

TAJ ESTATES OF FRANKLIN II

230 EAST CENTRAL STREET, FRANKLIN, MA 02038




FIBER CEMENT SIDING:
9-1/2" REVEAL
PAINT: SW # 9148 SMOKY
AZURITE


FIBER CEMENT SIDING:
9-1/2" REVEAL
PAINT: SW # 9148 SMOKY
AZURITE

FIBER CEMENT SIDING:
9-1/2" REVEAL
PAINT: SW # 7662
EVENING SHADOW


STONE VENEER:
DELGADO STONE THIN
STACK VENEER SLATE
PANEL: STYLE:
LEXINGTON

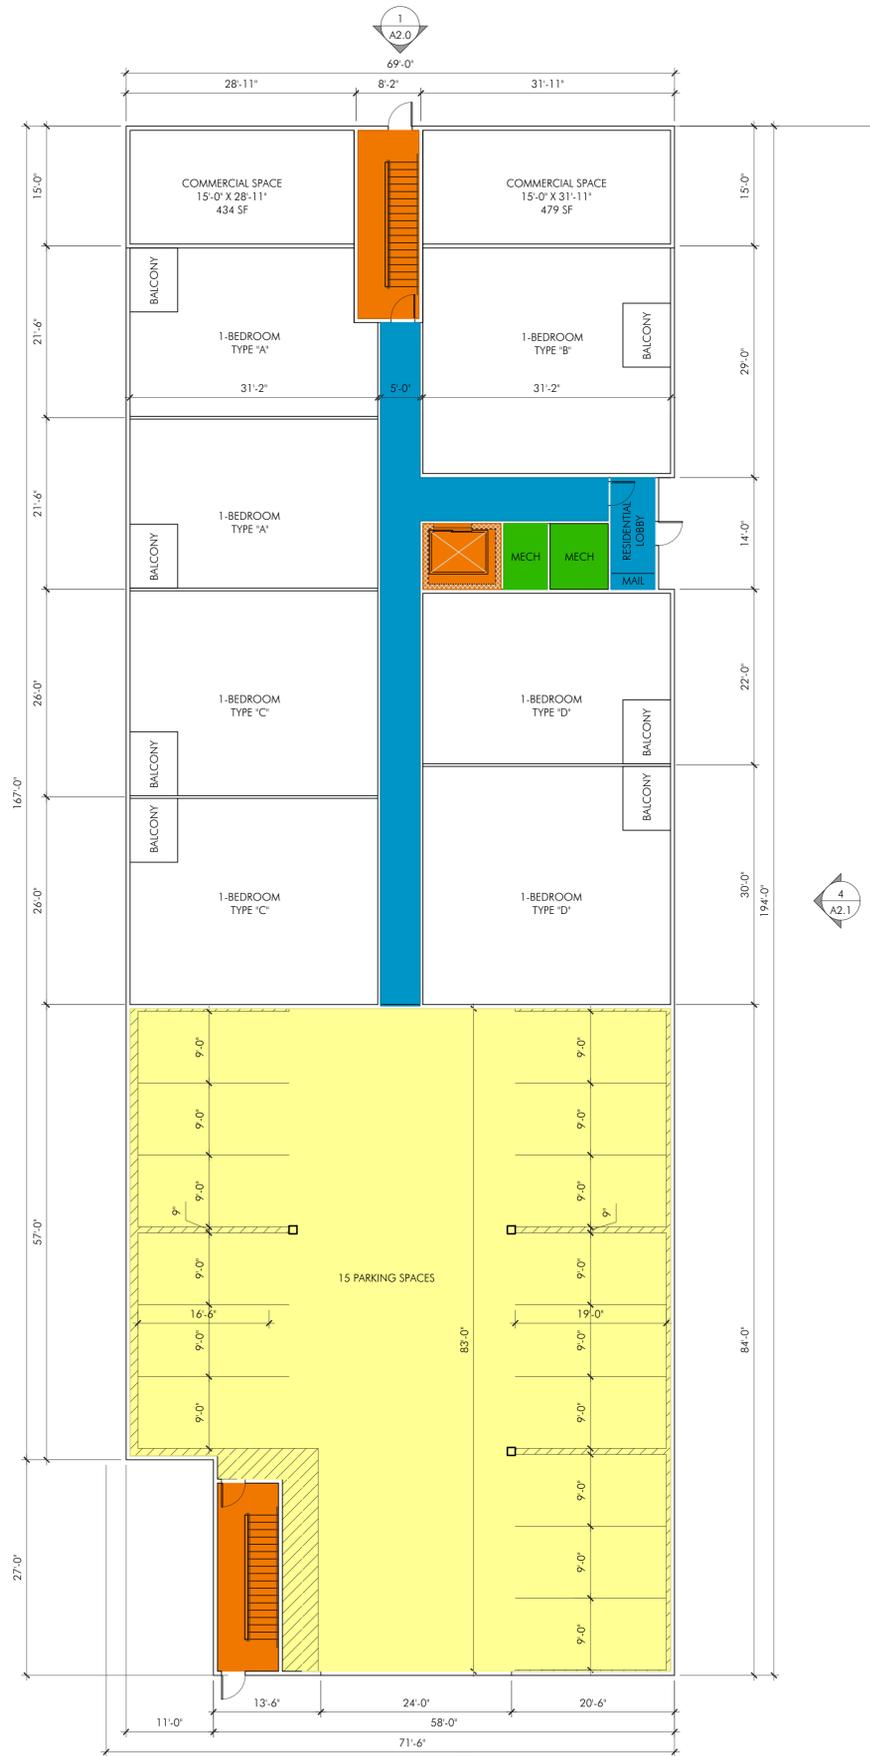

FIRST FLOOR CONCEPT PLAN
SCALE: 3/32" = 1'-0"

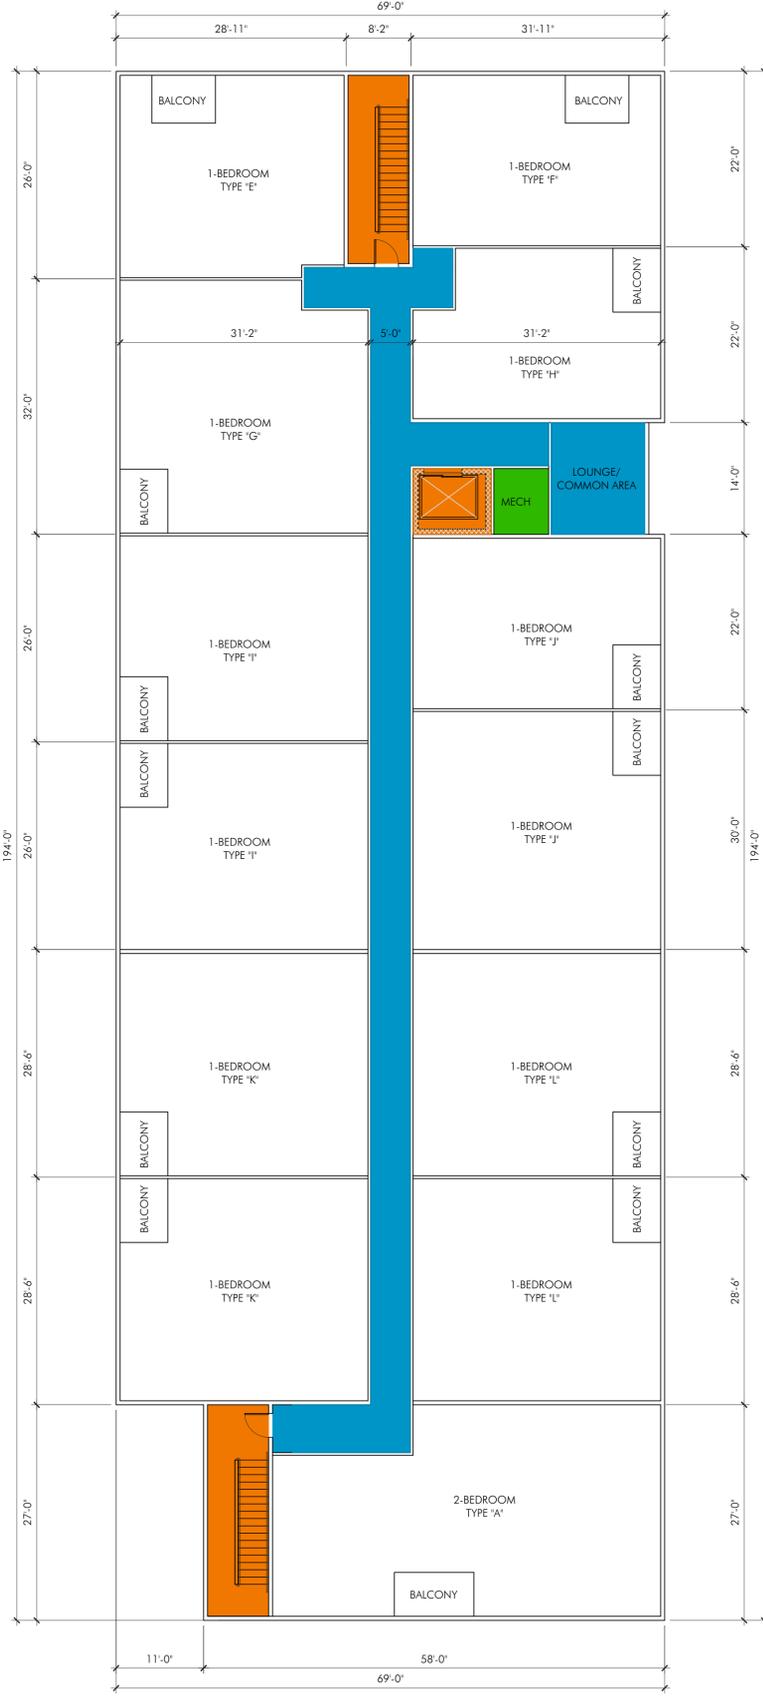

SECOND FLOOR CONCEPT PLAN
SCALE: 3/32" = 1'-0"

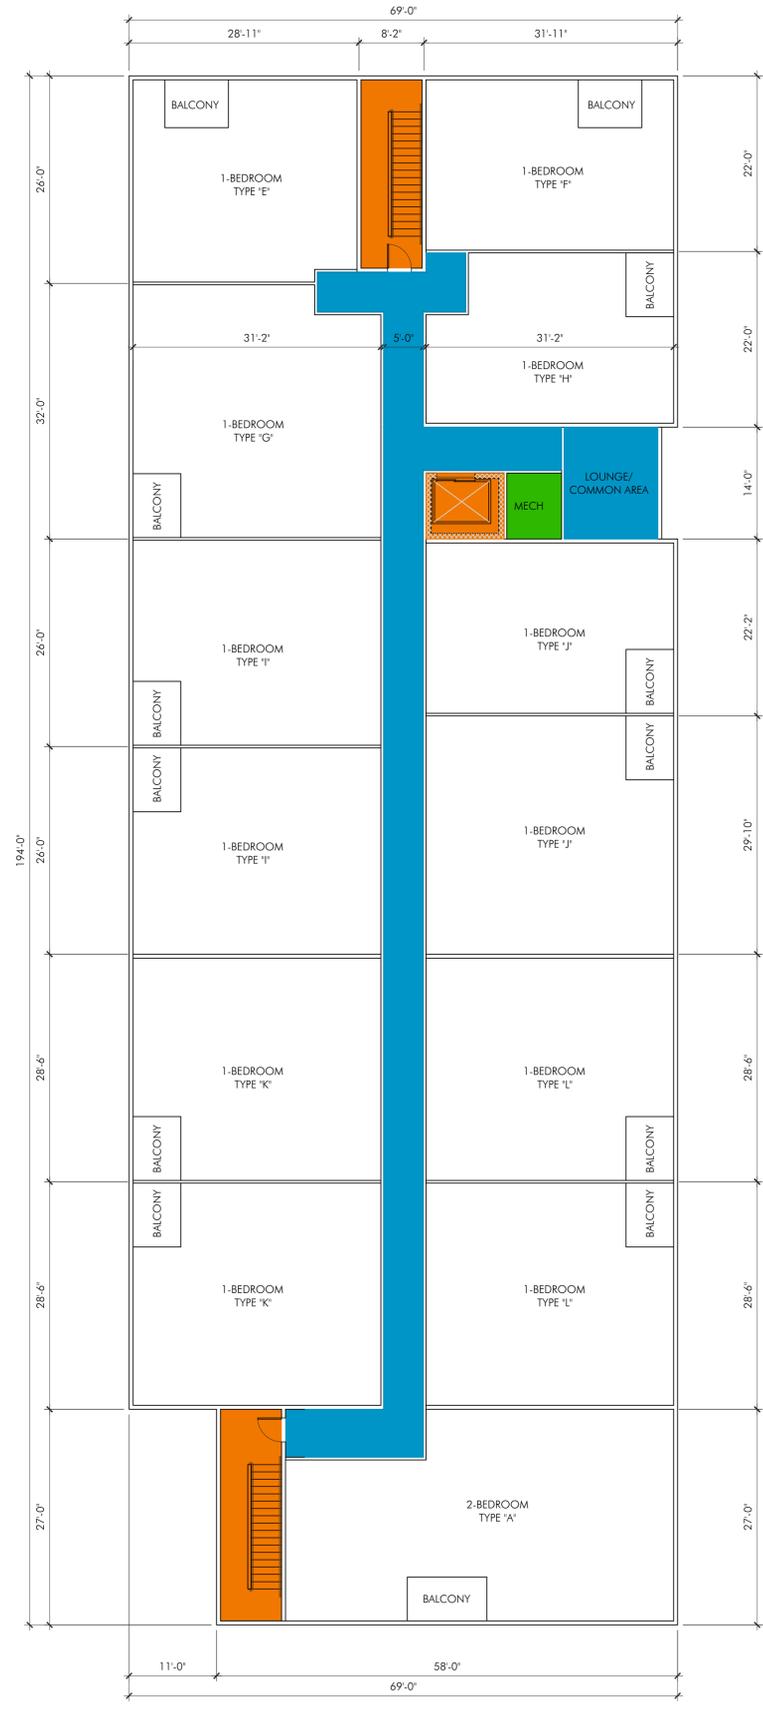

THIRD FLOOR CONCEPT PLAN
SCALE: 3/32" = 1'-0"

■ VERTICAL CIRCULATION
 ■ UTILITY / MECHANICAL
 ■ COMMON AREA
 ■ PARKING GARAGE AREA

PROJECT:
TAJ ESTATES OF FRANKLIN 2
TAJ ESTATES
230 EAST CENTRAL STREET
FRANKLIN, MA 02038

PROJECT NUMBER: 22002



STAMP:

ISSUE:	DATE:
CONCEPT PLANS	01.28.2022
CONCEPT PLANS	07.08.2022
CONCEPT PLANS	07.14.2022

DRAWING SCALE: 1/4" = 1'-0"

DRAWN BY: DES CHECKED BY: DMC

DRAWING TITLE:
CONCEPT PLANS

DRAWING NUMBER:

A1.0

PROJECT:
 TAJ ESTATES OF FRANKLIN 2
 TAJ ESTATES
 230 EAST CENTRAL STREET
 FRANKLIN, MA 02038

PROJECT NUMBER: 22002

DENNIS COLWELL
ARCHITECTS
 132 CENTRAL STREET, SUITE 203, FOXBOROUGH, MA 02035
 P. 508.241.2122 F. 508.455.4466 WWW.DC-ARCHITECT.COM



1 **230 EAST CENTRAL STREET ELEVATION**
 SCALE: 1/16" = 1'-0"



2 **WEST ELEVATION**
 SCALE: 1/16" = 1'-0"

STAMP:

ISSUE:	DATE:
PRELIMINARY ELEVATIONS	02.15.2022
PRELIMINARY ELEVATIONS	07.08.2022
PRELIMINARY ELEVATIONS	07.14.2022

DRAWING SCALE: 1/4" = 1'-0"

DRAWN BY: DES CHECKED BY: DMC

DRAWING TITLE:
 BUILDING ELEVATIONS

DRAWING NUMBER:


A2.0



3 REAR ELEVATION
SCALE: 1/16" = 1'-0"



4 EAST ELEVATION
SCALE: 1/16" = 1'-0"

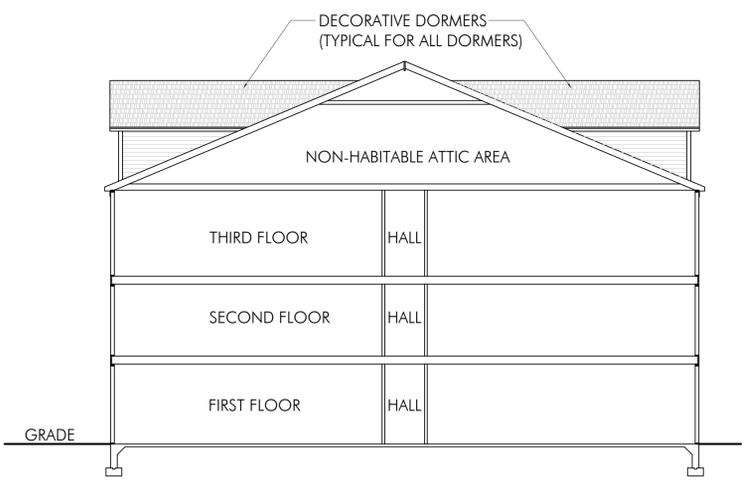

5 BUILDING SECTION
SCALE: 1/16" = 1'-0"

PROJECT:
TAJ ESTATES OF FRANKLIN 2
TAJ ESTATES
230 EAST CENTRAL STREET
FRANKLIN, MA 02038

PROJECT NUMBER: 22002

DENNIS COLWELL
ARCHITECTS
132 CENTRAL STREET, SUITE 203, FOXBOROUGH, MA 02035
P. 508.241.2122 F. 508.455.4466 WWW.DC-ARCHITECT.COM



STAMP:

ISSUE:	DATE:
PRELIMINARY ELEVATIONS	02.15.2022
PRELIMINARY ELEVATIONS	07.08.2022
PRELIMINARY ELEVATIONS	07.14.2022

DRAWING SCALE: 1/4" = 1'-0"

DRAWN BY: DES CHECKED BY: DMC

DRAWING TITLE:
BUILDING ELEVATIONS

DRAWING NUMBER:

A2.1









