



4 OVERALL - NORTH ELEVATION
SCALE: 3/32" = 1'-0" REF SHEET: 1 / 1.01

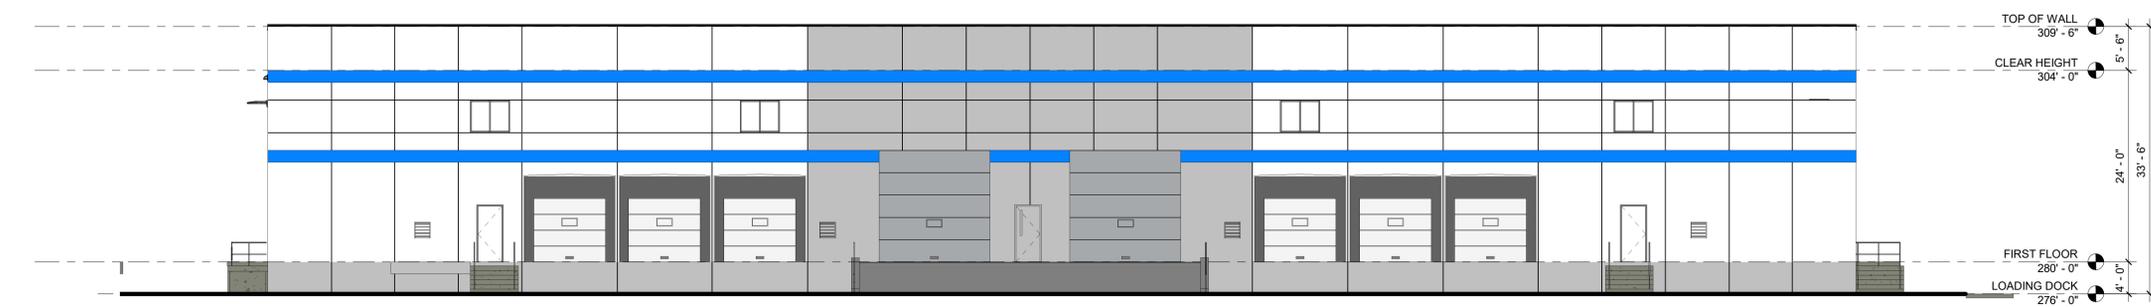

3 OVERALL - EAST ELEVATION
SCALE: 3/32" = 1'-0" REF SHEET: 1 / 1.01

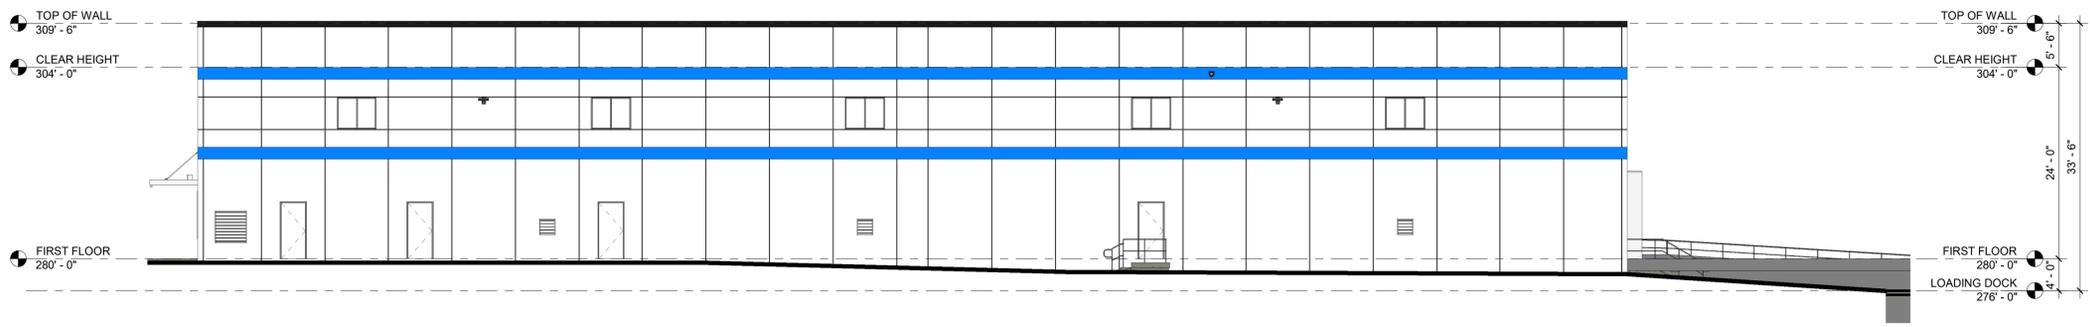

2 OVERALL - SOUTH ELEVATION
SCALE: 3/32" = 1'-0" REF SHEET: 1 / 1.01



1 OVERALL - WEST ELEVATION
SCALE: 3/32" = 1'-0" REF SHEET: 1 / 1.01