



**PRECAST CONCRETE OIL/WATER SEPARATOR
1,000 GALLON/HEAVY DUTY**

N.T.S.
STRUCTURE SHALL BE DESIGNED FOR HS20-44 LOADING

TOWN OF FRANKLIN
TOWN CLERK
2024 MAR 15 A 11:44
RECEIVED

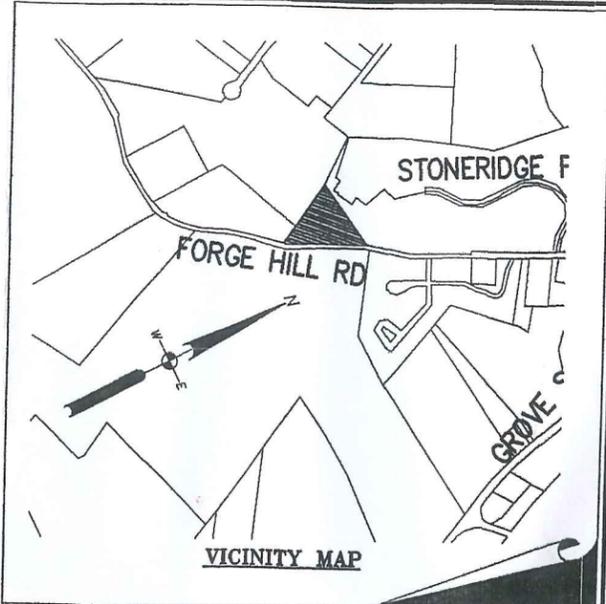

- NOTES:
1. ALARM AND BUZZER SWITCH SHALL BE INSIDE BUILDING.
 2. ALARM NOTES HIGH WATER TANK READY FOR PUMPING.
 3. ALL LIQUID PUMPED SHALL BE DISPOSED OF IN A CERTIFIED DISPOSAL SITE.
 4. FLOOR DRAINS AND TANK SHALL CONFORM TO THE MASS BUILDING CODE.

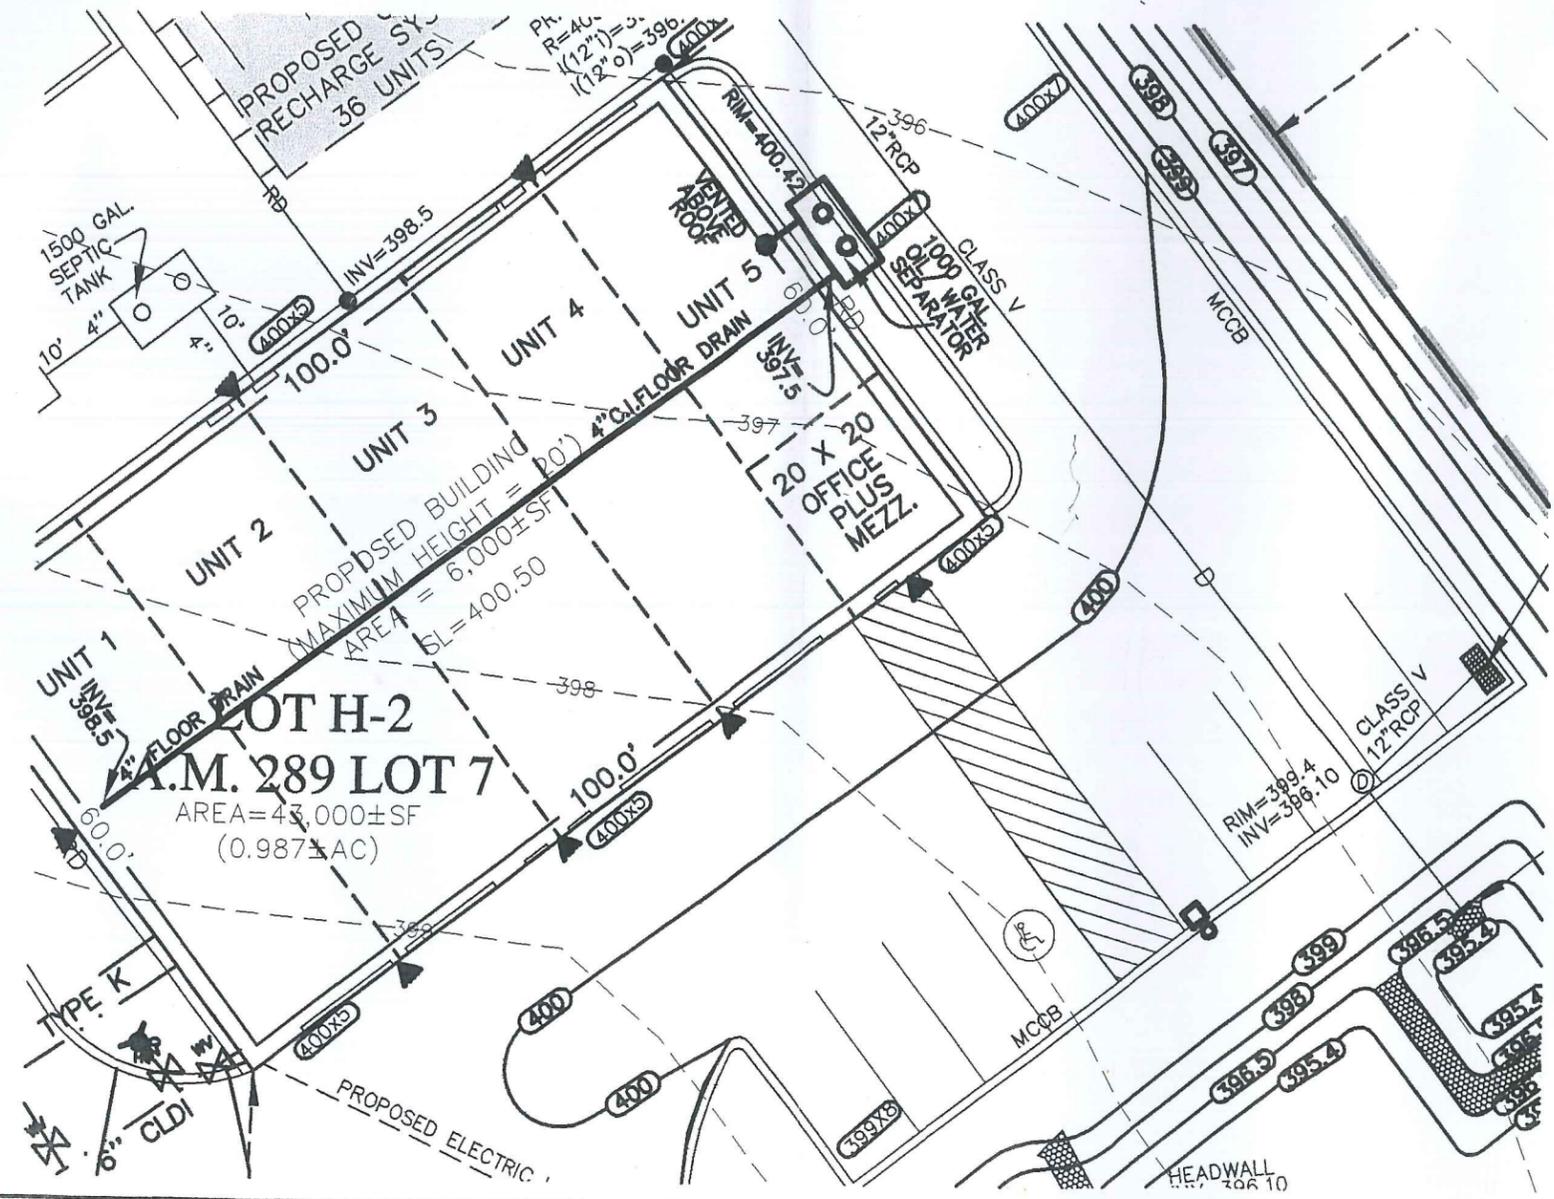

PREPARED FOR:
BRUCE STIVALETTA
995 OLD POST ROAD
WALPOLE, MA 02081

Guerriere & Halnon, Inc.
Engineering & Land Surveying
Ph. (508) 528-3221 38 POND STREET, STE 206
Fx. (508) 528-7921 FRANKLIN, MASS. 02038
www.guerriereandhalnon.com

STIVALETTA INDUSTRIAL BUILDING	
FLOOR DRAIN LAYOUT	
SITE PLAN OF LAND IN FRANKLIN MASSACHUSETTS	
DATE AUG 9, 2007	SCALE 1"=20'
SHEET 1 OF 1	JOB NO. F3336



DIG SAFE NOTE:
UTILITIES ARE PLOTTED FROM FIELD LOCATION AND ANY RECORD INFORMATION AVAILABLE, AND SHOULD BE CONSIDERED APPROXIMATE. OTHER UTILITIES MAY EXIST WHICH ARE NOT EVIDENT OR FOR WHICH RECORD INFORMATION WAS NOT AVAILABLE. CONTRACTORS (IN ACCORDANCE WITH MASS.G.L. CHAPTER 82 SECTION 40 AS AMENDED) MUST CONTACT ALL UTILITY COMPANIES BEFORE EXCAVATING AND DRILLING. ALSO, CALL "DIG-SAFE" AT 1(888)344-7233 {1(888)DIG-SAFE}.

CONSTRUCTION ON THIS LAND IS SUBJECT TO ANY EASEMENTS, RIGHTS-OF-WAY, RESTRICTIONS, RESERVATIONS, OR OTHER LIMITATIONS WHICH MAY BE REVEALED BY AN EXAMINATION OF THE TITLE.