


2 ENLARGED RCP UNIT 9 PLAN
1/4" = 1'-0"



1 ENLARGED UNIT 9 PLAN
1/4" = 1'-0"

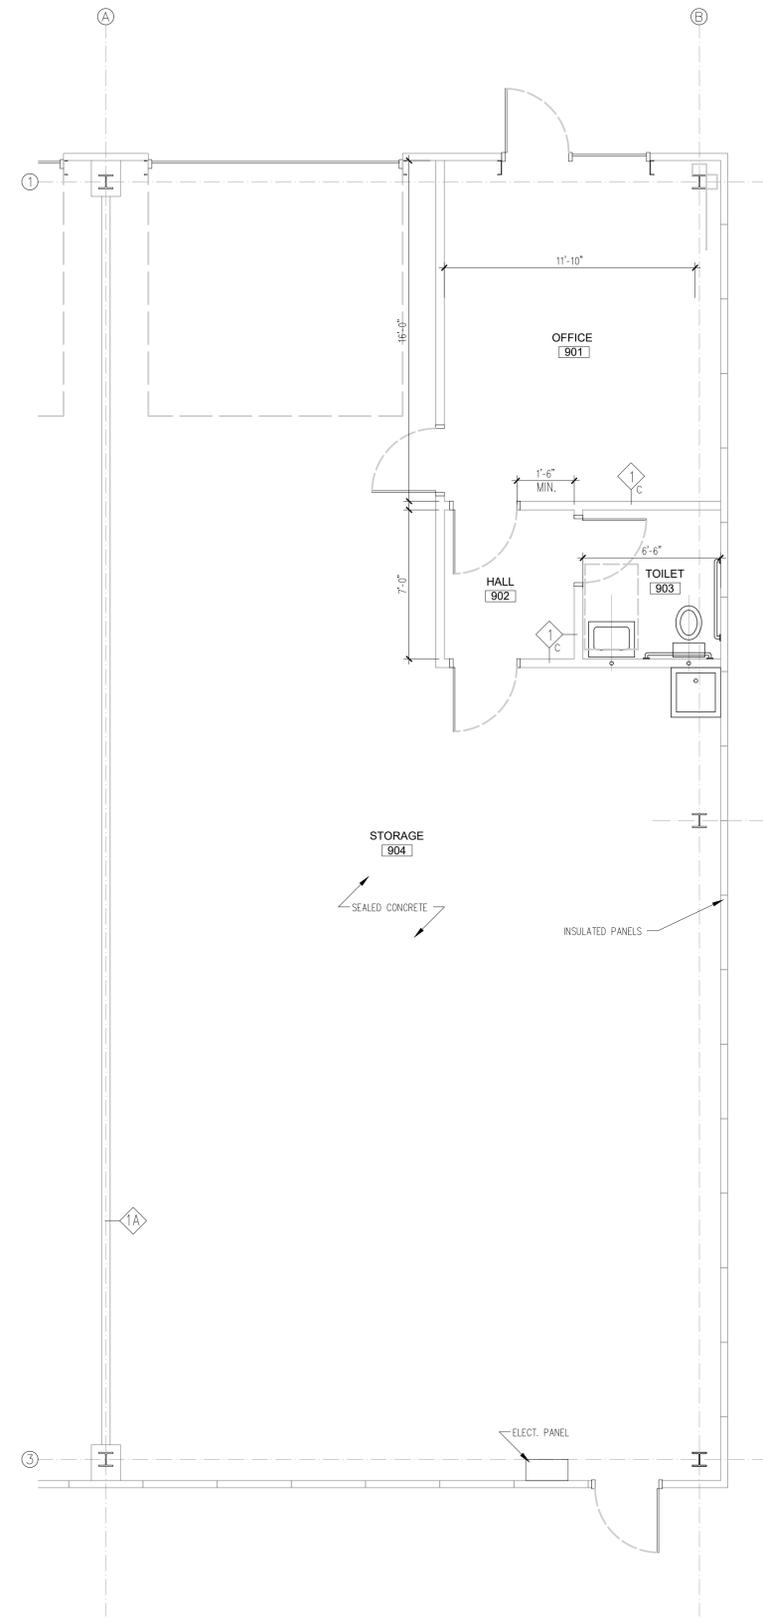

GENERAL NOTES:

- SYMBOLS:**
- WALL FINISH SEE TYPES BELOW
 - FLOOR FINISH SEE TYPES BELOW
 - DOOR TYPE SEE TYPES BELOW
 - HARDWARE SET SEE TYPES BELOW
 - EXISTING WALL
 - EXISTING CONC. WALL
 - NEW WALL
 - ELEVATION TAG
 - WALL TYPE TAG
 - ALIGN
 - SECTION DETAIL TAG
 - PROVIDE NEW FIRE EXTINGUISHER & CABINET

- NEW WALL TYPES:**
- NOTE:**
- ALL NEW WALLS RUN FROM FLOOR TO DECK ABOVE, BELOW WINDOWS AND ABOVE ALL WINDOWS AND DOORS UNLESS OTHERWISE NOTED.(TYP)
 - ALL STUDS SHALL BE 20GAUGE MINIMUM UNLESS OTHERWISE NOTED.
 - PROVIDE SOUND ATTENUATION BATT INSULATION TO FILL WALL CAVITY.
 - ALL WALL FINISH TO BE SELECTED BY OWNER.
- 1 4" METAL STUDS WITH 5/8" GWB BOTH SIDES & SOUND ATTENUATION BATTS.
 - 1A 6" METAL STUDS WITH 5/8" GWB BOTH SIDES & SOUND ATTENUATION BATTS.
 - #C WALL TO BE CONSTRUCTED 6" ABOVE ACT PANELS

- REFLECTED CEILING PLAN KEY**
- NEW ACT CEILING GRID & TILE.
 - GYPSUM WALLBOARD CEILING
 - FINISHED CEILING HEIGHT A.F.F. & MATERIAL FOR NEW CEILINGS

This document is the intellectual property of Matz Collaborative Architects, Inc. Any reproduction, possession or use of this document in full or in part without the written consent of Matz Collaborative Architects, Inc. is prohibited.

Copyright 2023 © Matz Collaborative Architects, Inc.
CLIENT



PROJECT
Franklin Industrial Flex Complex Tenant Fit-outs Building B

LOCATION:
275 Washington St. Franklin, MA 02038

MCA PROJECT #:
23-019



Document shall not be used for construction or to obtain building permits without stamp and signature.

REVISIONS

No.	Date	Revision

DRAWING
Enlarged Plan UNIT 09

SCALE:
As Noted
DATE:
08-31-2023
SHEET