



PRE-DEVELOPMENT WATERSHED PLANS

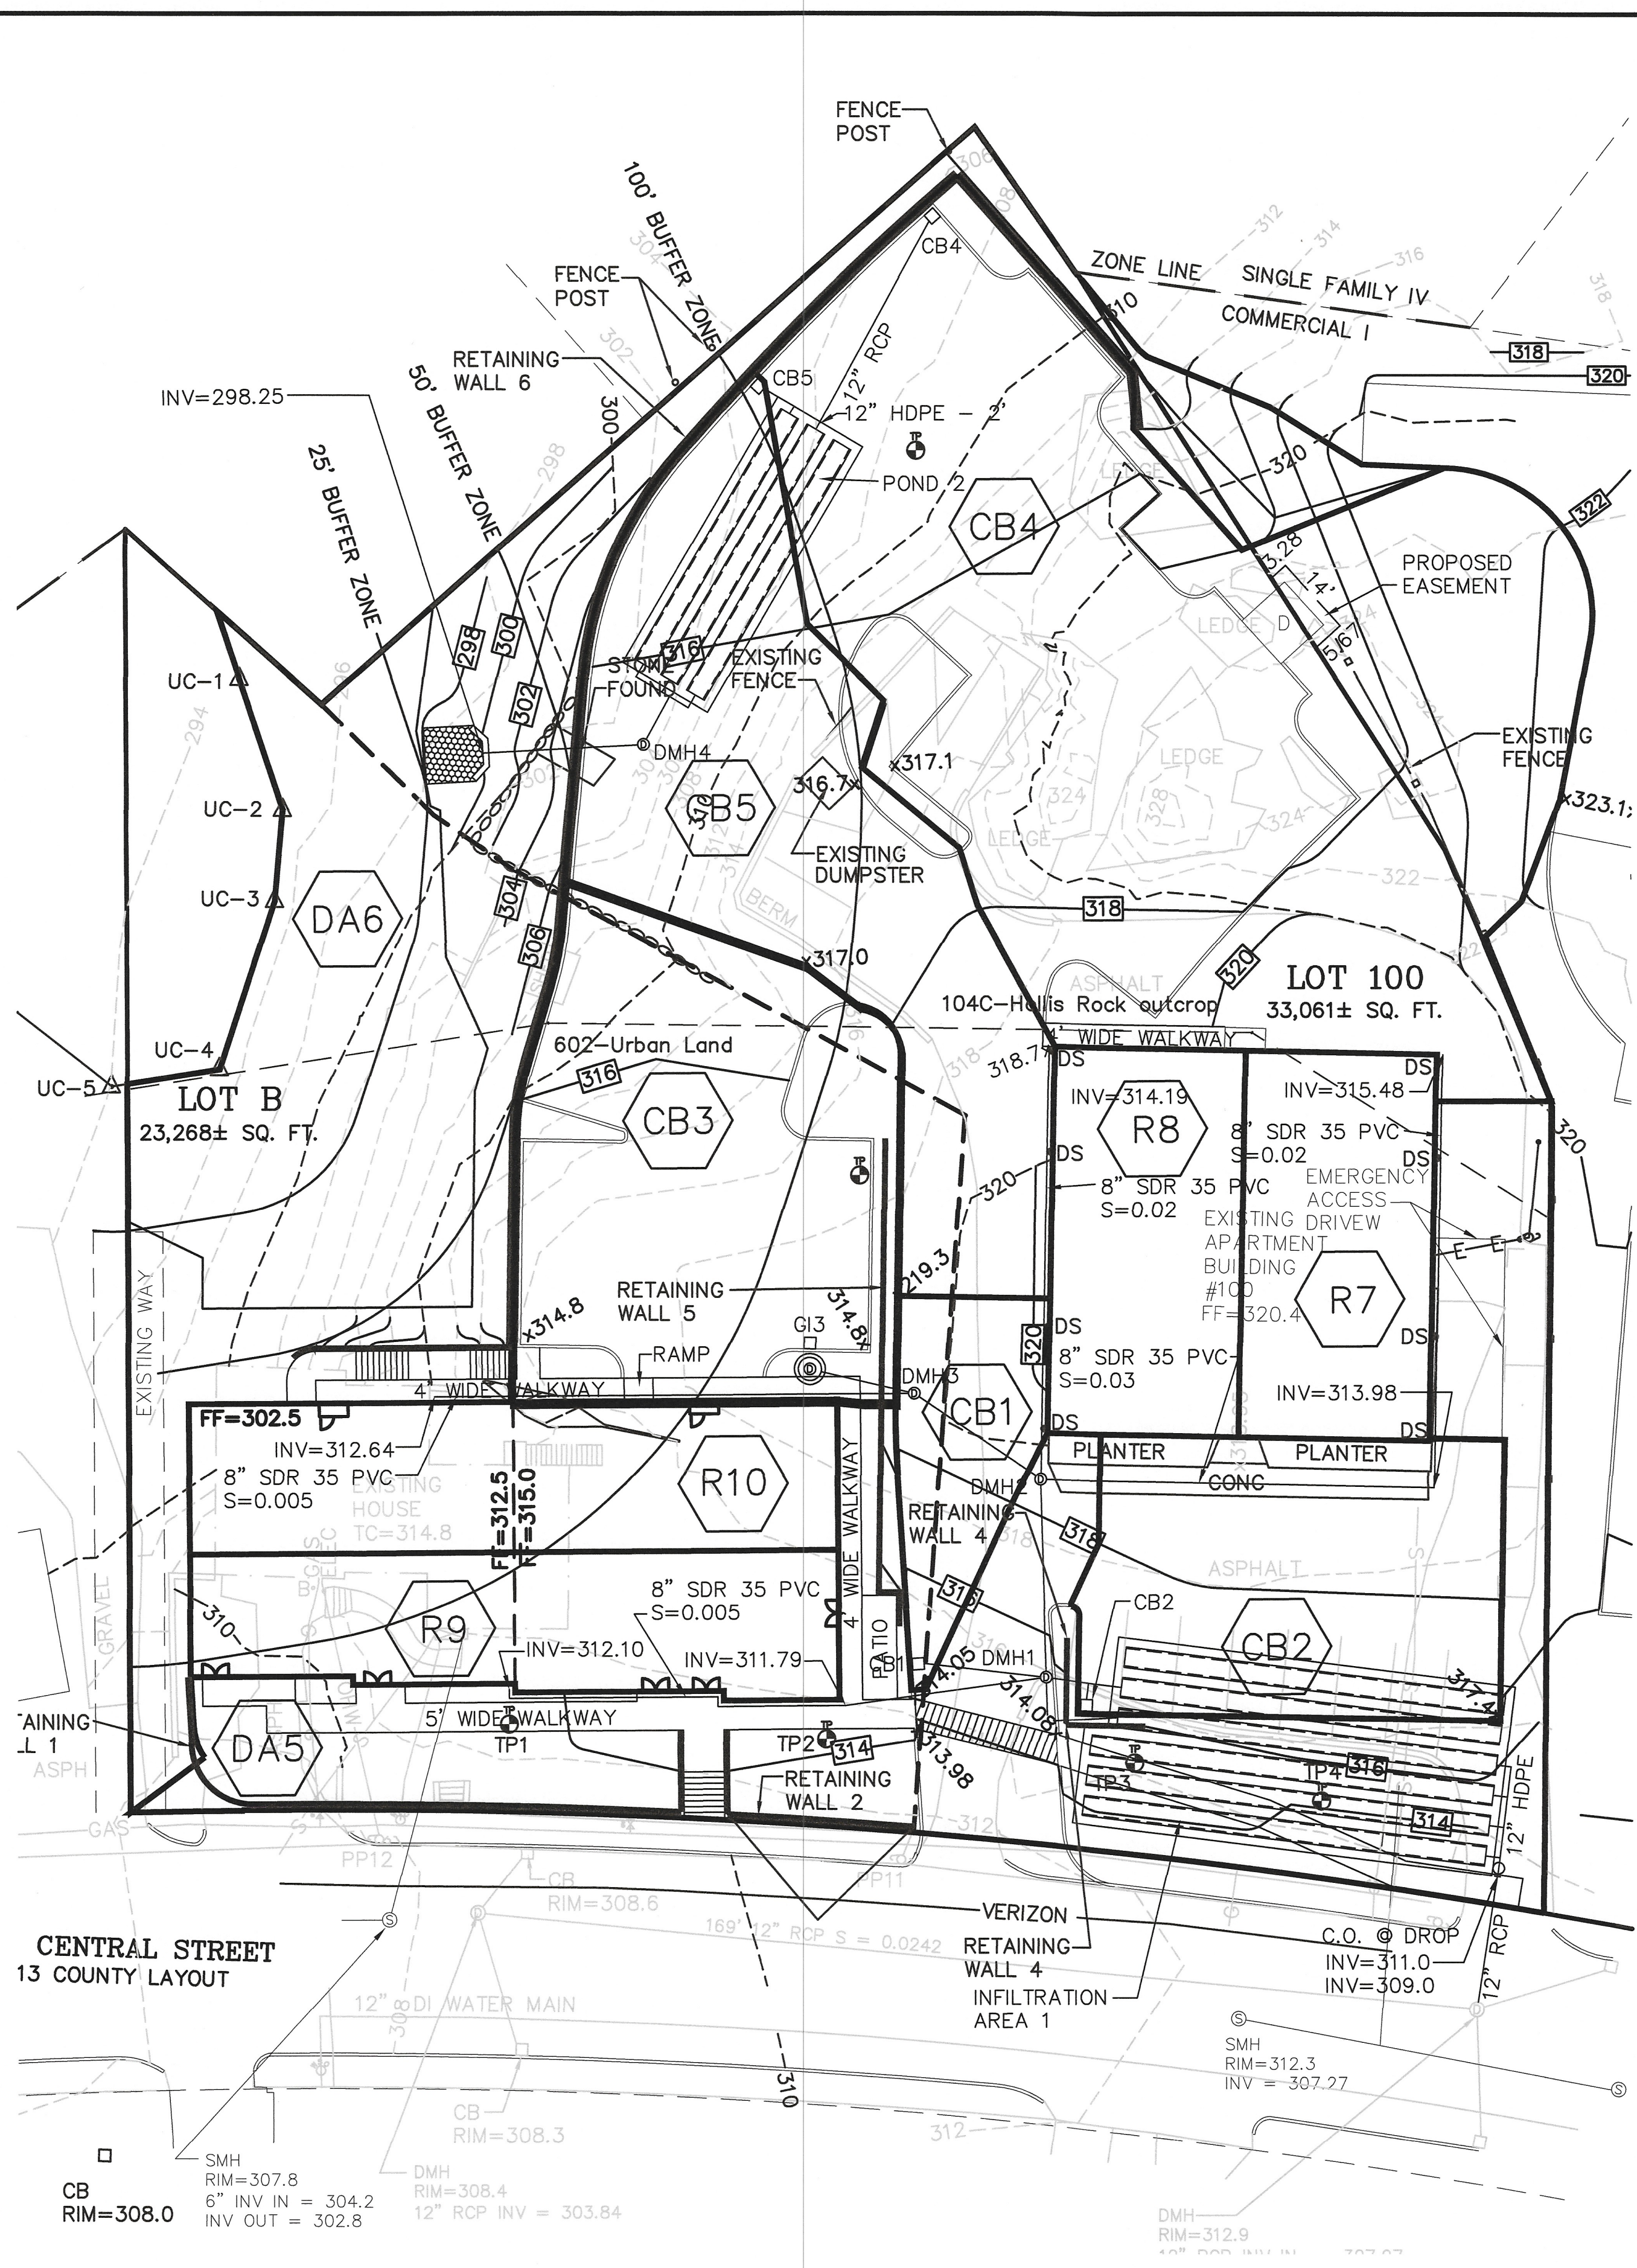


POST-DEVELOPMENT WATERSHED PLANS

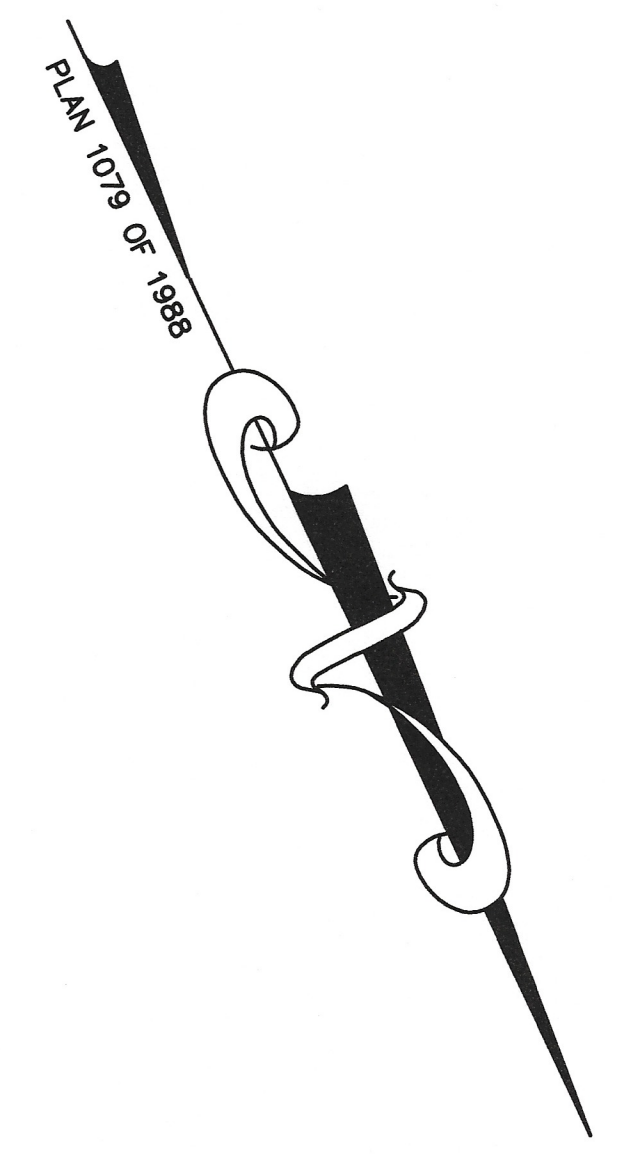

SITE PLAN
 WATERSHED PLANS
 100 & 110 EAST CENTRAL STREET
 FRANKLIN, MASSACHUSETTS
 PREPARED FOR
 110 EAST CENTRAL STREET RE, LLC
 37 EAST CENTRAL STREET
 FRANKLIN, MASSACHUSETTS
 JANUARY 5, 2024
 SCALE: 1" = 100'

SITE PLAN APPROVAL REQUIRED FRANKLIN PLANNING BOARD	
DATE	_____
_____	_____
_____	_____

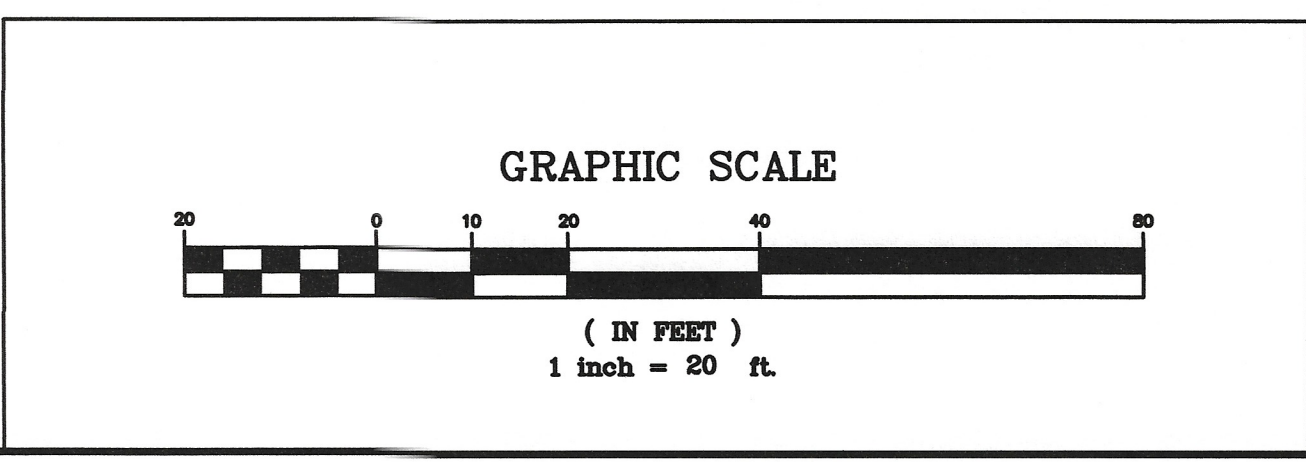

NO.	DATE	DESCRIPTION	BY
1	2/26/24	REVIEW COMMENTS	RRG

DATE	FIELD BY:	INT.
7/23	BL	
BK#	FIELD BOOK	PG#
1/24		
	CALCS BY:	RRG
1/24		
	DESIGNED BY:	RRG
1/24		
	DRAWN BY:	COMP
1/24		
	CHECKED BY:	CAQ

UNITED CONSULTANTS INC.
 850 FRANKLIN STREET SUITE 11D
 WRENTHAM, MASSACHUSETTS 02093
 508-384-6560 FAX 508-384-6566

DATE	JAN. 5, 2024
SCALE	1" = 20'
PROJECT	UC1587
SHEET	1 of 1