

PROJECT TITLE
**King Street at
 Constitution Boulevard
 Off-site Improvements**

Franklin,
 Massachusetts

PREPARED FOR
Marcus Partners

Boston,
 Massachusetts



35 N.E. BUSINESS CENTER DRIVE
 ANDOVER, MA 01810-1071
 TEL: (978) 474-8800
 www.rdva.com


DESIGNED BY TWO
 DRAWN BY TWO
 CHECKED BY SMB
 DATE APRIL 2023
 SCALE 1" = 20'
 STAMP

NO.	DESCRIPTION	DATE


DRAWING TITLE

Construction Plan



SHEET 4 OF 21 DRAWING NUMBER
 JOB NO. 9353
 CAD 9353GN **4**

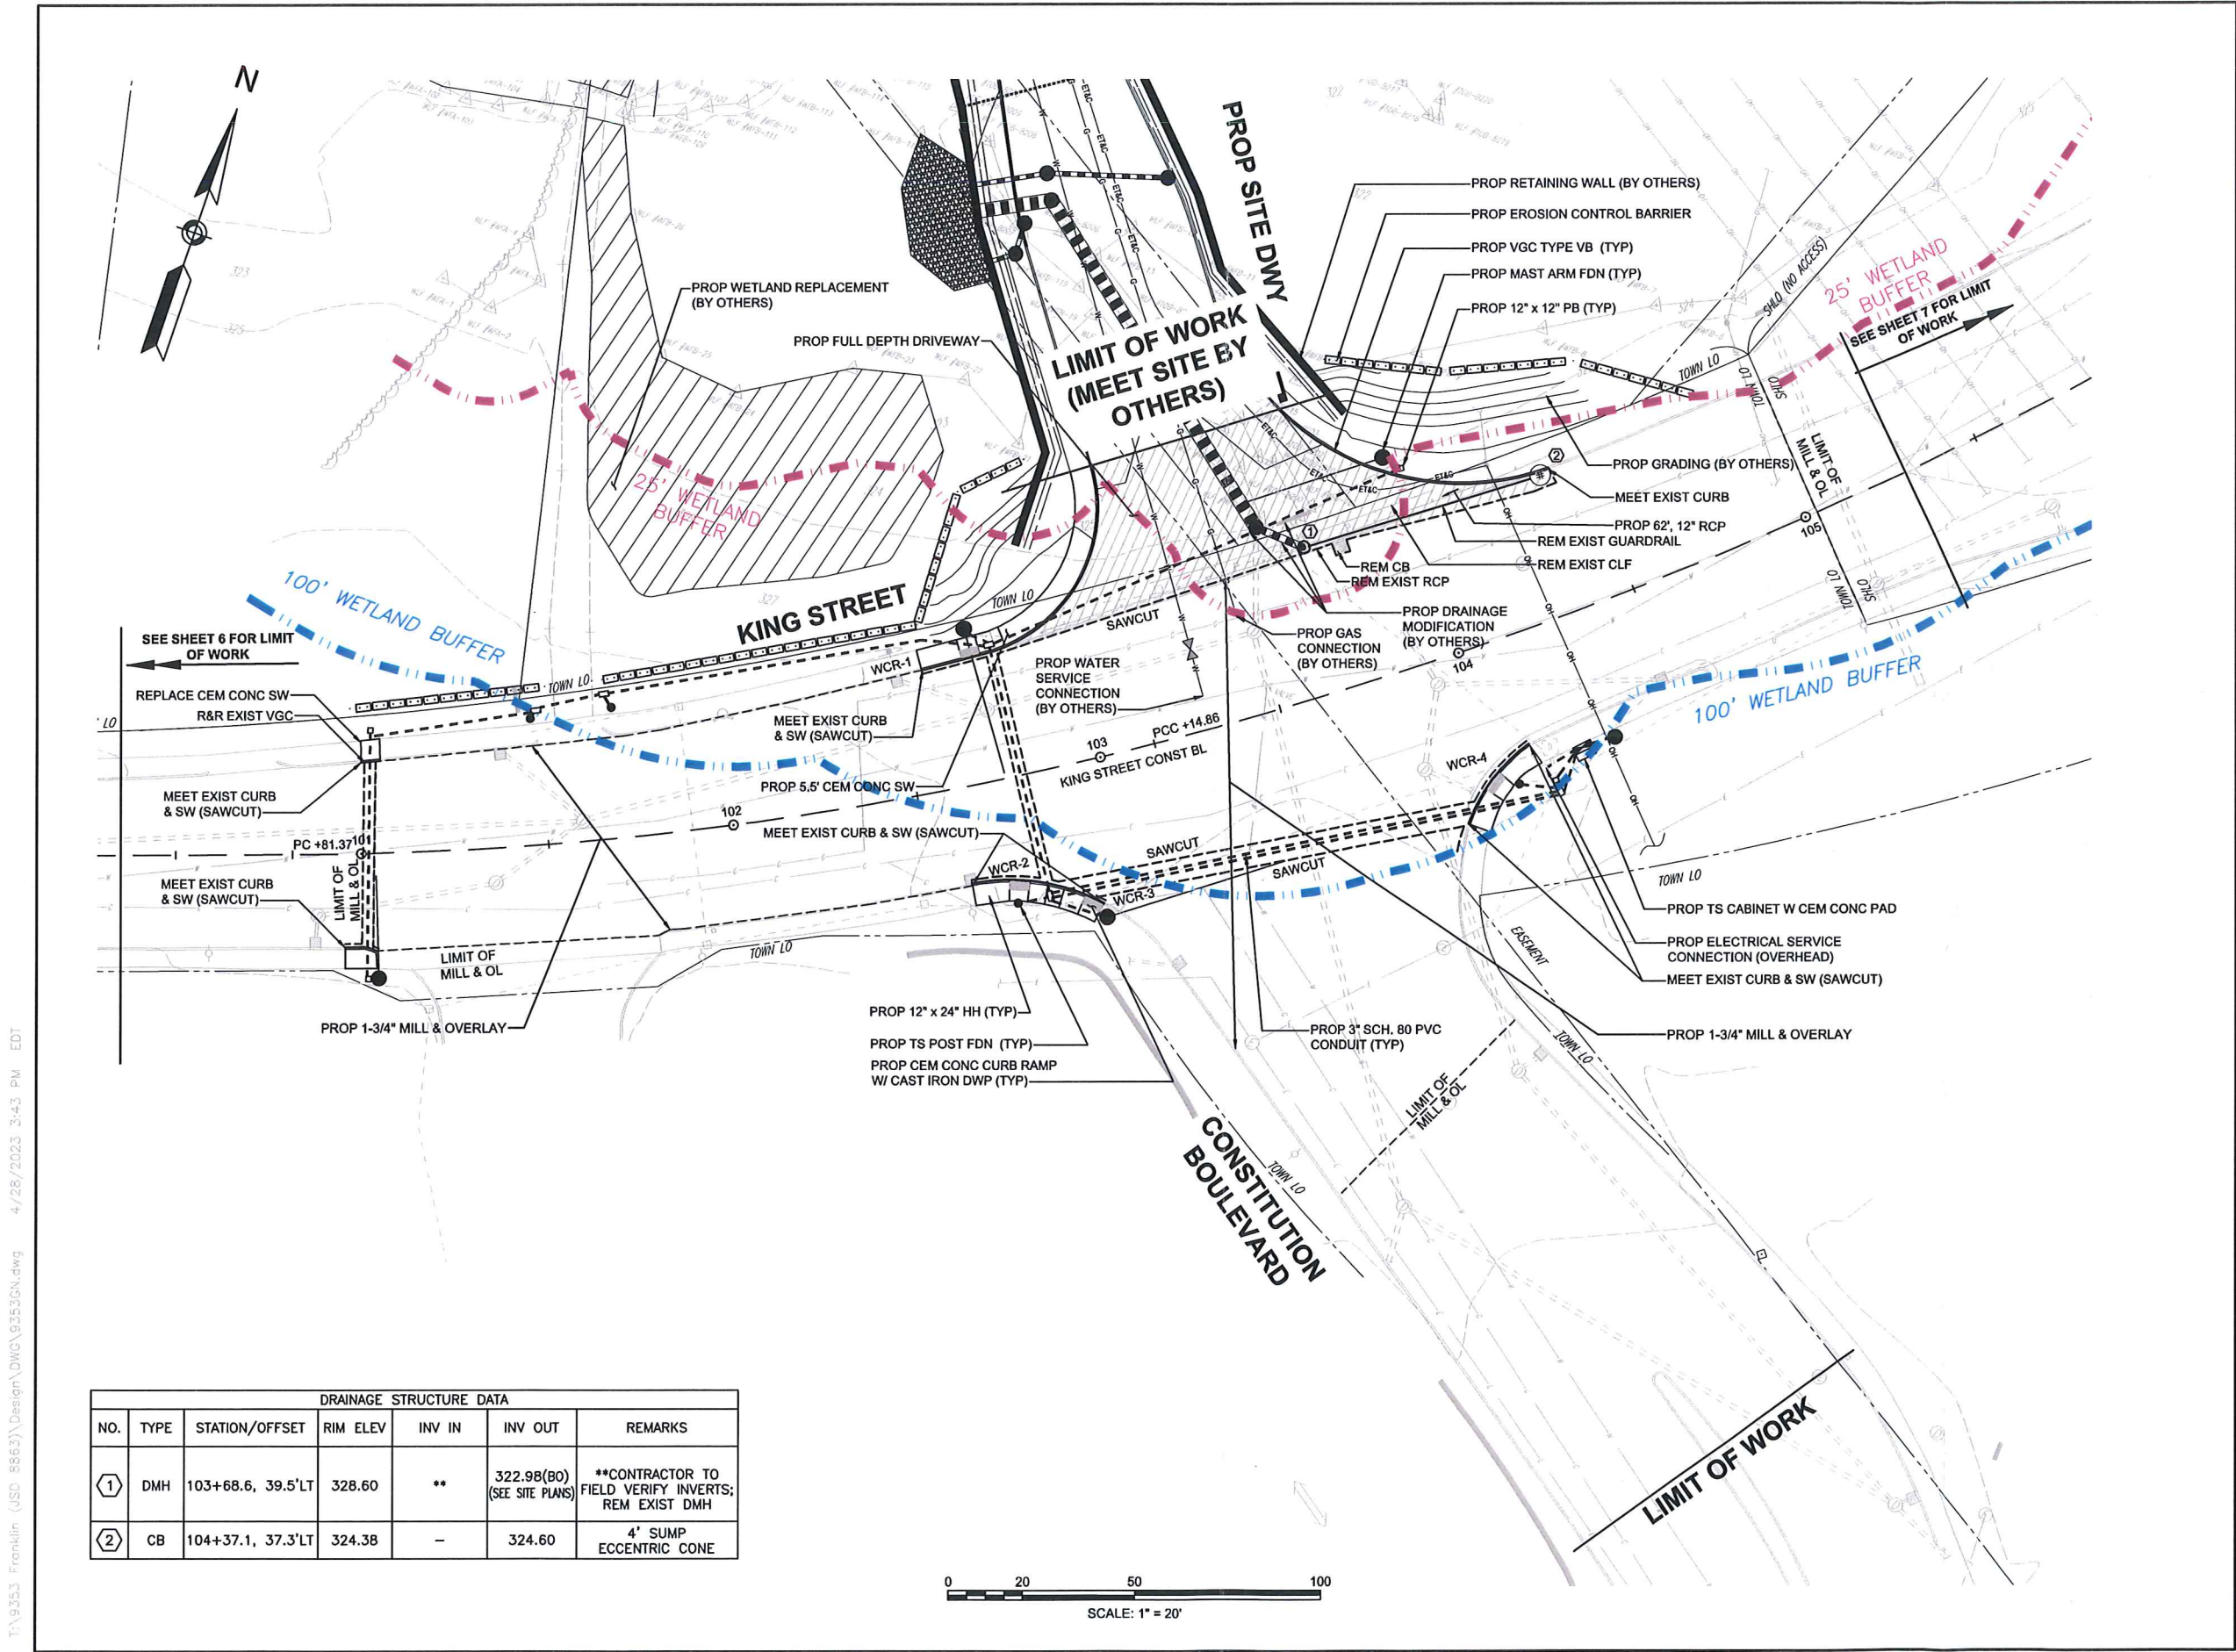

DRAINAGE STRUCTURE DATA						
NO.	TYPE	STATION/OFFSET	RIM ELEV	INV IN	INV OUT	REMARKS
①	DMH	103+68.6, 39.5'LT	328.60	**	322.98(BO) (SEE SITE PLANS)	**CONTRACTOR TO FIELD VERIFY INVERTS; REM EXIST DMH
②	CB	104+37.1, 37.3'LT	324.38	-	324.60	4' SUMP ECCENTRIC CONE

 

T:\9353 Franklin (USD 8863)\Design\DWG\9353GN.dwg 4/28/2023 3:43 PM EDT

 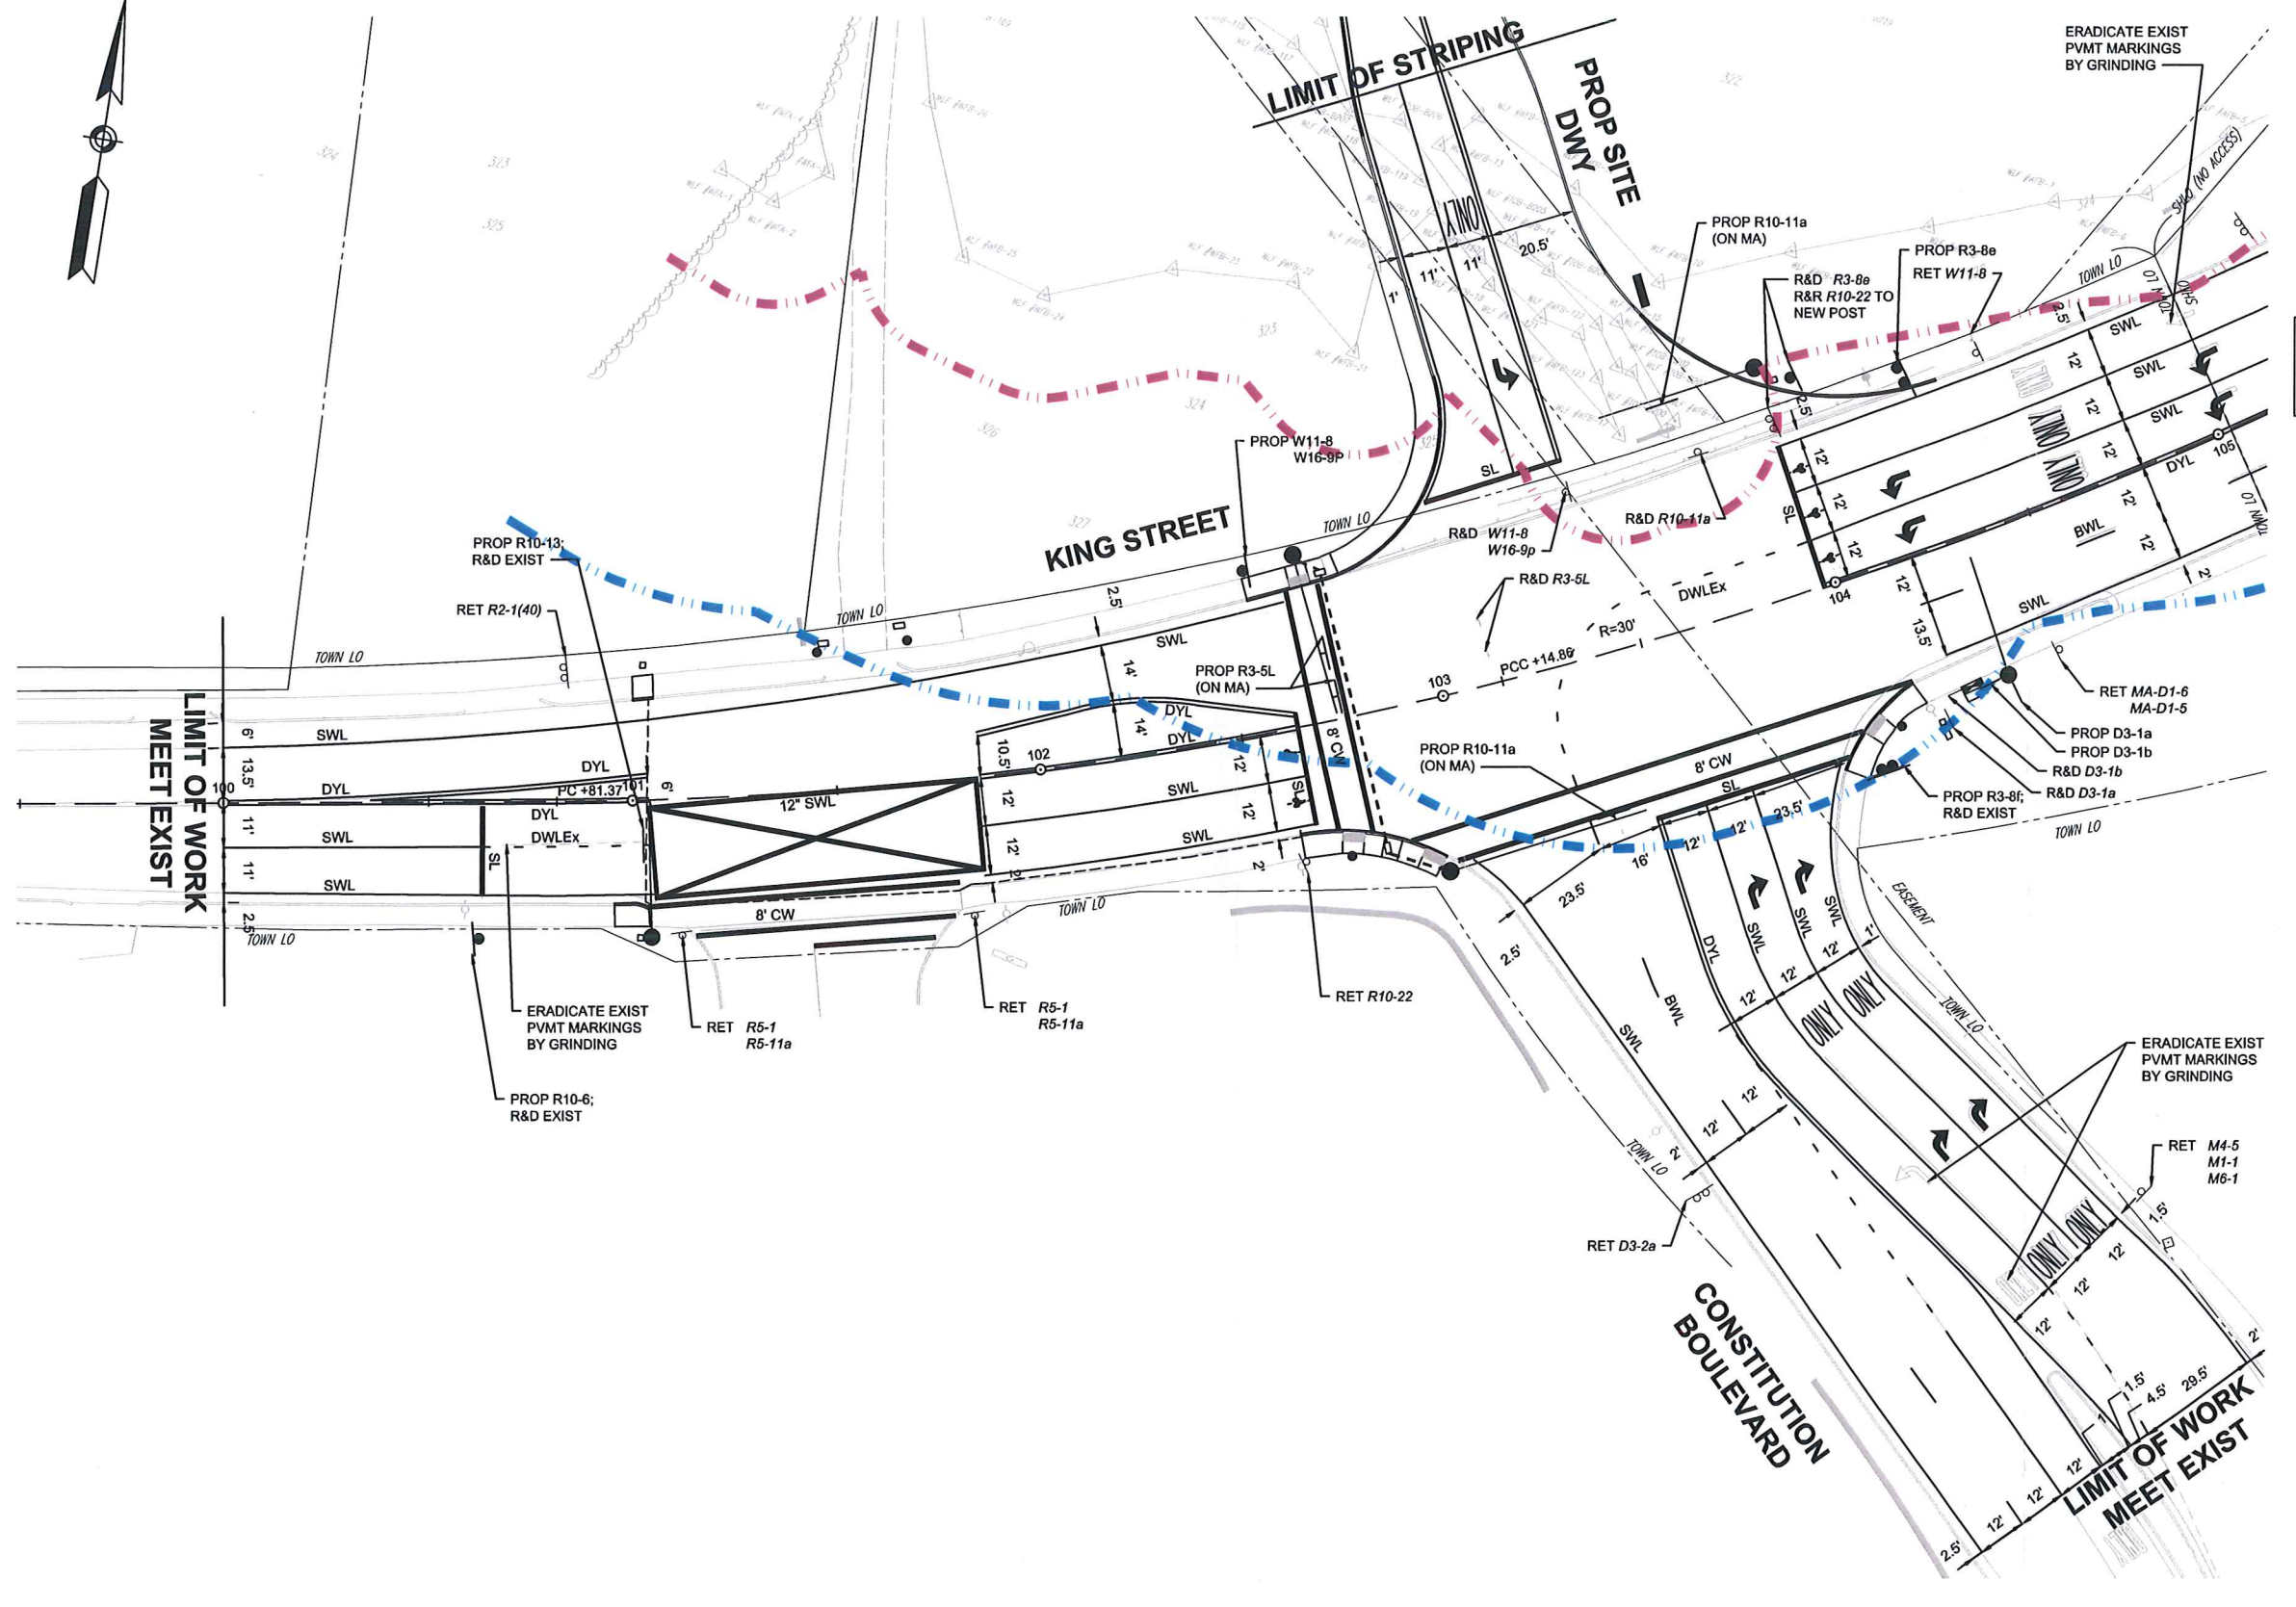

PROJECT TITLE
**King Street at
 Constitution Boulevard
 Off-site Improvements**

**Franklin,
 Massachusetts**

PREPARED FOR
Marcus Partners

**Boston,
 Massachusetts**



35 N.E. BUSINESS CENTER DRIVE
 ANDOVER, MA 01810-1071
 TEL: (978) 474-8800
 www.rdva.com

DESIGNED BY	TWO
DRAWN BY	TWO
CHECKED BY	SMB
DATE	APRIL 2023
SCALE	1" = 20'
STAMP	

REVISIONS		
NO.	DESCRIPTION	DATE

DRAWING TITLE

**Pavement Marking
 & Signing Plan**

SHEET 6 OF 21	DRAWING NUMBER
JOB NO. 9353	6
CAD 9353PM	

T:\9353 Franklin (JSD 8863)\Design\DWG\9353PM.dwg 4/28/2023 3:47 PM EDT

PROJECT TITLE

King Street at Constitution Boulevard Off-site Improvements

Franklin,
Massachusetts

PREPARED FOR

Marcus Partners

Boston,
Massachusetts



35 N.E. BUSINESS CENTER DRIVE
ANDOVER, MA 01810-1071
TEL: (978) 474-8800
www.rdva.com


DESIGNED BY	TWO
DRAWN BY	TWO
CHECKED BY	SMB
DATE	APRIL 2023
SCALE	1" = 20'
STAMP	

REVISIONS		
NO.	DESCRIPTION	DATE

DRAWING TITLE

Pavement Marking & Signing Plan

SHEET 7 OF 21	DRAWING NUMBER
JOB NO. 9353	7
CAD 9353PM	

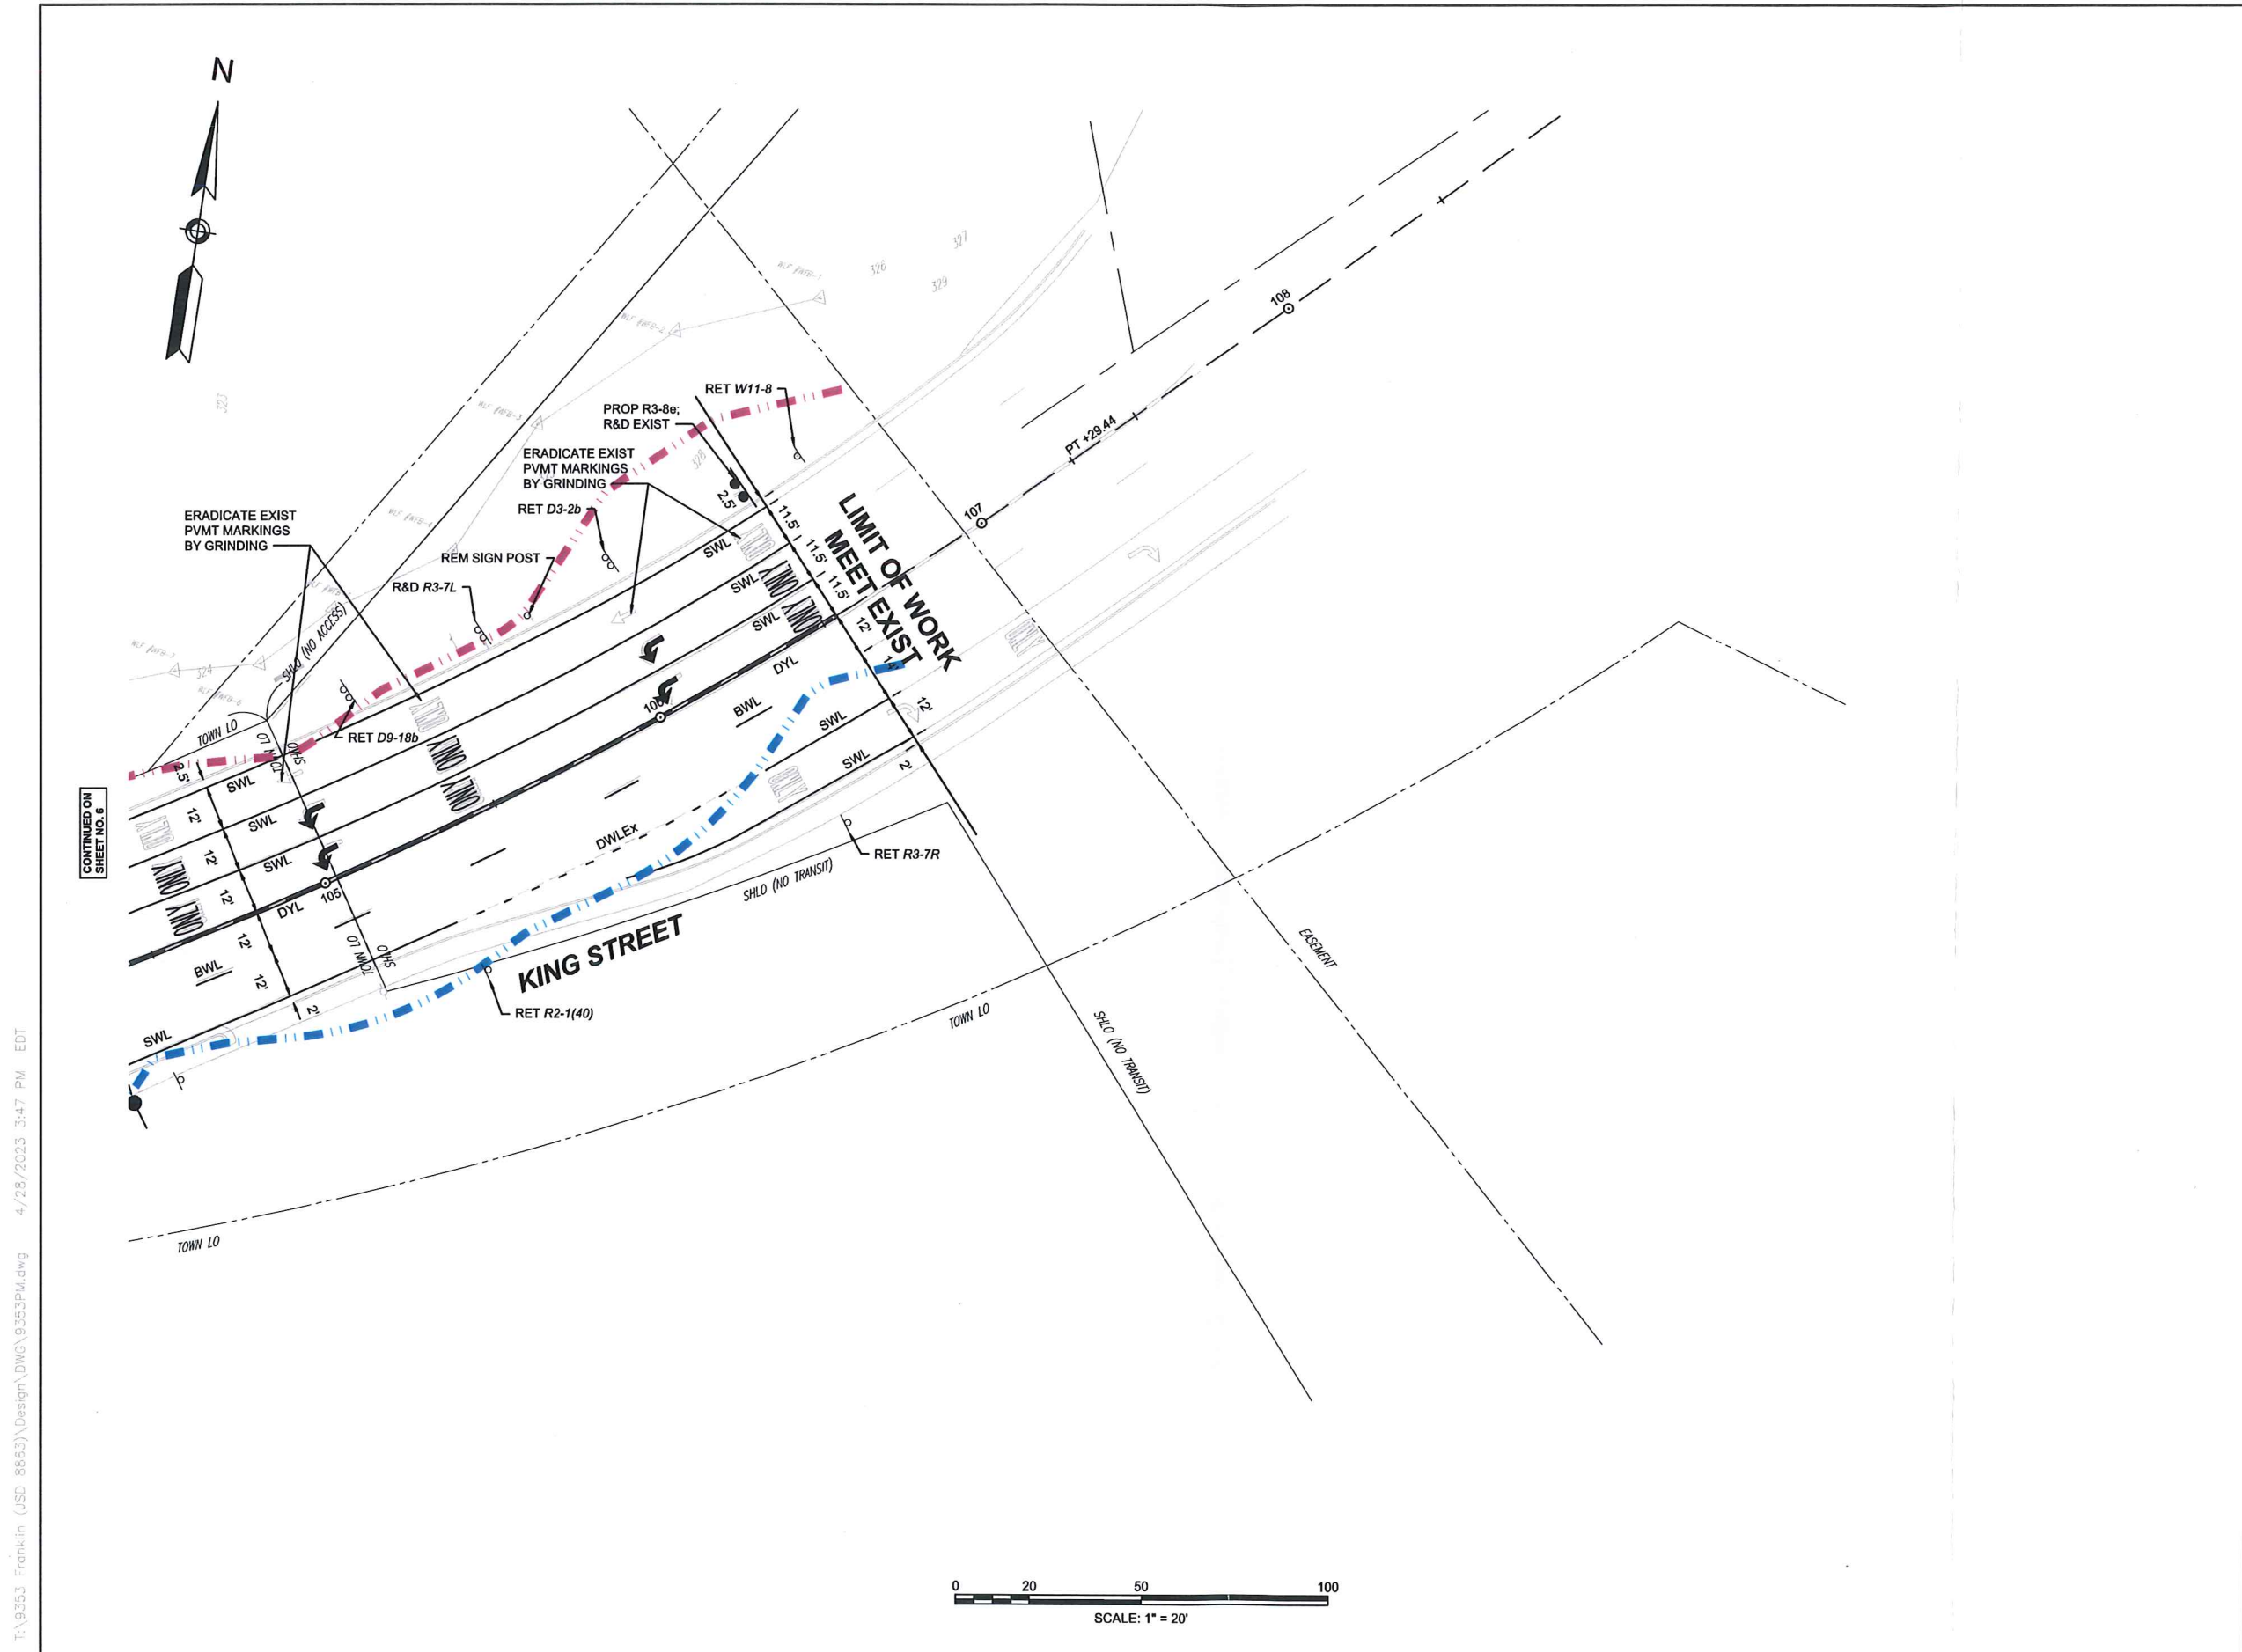

T:\9353 Franklin (JSD 8863)\Design\DWG\9353PM.dwg 4/28/2023 3:47 PM EDT