
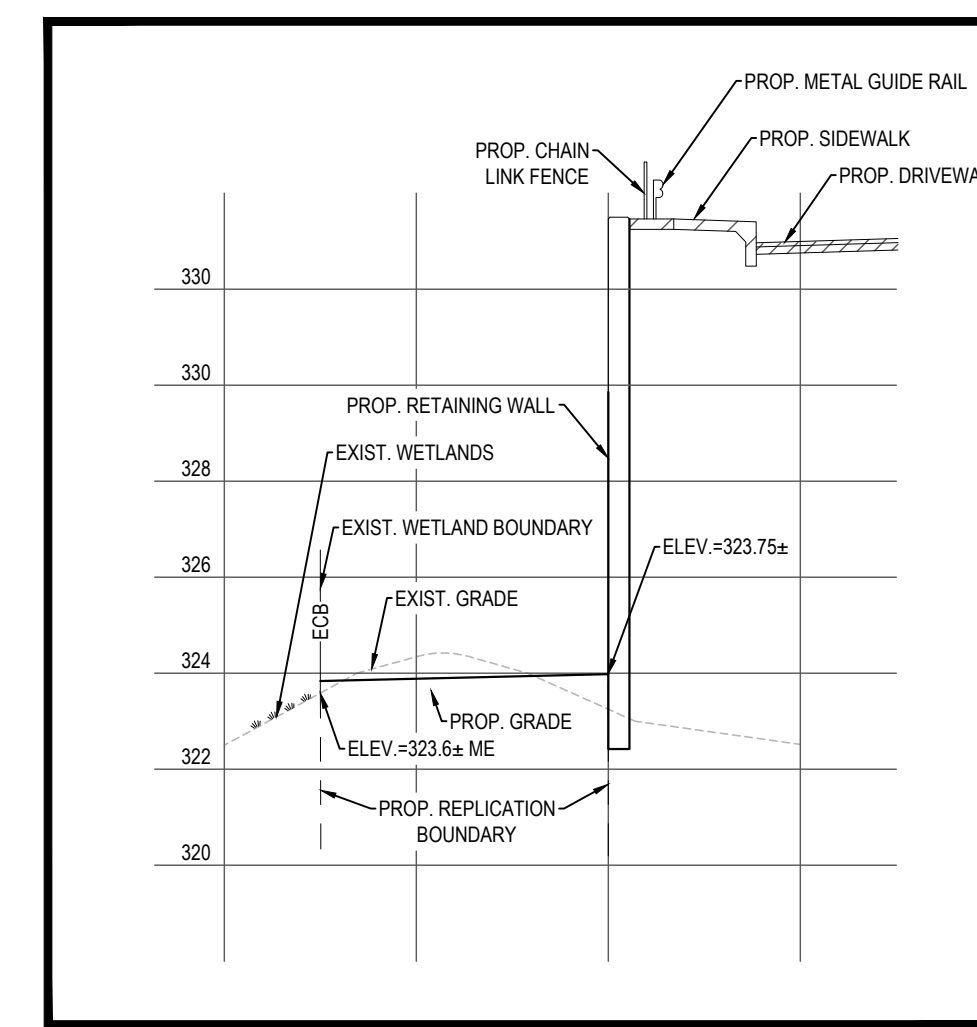



WETLAND REPLICATION AREAS #2 AND #3 PLAN VIEW

SCALE: 1"=20'

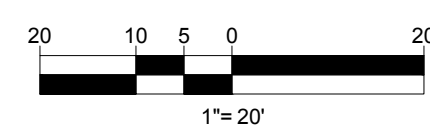

SCHEMATIC REPLICATION SECTION B-B

SCALE: 1"=20' HORIZONTAL  
1"=2' VERTICAL

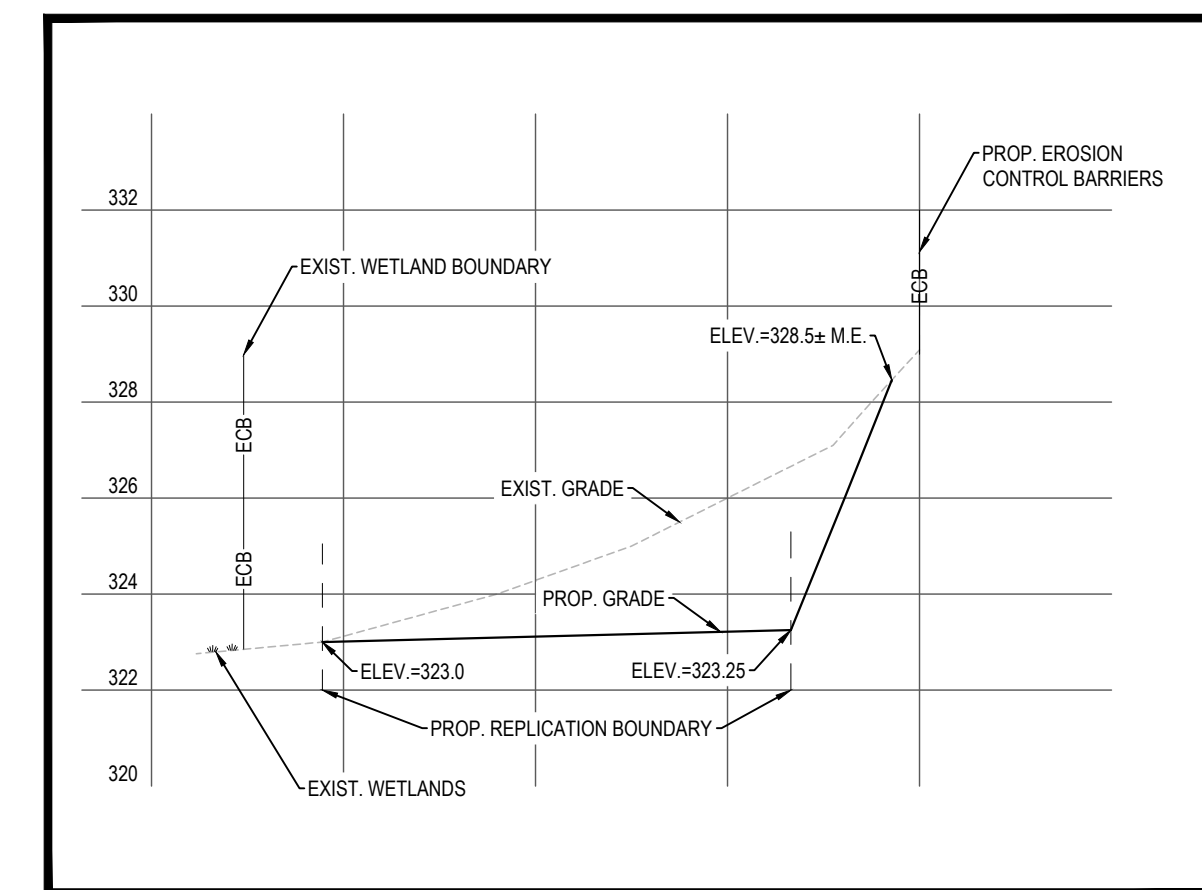

SCHEMATIC REPLICATION SECTION C-C

SCALE: 1"=20' HORIZONTAL  
1"=2' VERTICAL

REVISIONS

REV	DATE	COMMENT	DRAWN BY
1	11/23/2021	REV. PER RELOCATED LOADING DOCKS	CSE JAK
2	12/20/2021	REV. PER CLIENT COMMENTS	CSE JAN
3	12/21/2021	REV. PER CLIENT COMMENTS	CSE JAK
4	03/16/2022	PLANNING BOARD PEER REVIEW	CFD NEM



PRELIMINARY

THIS DRAWING IS INTENDED FOR MUNICIPAL AND/OR AGENCY REVIEW AND APPROVAL. IT IS NOT INTENDED AS A CONSTRUCTION DOCUMENT UNLESS INDICATED OTHERWISE.

PROJECT No.: JMA210008  
DRAWN BY: MBM/L  
CHECKED BY: MSH/YSD  
DATE: 10/08/2021  
CAD I.D.: W211018-GRAD-1A

PROJECT:

PRELIMINARY MAJOR SITE PLAN

FOR



MARCUS PARTNERS

PROPOSED DISTRIBUTION / WAREHOUSE

MAP #313 | LOTS: 7, 8, 53, 54 & 55

KING STREET  
TOWN OF FRANKLIN  
NORFOLK COUNTY,  
MASSACHUSETTS

BOHLER

352 TURNPIKE ROAD  
SOUTHBOROUGH, MA 01772  
Phone: (508) 480-9900

www.BohlerEngineering.com

J.A. KUCICH

PROFESSIONAL ENGINEER  
MASSACHUSETTS LICENSE No. 41502  
NEW HAMPSHIRE LICENSE No. 19429  
CONNECTICUT LICENSE No. 2027  
RHODE ISLAND LICENSE No. 24716  
SOUTH CAROLINA LICENSE No. 14553

SHEET TITLE:

WETLAND REPLICATION PLAN B

SHEET NUMBER:

C-907

REVISION 4 - 03/16/2022

REFER TO WETLAND REPLICATION PLAN PREPARED BY LEC ENVIRONMENTAL CONSULTANTS FOR DETAILS ON CONSTRUCTION OR REPLICATION AREAS