

CEILING
8'-0"
FLOOR


TOWN OF FRANKLIN
TOWN CLERK
2023 JAN 18 11:00
RECEIVED



RECEIVED
TOWN OF FRANKLIN
JAN 18 2023
ZONING BOARD OF APPEALS

BRAYDENV 1/17/2023 8:33:02 AM

PAGE:	2853—RANCH FRONT ELEVATION		BUILDER	MOULTON CONSTRUCTION		CUSTOMER		
	DATE:	1/16/23	CITY	FRANKLIN	COUNTY	NORFOLK	STATE	MA
	DRAWN BY:	BLV	WIND SPEED	129 MPH	SNOW LOAD	40	SQ. FT.	???
	STATUS:	PR	ORDER NO.		SERIAL NO.		FILE NO.	

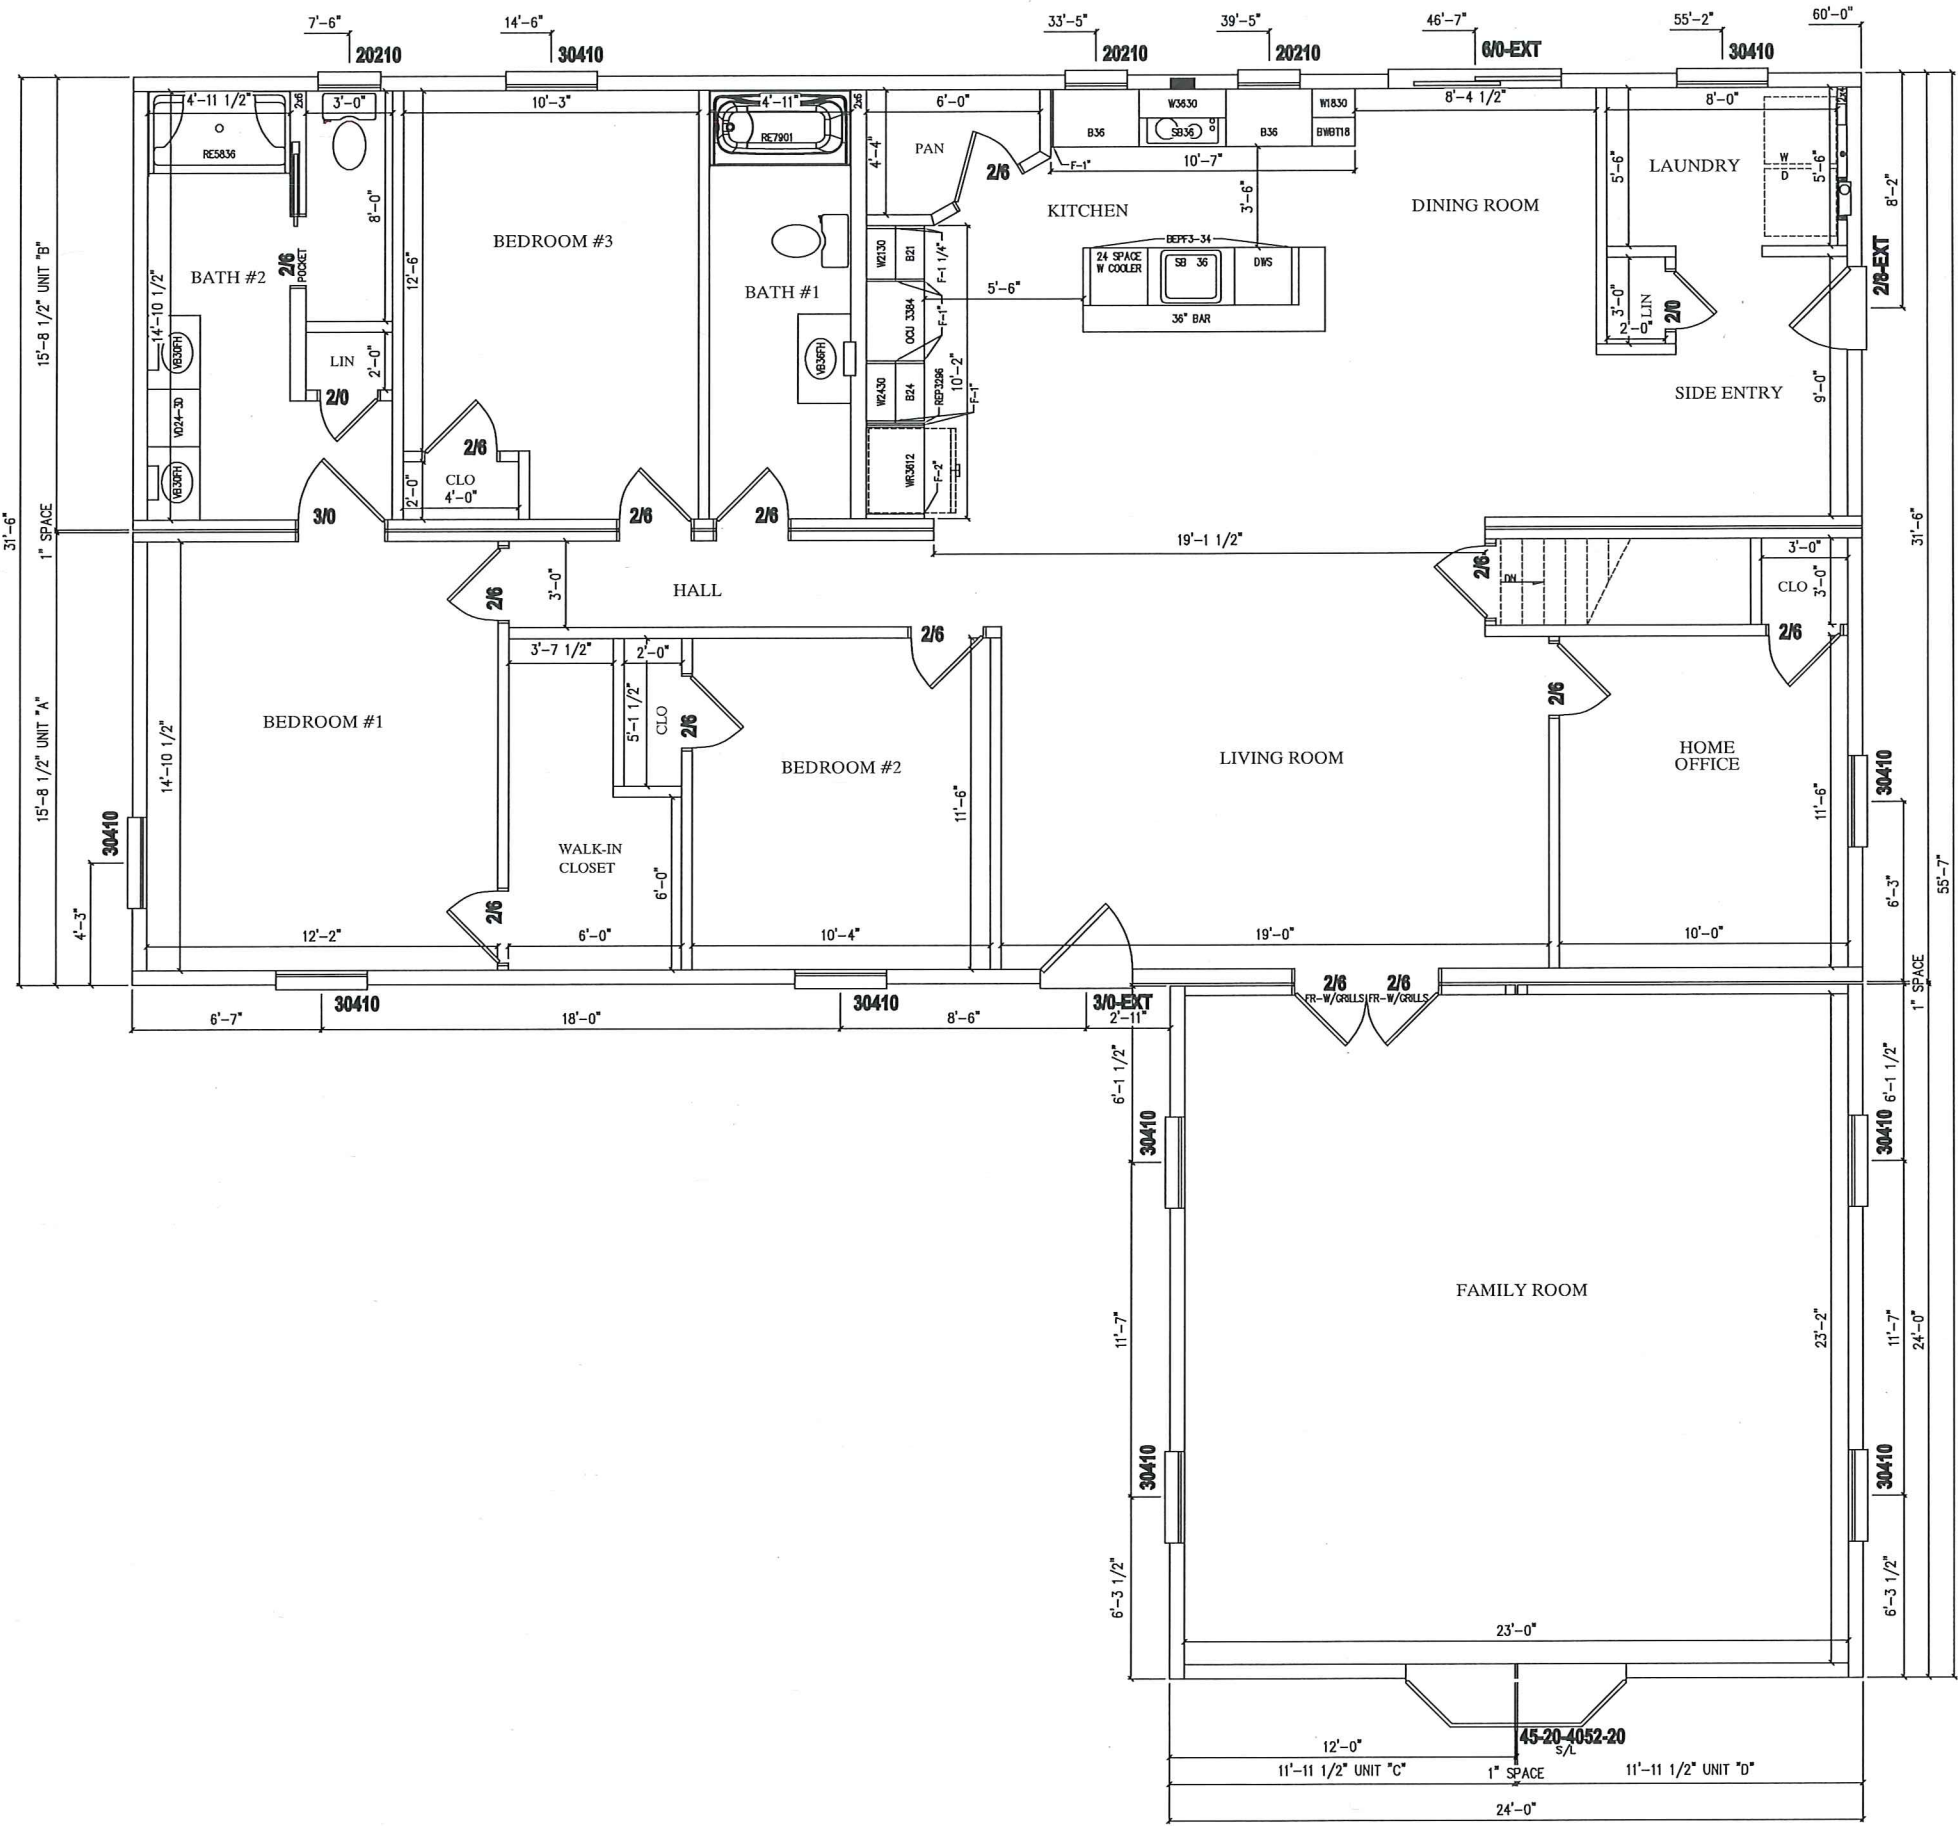

BRAYDENV 1/17/2023 8:33:02 AM

OTES: 1.*- DENOTES ADDITIONAL COLUMN IN BASEMENT
2. 2X6 EXTERIOR WALLS 16" O.C.
3. 2X4 MARRIAGE WALLS 16" O.C.
4. ROOF RAFTERS 16" O.C.

5. 8'-0" CLG.
6. STAIRS TO BE 8 1/4" RISERS AND 9" TREADS.
7.
8.

9.
10.
11.
12. SALES DRAWING FOR PRELIMINARY PRICING ONLY
THIS PLAN HAS NOT BEEN REVIEWED FOR LOCAL/STATE CODES

PAGE:	DATE: 1/16/23	DRAWN BY: BLV	STATUS: PR	2853-RANCH 1st STORY FLOOR PLAN				BUILDER MOULTON CONSTRUCTION	CUSTOMER BERTRAM
				CITY FRANKLIN	COUNTY NORFOLK	STATE MA	SQ. FT. ???		
								WIND SPEED 129 MPH VULT	SNOW LOAD 40
								ORDER NO.	FILE NO.

Professional Building Systems
200 Custom Ave.
Middleburg, PA 17842
(888) 553-1414
WWW.PSMODULAR.COM