



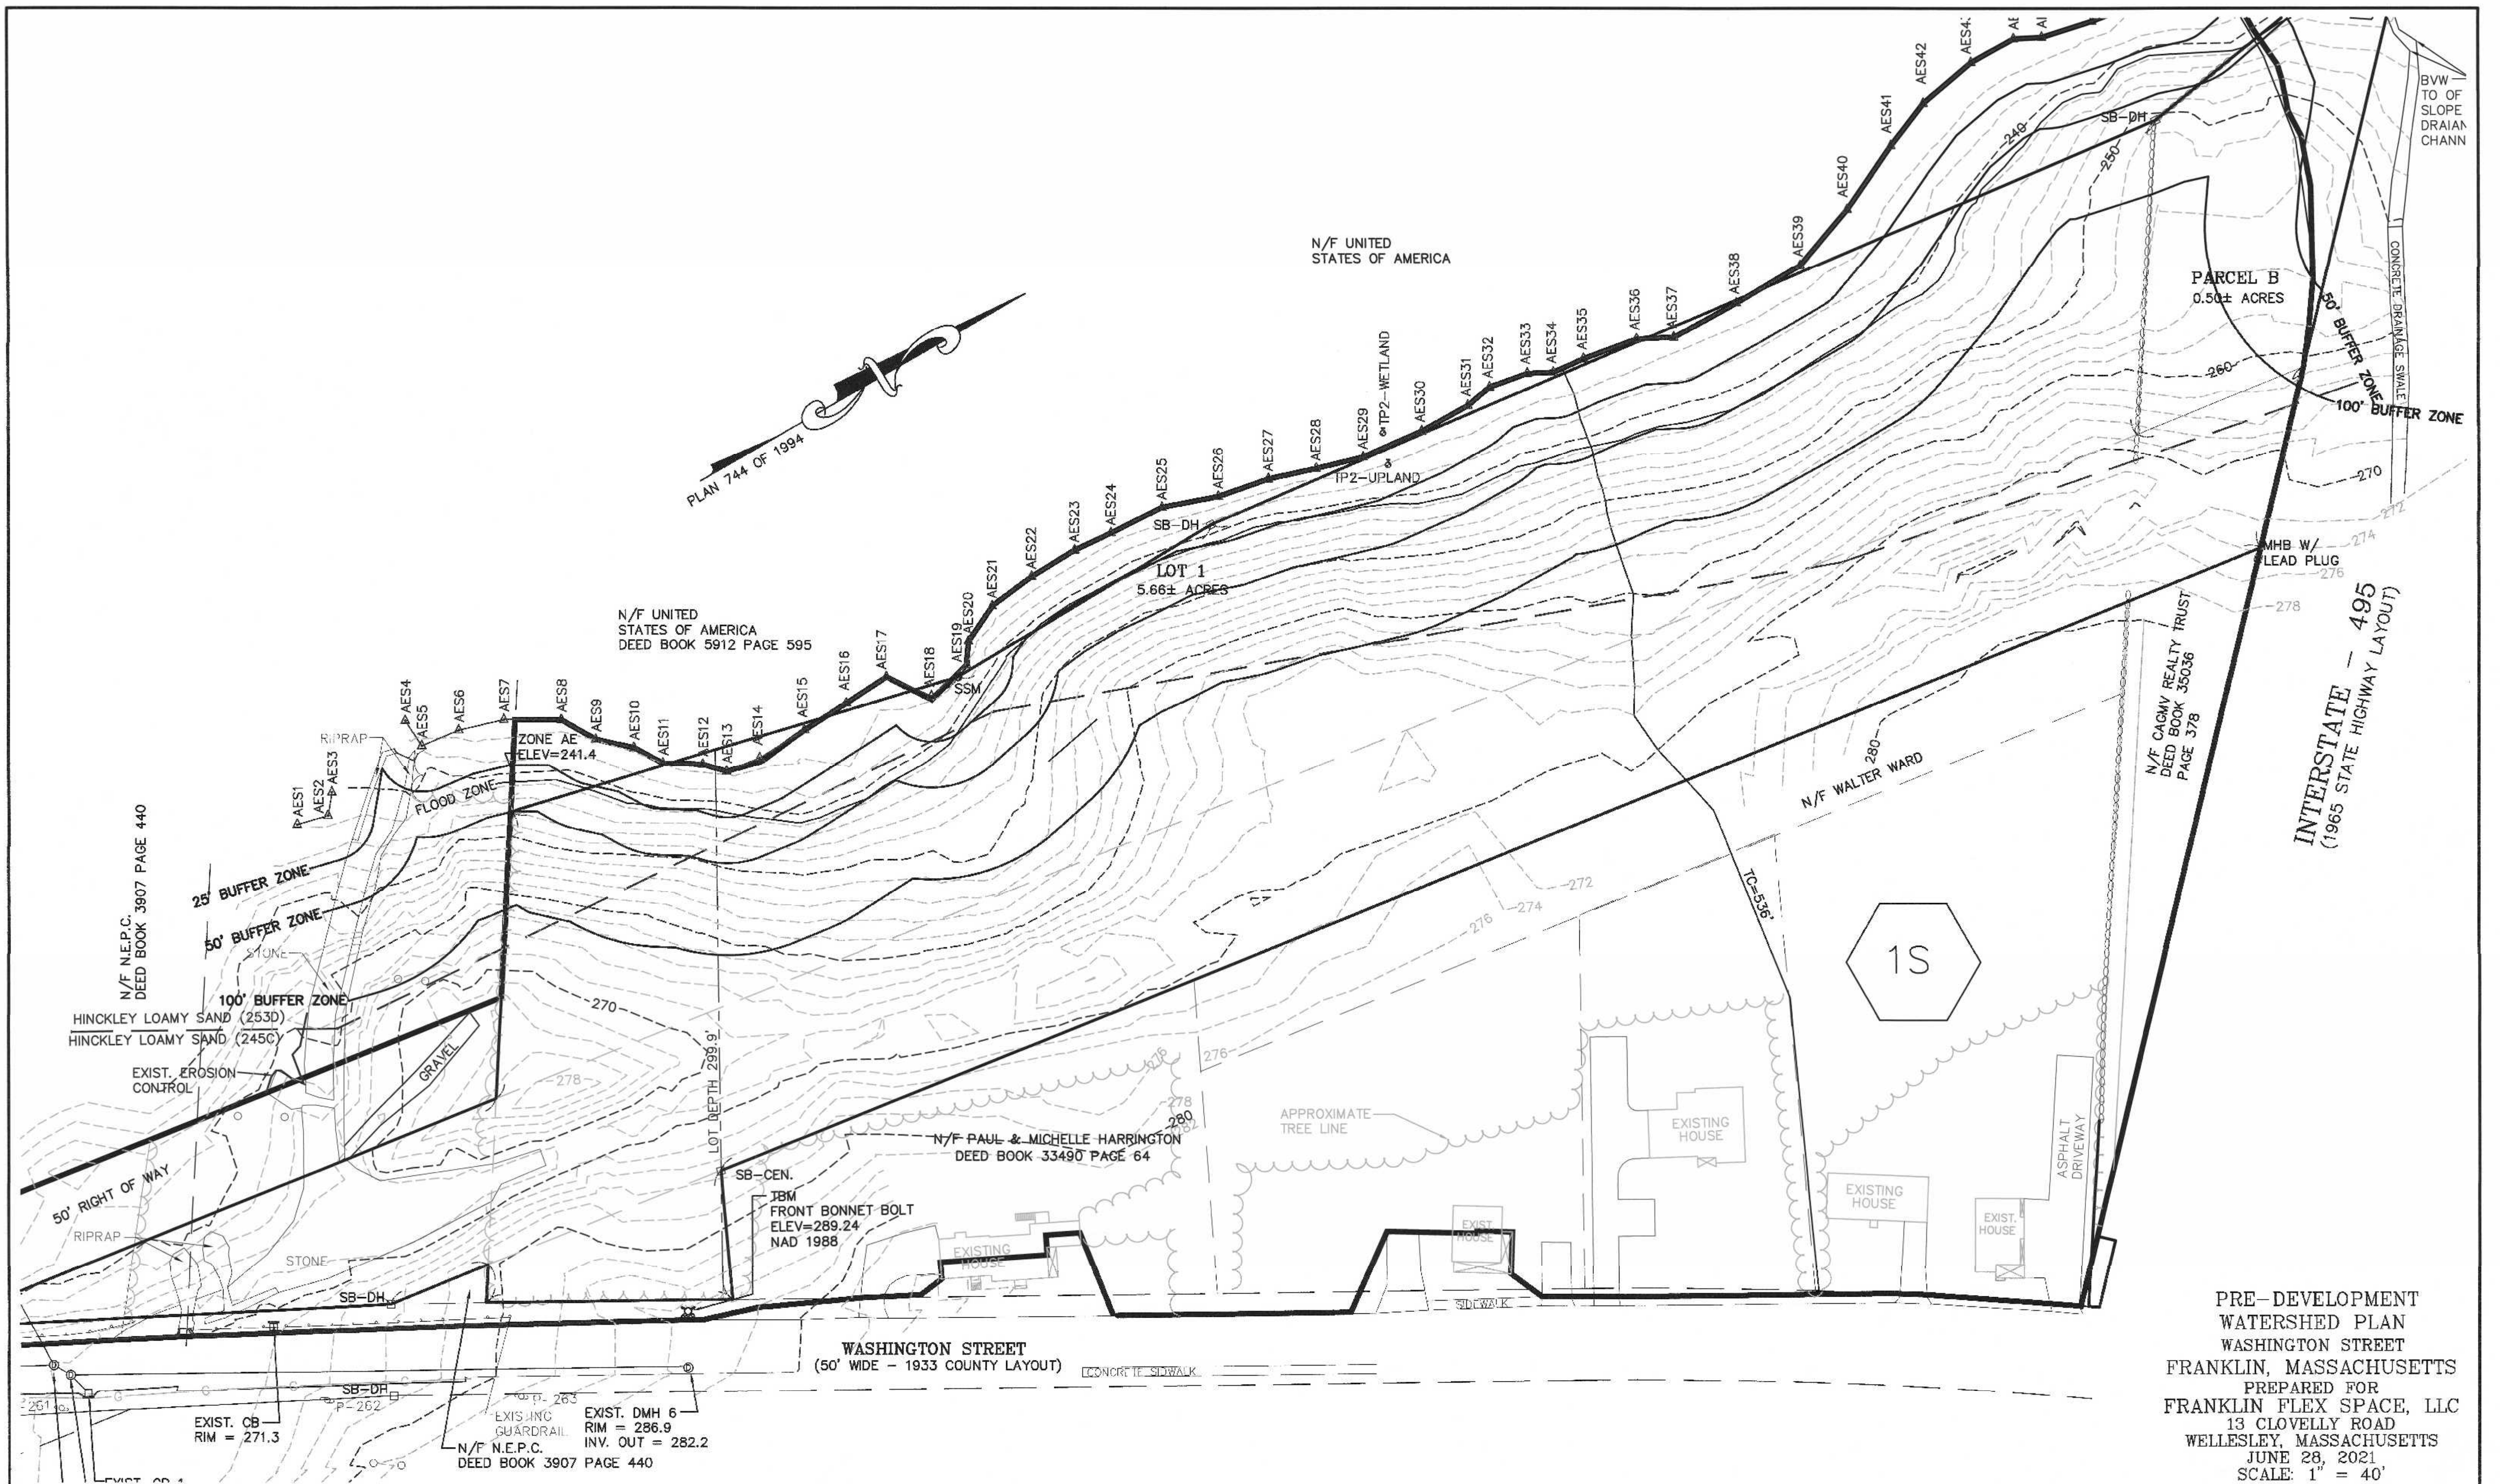

PRE-DEVELOPMENT
WATERSHED PLAN
WASHINGTON STREET
FRANKLIN, MASSACHUSETTS
PREPARED FOR
FRANKLIN FLEX SPACE, LLC
13 CLOVELLY ROAD
WELLESLEY, MASSACHUSETTS
JUNE 28, 2021
SCALE: 1" = 40'

SITE PLAN APPROVAL REQUIRED FRANKLIN PLANNING BOARD	
DATE	

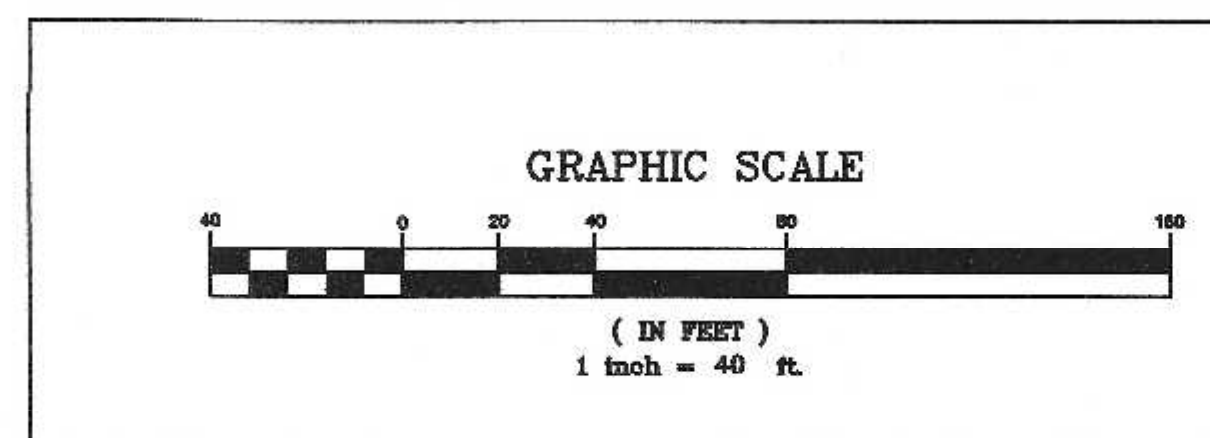


NO.	DATE	REVIEW COMMENTS - SITE LAYOUT	BY
1	11/22/21	REVIEW COMMENTS - SITE LAYOUT	RRG

DATE	FIELD BY:	INT.
5/21	FIELD BOOK	BL
6/21	CALCS BY:	RRG
6/21	DESIGNED BY:	RRG
6/21	DRAWN BY:	COMP
6/21	CHECKED BY:	CAQ

**UNITED
CONSULTANTS
INC.**
850 FRANKLIN STREET SUITE 11D
WRENTHAM, MASSACHUSETTS 02093
508-884-6560 FAX 508-884-6566


DATE	JUNE 28, 2021
SCALE	1" = 40'
PROJECT	UC1502
SHEET	1 of 1

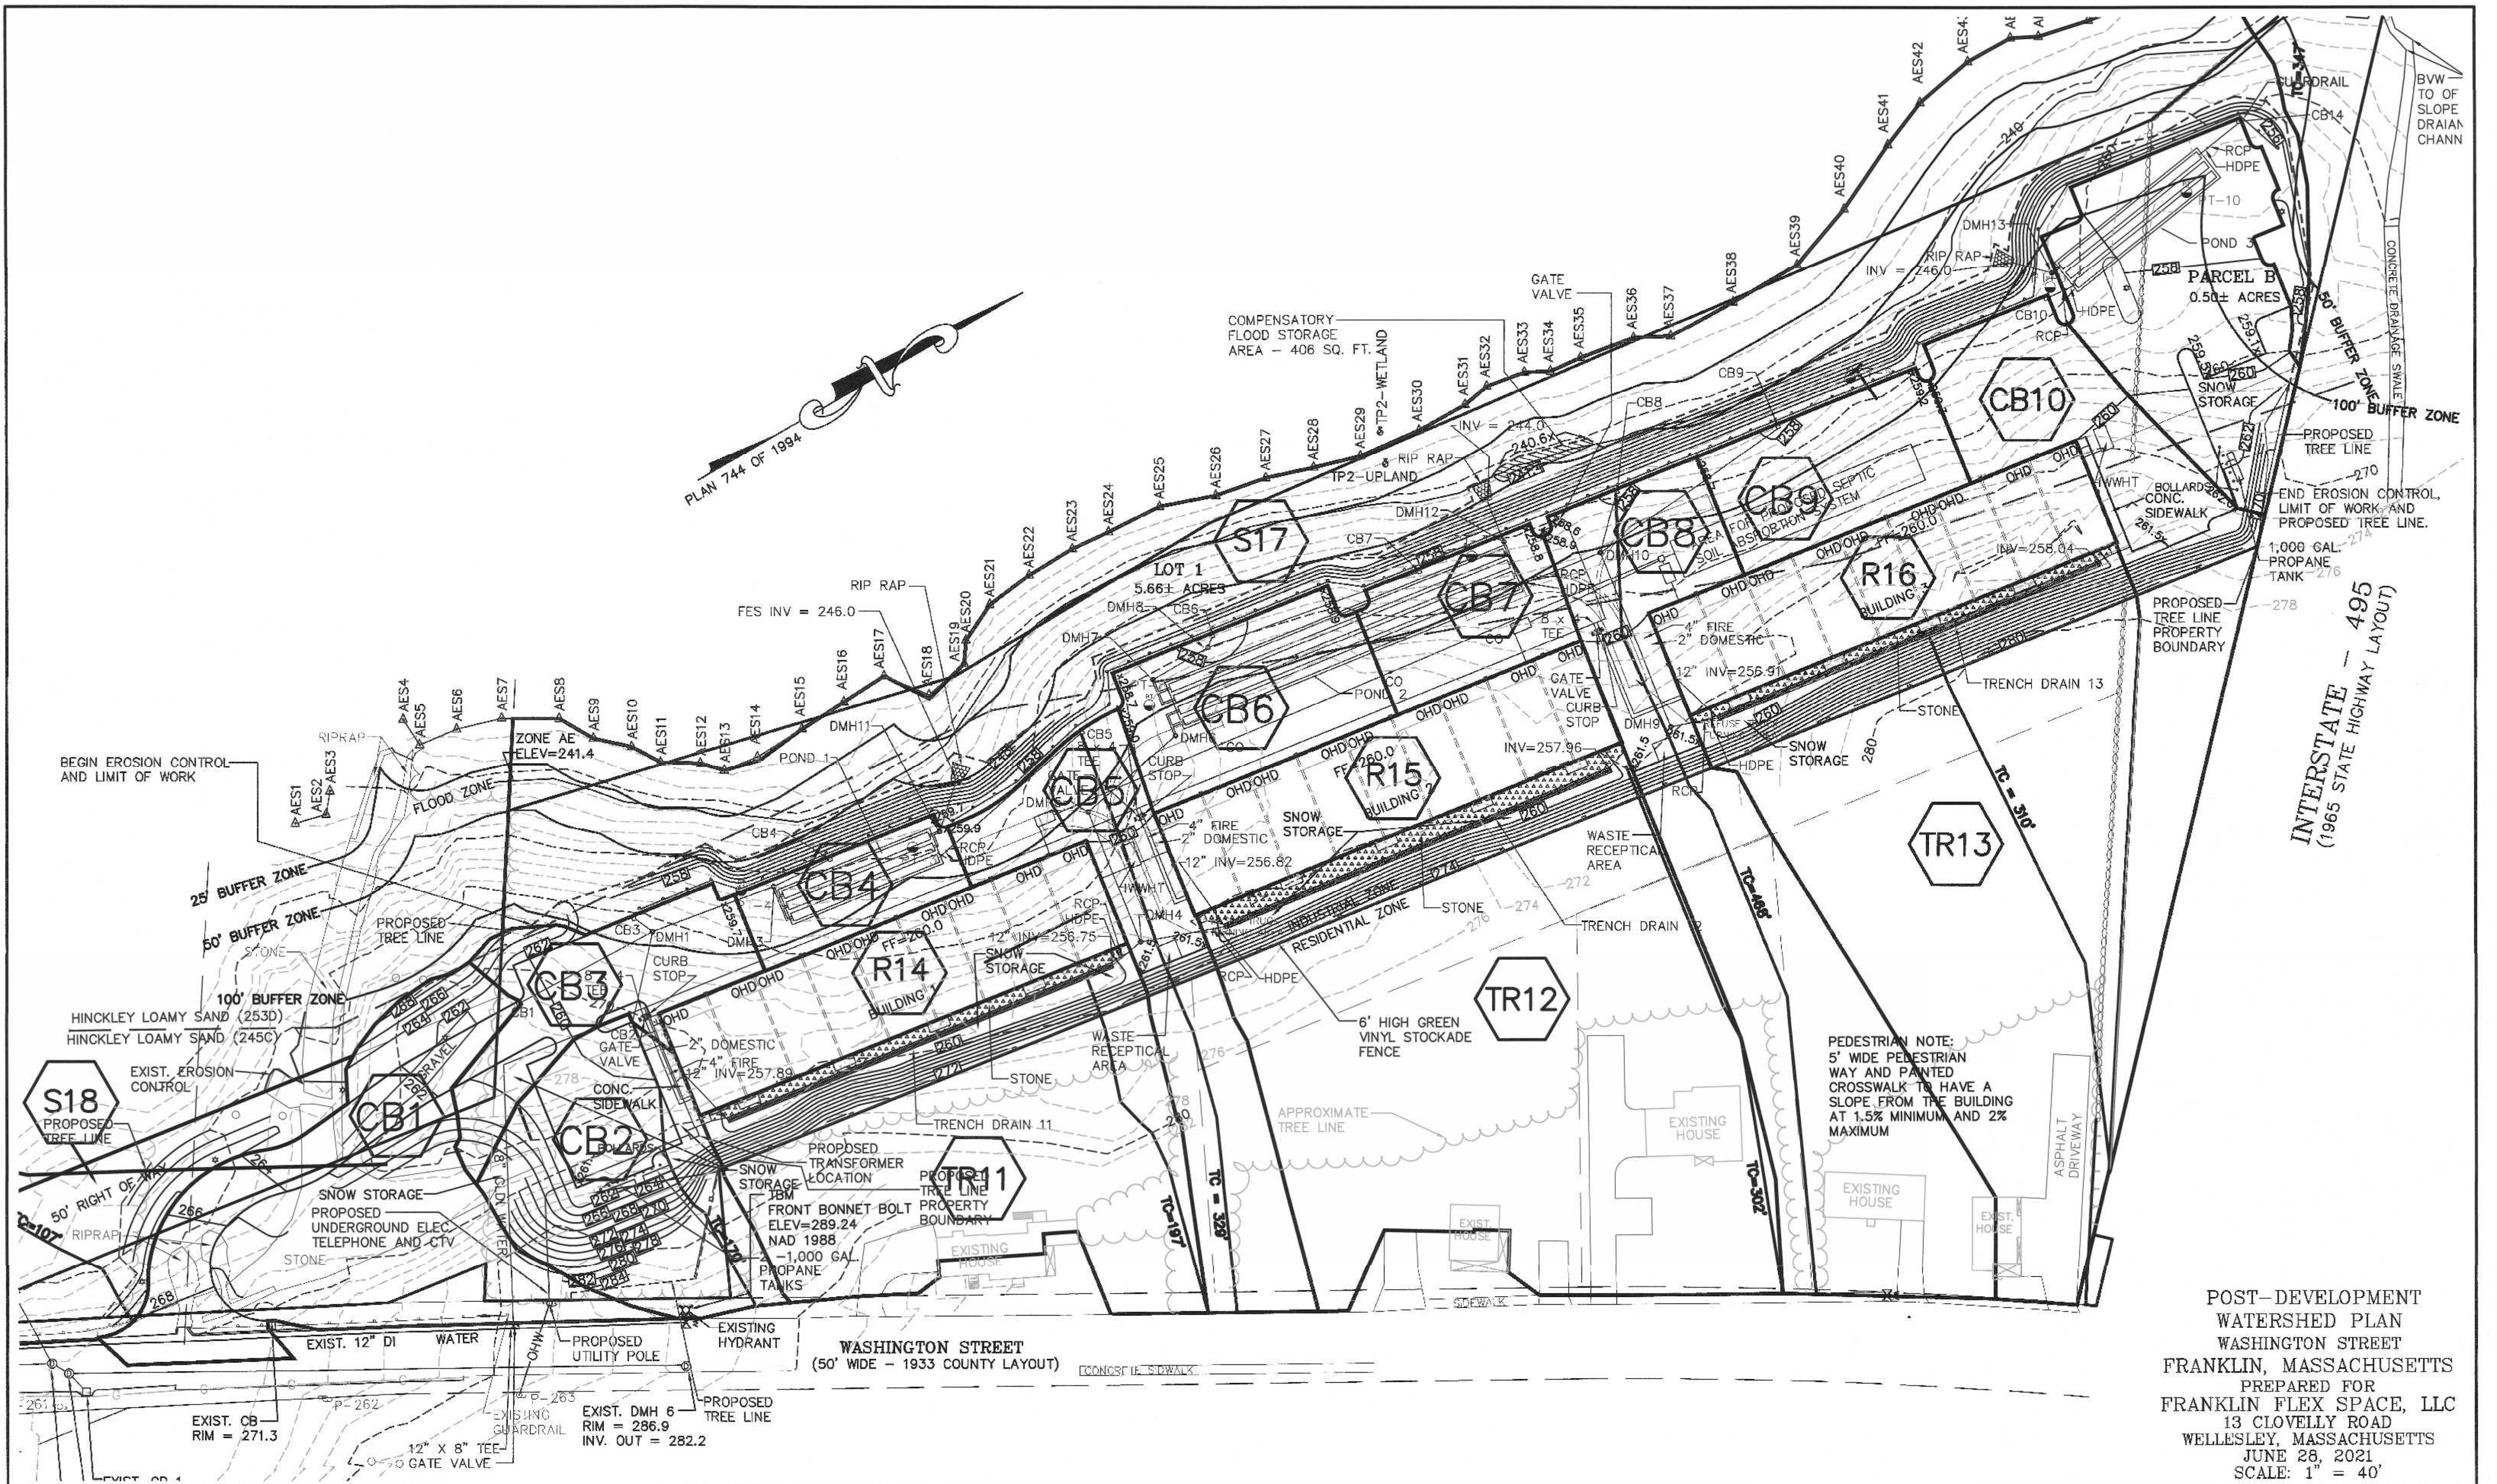

SITE PLAN APPROVAL
REQUIRED
FRANKLIN PLANNING BOARD

DATE

GRAPHIC SCALE

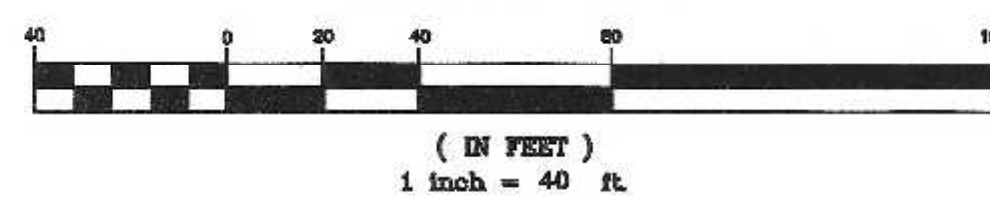

NO.	DATE	REVIEW COMMENTS - SITE LAYOUT	DESCRIPTION	BY
1	11/22/21	REVIEW COMMENTS - SITE LAYOUT		RRG

DATE	FIELD BY:	INT.
5/21	BL	
6/21	FIELD BOOK	PG# 63
6/21	CALCS BY:	RRG
6/21	DESIGNED BY:	RRG
6/21	DRAWN BY:	COMP
6/21	CHECKED BY:	CAQ

UNITED
CONSULTANTS
INC.

850 FRANKLIN STREET SUITE 11D
WRENTHAM, MASSACHUSETTS 02093
508-384-6560 FAX 508-384-6566

DATE
JUNE 28, 2021

SCALE
1" = 40'

PROJECT
UC1502

SHEET
1 of 1