


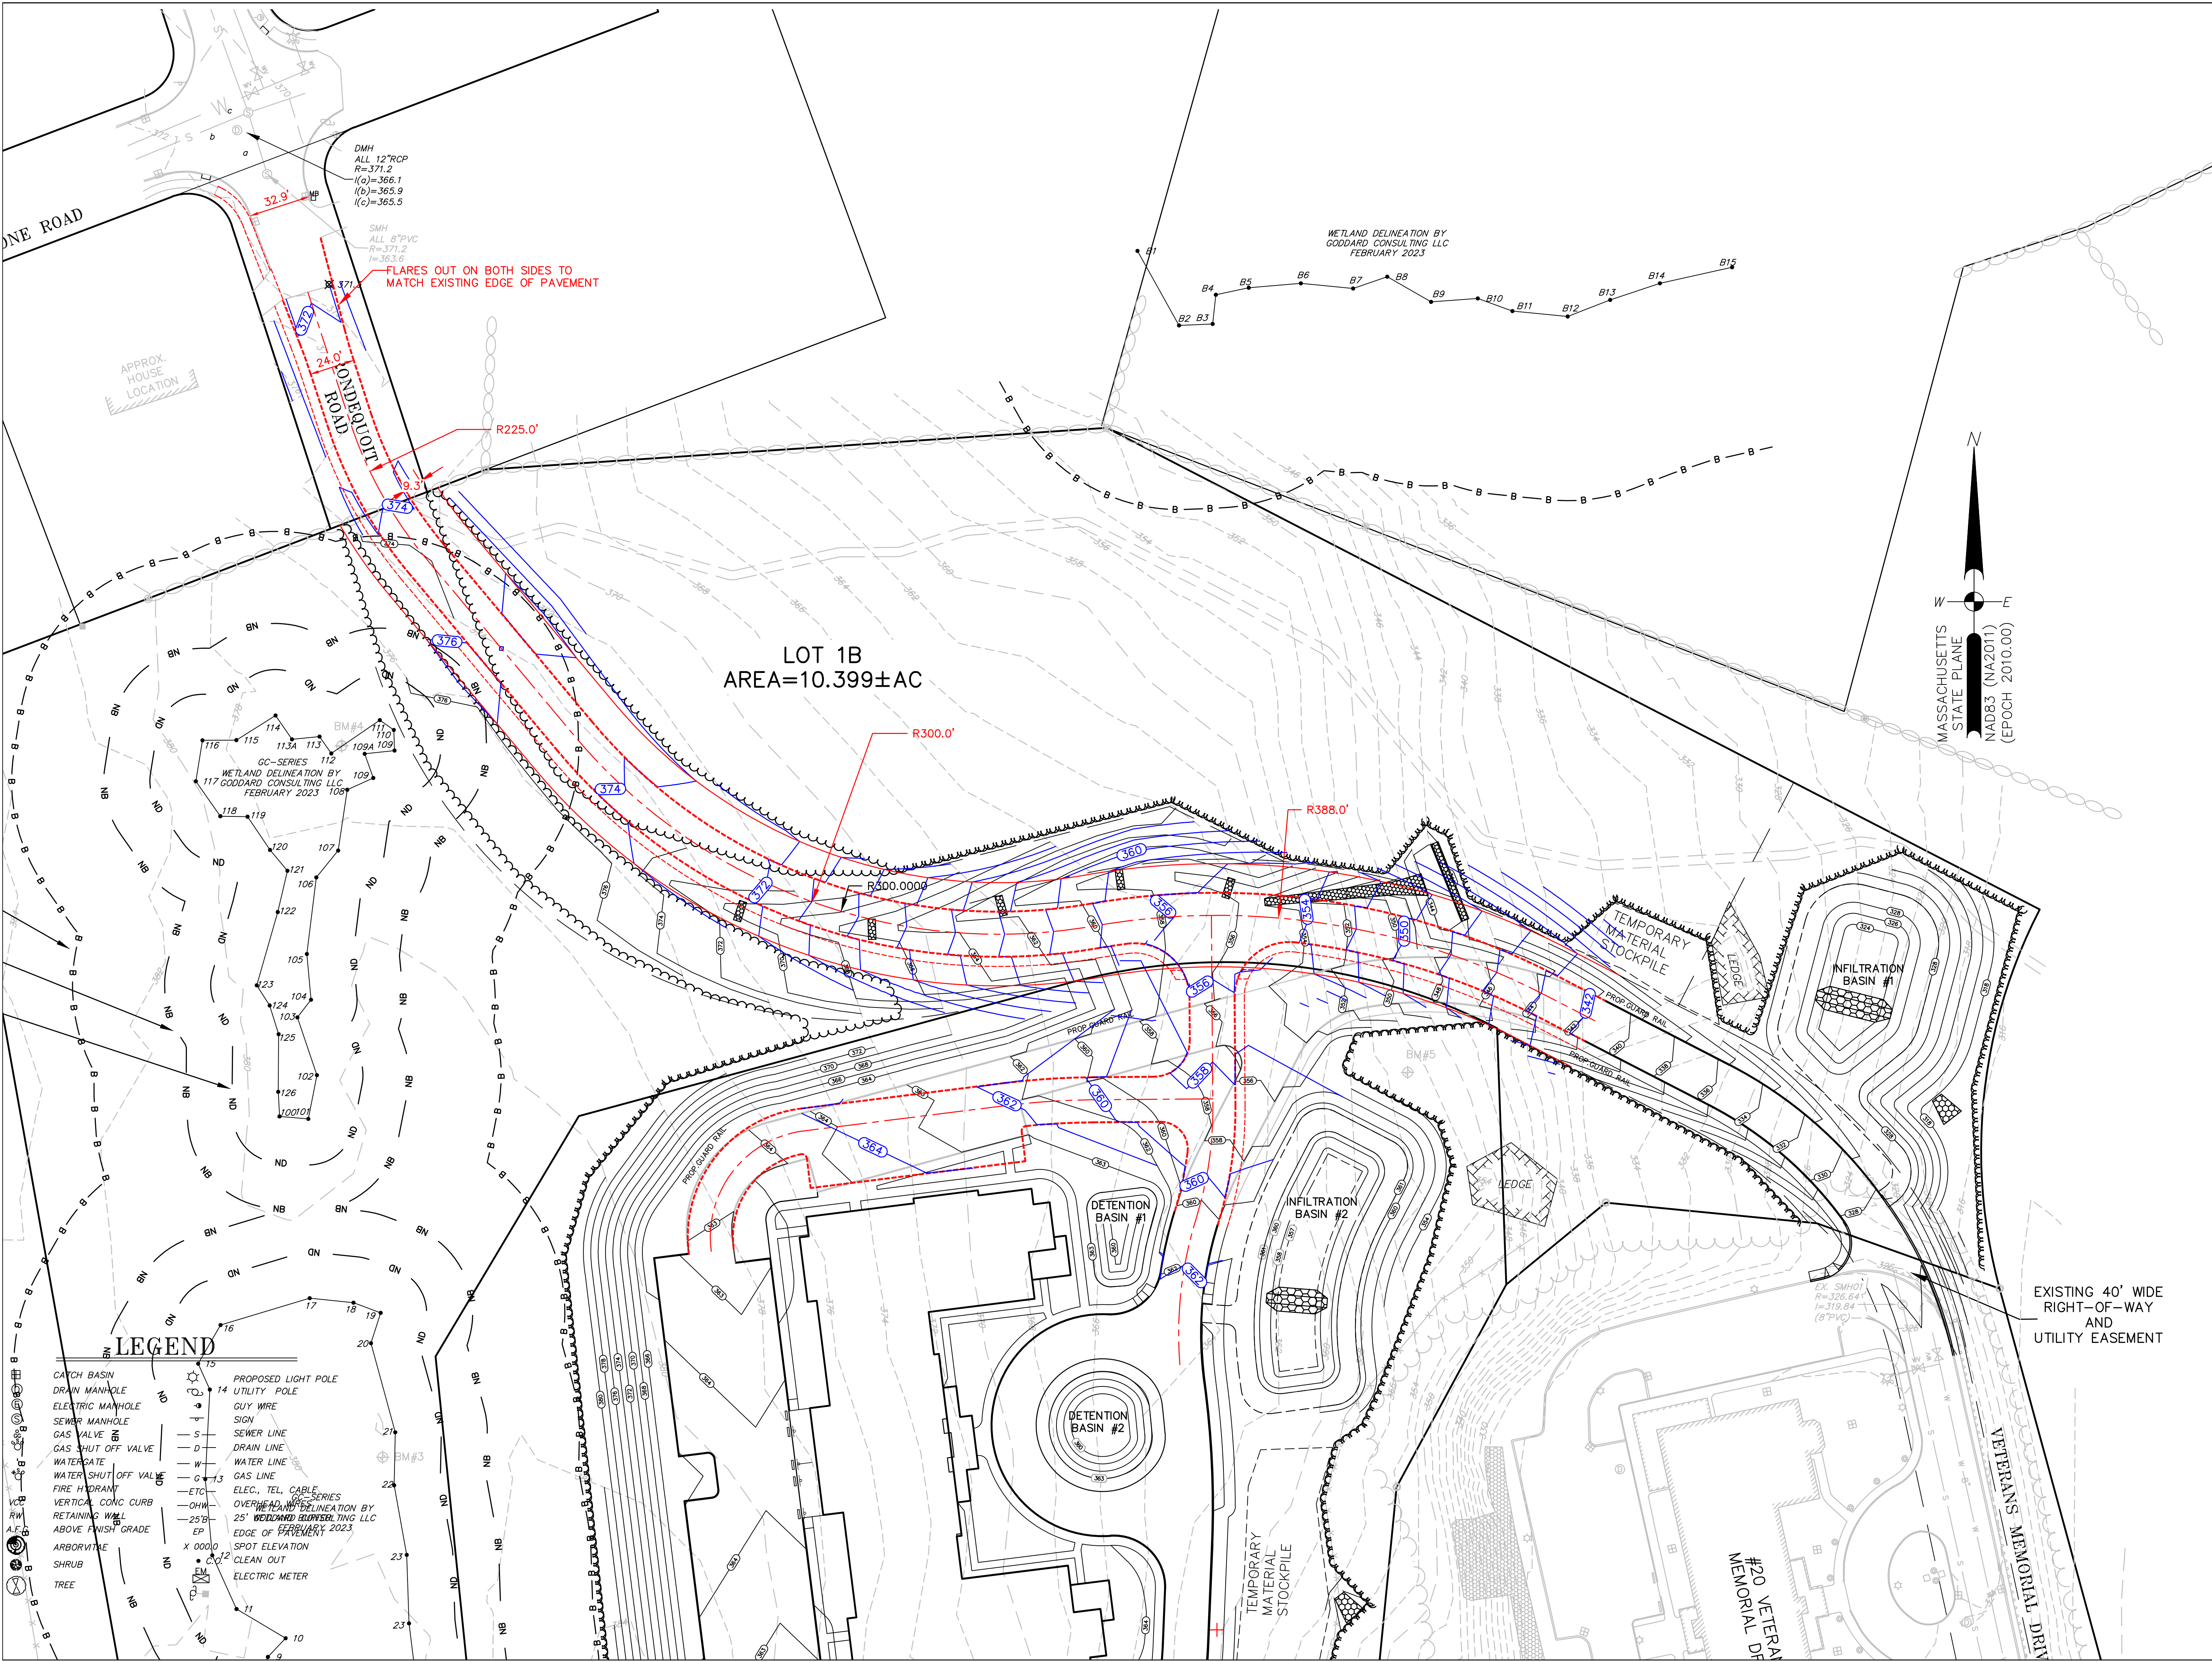

F4598

APPROVED DATE:

FRANKLIN ZONING BOARD OF APPEALS

BEING A MAJORITY

LEGAL NOTES

UTILITIES ARE PLOTTED AS A COMPILATION OF RECORD DOCUMENTS, MARKINGS AND OTHER OBSERVED EVIDENCE TO DEVELOP A VIEW OF THE UNDERGROUND UTILITIES AND SHOULD BE CONSIDERED APPROXIMATE LACKING EXCAVATION, THE EXACT LOCATION OF UNDERGROUND FEATURES CANNOT BE ACCURATELY, COMPLETELY AND RELIABLY DEPICTED. ADDITIONAL UTILITIES, NOT EVIDENCED BY RECORD DOCUMENTS OR OBSERVED PHYSICAL EVIDENCE, MAY EXIST. CONTRACTORS (IN ACCORDANCE WITH MASS.G.L. CHAPTER 82 SECTION 40 AS AMENDED) MUST CONTACT ALL UTILITY COMPANIES BEFORE EXCAVATING AND DRILLING AND CALL DIGSAFE AT 1(888)DIG-SAFE(7233).

CONSTRUCTION ON THIS LAND IS SUBJECT TO ANY EASEMENTS, RIGHTS-OF-WAY, RESTRICTIONS, RESERVATIONS, OR OTHER LIMITATIONS WHICH MAY BE REVEALED BY AN EXAMINATION OF THE TITLE.

OWNER

FRANKLIN MUNICIPAL AFFORDABLE HOUSING TRUST FUND
355 EAST CENTRAL STREET
FRANKLIN, MA. 02038
MAP 259 PARCEL 007-002
BOOK 34282 PAGE 520

APPLICANT

JNJHL AND ASSOC., LLC
222 DANIELS STREET
FRANKLIN, MA. 02038

SITE PLAN
VETERANS MEMORIAL
DRIVE EXTENSION
FRANKLIN
MASSACHUSETTS

ROAD ADJUSTMENT SKETCH

JUNE 16, 2023

DATE	REVISION	DESCRIPTION

GRAPHIC SCALE: 1"=40'
0 10 20 30 40 50 75 100 FEET
0 5 10 15 20 30 METERS

Guerriere & Halnon, Inc.
ENGINEERING & LAND SURVEYING
55 WEST CENTRAL ST. PH. (508) 528-3221
FRANKLIN, MA 02038 FX. (508) 528-7921
www.gandhengineering.com

SHEET

5 OF 11

JOB NO.

F4598