
SITE PLAN MODIFICATION 70, 72, 88 AND 94 EAST CENTRAL STREET

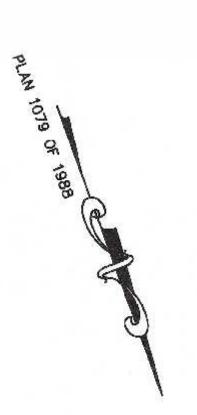



- ALL EROSION CONTROL MITIGATION MEASURES SHALL BE IN PLACE PRIOR TO MAJOR CONSTRUCTION OR SOIL DISTURBANCE COMMENCING ON THE SITE.

> WAIVER REQUESTS: 1. TO ALLOW LESS THAN 42" OF COVER OVER THE RCP DRAIN PIPE. PROPOSED CLASS V RCP. 2. TO ALLOW THE USE OF HPDE PIPE FROM CATCH BASIN 92 TO THE UNDERGROUND POND, FROM THE UNDERGROUNG POND TO DRAIN MANHOLE 93, THE ROOF LEADER COLLECTION SYSTEM AND FROM ROOF LEADER CONNECTION TO DMH 95. 3. TO ALLOW THE SITE LIGHTING TO EXTEND PAST THE PROPERTY LINE.


OWNERS PLAN OF LAND BY GUERRIERE AND HALNON, INC PLAN 853 OF 1928

REFERENCES: ASSESSORS MAP 286 PARCELS 32, 33 AND 34 DEED BOOK 36860 PAGE 516 DEED BOOK 35983 PAGE 116 DEED BOOK 24648 PAGE 492 PLAN 108 OF 1908 PLAN 576 OF 1900 DATED OCTOBER 22, 2018 PLAN 3334 OF 1913

CARLOS A. QUINTAL P.E. #30812

SITE PLAN APPROVAL REQUIRED FRANKLIN PLANNING BOARD

DATE

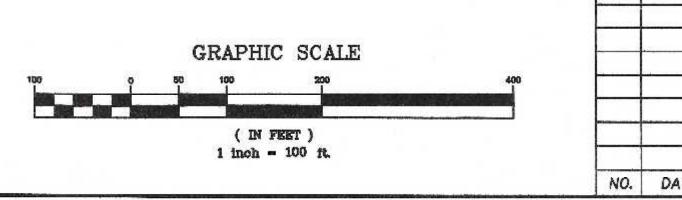

NO. DATE DESCRIPTION BY 70 AND 72 EAST CENTRAL STREET PROPERTY ARE LOCATED WITHIN A DOWNTOWN COMMERCIAL ZONE. 88 AND 94 EAST CENTRAL STREET PROPERTY ARE LOCATED WITHIN A COMMERCIAL I ZONE. ZONING TABLE VALUES FOR #94 AND # 88 EAST CENTRAL STREET ARE BASED ON PARCELS "A" AND "B" BEING PART OF #94 EAST CENTRAL STEET AND ARE NOT REFLECTED AS PART OF # 88 EAST CENTRAL STREET.

	REQUIREMENTS:	EXISTING	PROPOSED	
AREA:	5,000 S.F.	54,614± S.F.	54,614± S.F.	
FRONTAGE:	50'	159.43"	159.43'	
DEPTH:	50'	271'	271'	
HEIGHT:	3 STORIES - 40' *15	2 STORIES	# 94 3 STORIES < 40	' SEE ARCHITECTURAL PLANS
WIDTH:	45'	163.5'	163.5'	
SETBACKS				
FRONT:	20' *1	160.3	172.5	
SIDE:	10' *14	24.6'	11.0'	
REAR:	15'	35.5'	17.2'	
COVERAGE				
STRUCTURES:	80%	6.9%	19.3%	
STRUC. & PA	VING: 90%	15.4%	46.1%	

#70-72 EAST CENTRAL STREET - DOWNTOWN COMMERCIAL ZONING DISTRICT

	REQUIREMENTS:	EXISTING	PROPOSED	
DOWNTOWN (STATES THE STATE OF THE STATES	MARKE CARE	
AREA:	5,000 S.F.	32,810 S.F.	32,810± S.F.	
FRONTAGE:	50'	186.07	186.07	
DEPTH:	50°	266'	266'	
HEIGHT:	3 STORIES - 40' *9	2 STORIES	4 STORIES - 49.5'	
WIDTH:	45'	>45'	>45°	
COVERAGE -	•			
STRUCTURES	NO	7.6%	26%	
STRUC. & P	AVING: 90%	19.2%	67.7%	
SETBACKS-				
FRONT:	15' *10	20.7	15.7°	
SIDE:	0' *2	25.2"	15.0' & 5'	
REAR:	15'	105'	23.3' & 17.5'	

THE ABOVE INFORMATION WAS TAKEN FROM THE APPROVED SITE PLAN FOR 70 - 72 EAST CENTRAL STREET.

*1 - BUT NO NEW STRUCTURE SHALL BE REQUIRED TO PROVIDE A DEEPER YARD THAN EXISTED ON THAT PARCEL UPON ADOPTION OF THIS AMENDMENT. *14 - THE 10-FOOT SIDE SETBACK IS ONLY REQUIRED ON ONE SIDE OF THE LOT; IF LOT ABUTS A RESIDENTIAL DISTRICT, A 20-FOOT SETBACK IS REQUIRED ON THE ABUTTING SIDE. *15 - BUILDINGS UP TO 50 FEET IN HEIGHT, REGARDLESS OF THE NUMBER OF STORIES, MAY BE PERMITTED BY A SPECIAL PERMIT FROM THE PLANNING BOARD.

REQUIREMENTS FOR 94 EAST CENTRAL STREET ZONE COMMERCIAL 1
EXISTING AND PROPOSED LOT AREA, FRONTAGE, DEPTH, WIDTH AND COVERAGE BASED ON THE LOTS BEING COMBINED.
BUILDING HEIGHT, AND SETBACKS BASED ON EXISTING AND PROPOSED BUILDINGS LOCATED ON 88 AND 94 EAST CENTRAL

PROPERTY IS NOT LOCATED WITHIN A FRANKLIN WATER RESOURCE DISTRICT. THE PROPERTY IS LOCATED IN A ZONE C BASED ON FEMA FIRM MAP 25021C0309E DATED JULY 17, 2012.

94 EAST CENTRAL STREET: EXISTING BUILDING USE RESIDENTIAL. PROPOSED BUILDING USE MIXED WITH RESIDENTIAL

88 EAST CENTRAL STREET EXISTING BUILDING USE RESIDENTIAL.

70-72 EAST CENTRAL STREET CURRENT BUILDING USE MIXED WITH RESIDENTIAL.

DRAWING INDEX:

1. COVER SHEET

2. EXISTING CONDITIONS PLAN

3. SITE LAYOUT PLAN

4. SITE GRADING AND UTILITY PLAN

5. SITE PLANTING PLAN

6. EROSION CONTROL PLAN

7. CONSTRUCTION DETAILS

8. CONSTRUCTION DETAILS

9. CONSTRUCTION DETAILS SITE LIGHTING-LIGHTING PLAN,

INT.

BL

RRG

COMP

PHOTOMETRICS AND SCHEDULES BY SK & ASSOCIATES

6/19 | FIELD BY:

12/21 CALCS BY:

12/21

12/21 DESIGNED BY:

12/21 CHECKED BY:

FIELD BOOK PG#

DRAWN BY:

MAP 286 PARCELS 32 AND 34 70 EAST CENTRAL STREET, LLC 37 EAST CENTRAL STREET FRANKLIN, MASSACHUSETTS

OWNER MAP 286 PARCEL 33 JOHN AND CARMEL SHERRY 88 EAST CENTRAL STREET

70 EAST CENTRAL STREET, LLC 37 EAST CENTRAL STREET FRANKLIN, MASSACHUSETTS

SITE PLAN MODIFICATION

COVER SHEET 70, 72, 88 AND 94 EAST CENTRAL STREET


FRANKLIN, MASSACHUSETTS PREPARED FOR 70 EAST CENTRAL STREET, LLC


37 EAST CENTRAL STREET FRANKLIN, MASSACHUSETTS DECEMBER 24, 2021 SCALE: 1" = 100


INC. 850 FRANKLIN STREET SUITE 11D


DEC. 24, 2021 ONSULTANTS SCALE 1'' = 100'PROJECT UC1334 SHEET WRENTHAM, MASSACHUSETTS 02093 508-384-6560 FAX 508-384-6566


1 of 9

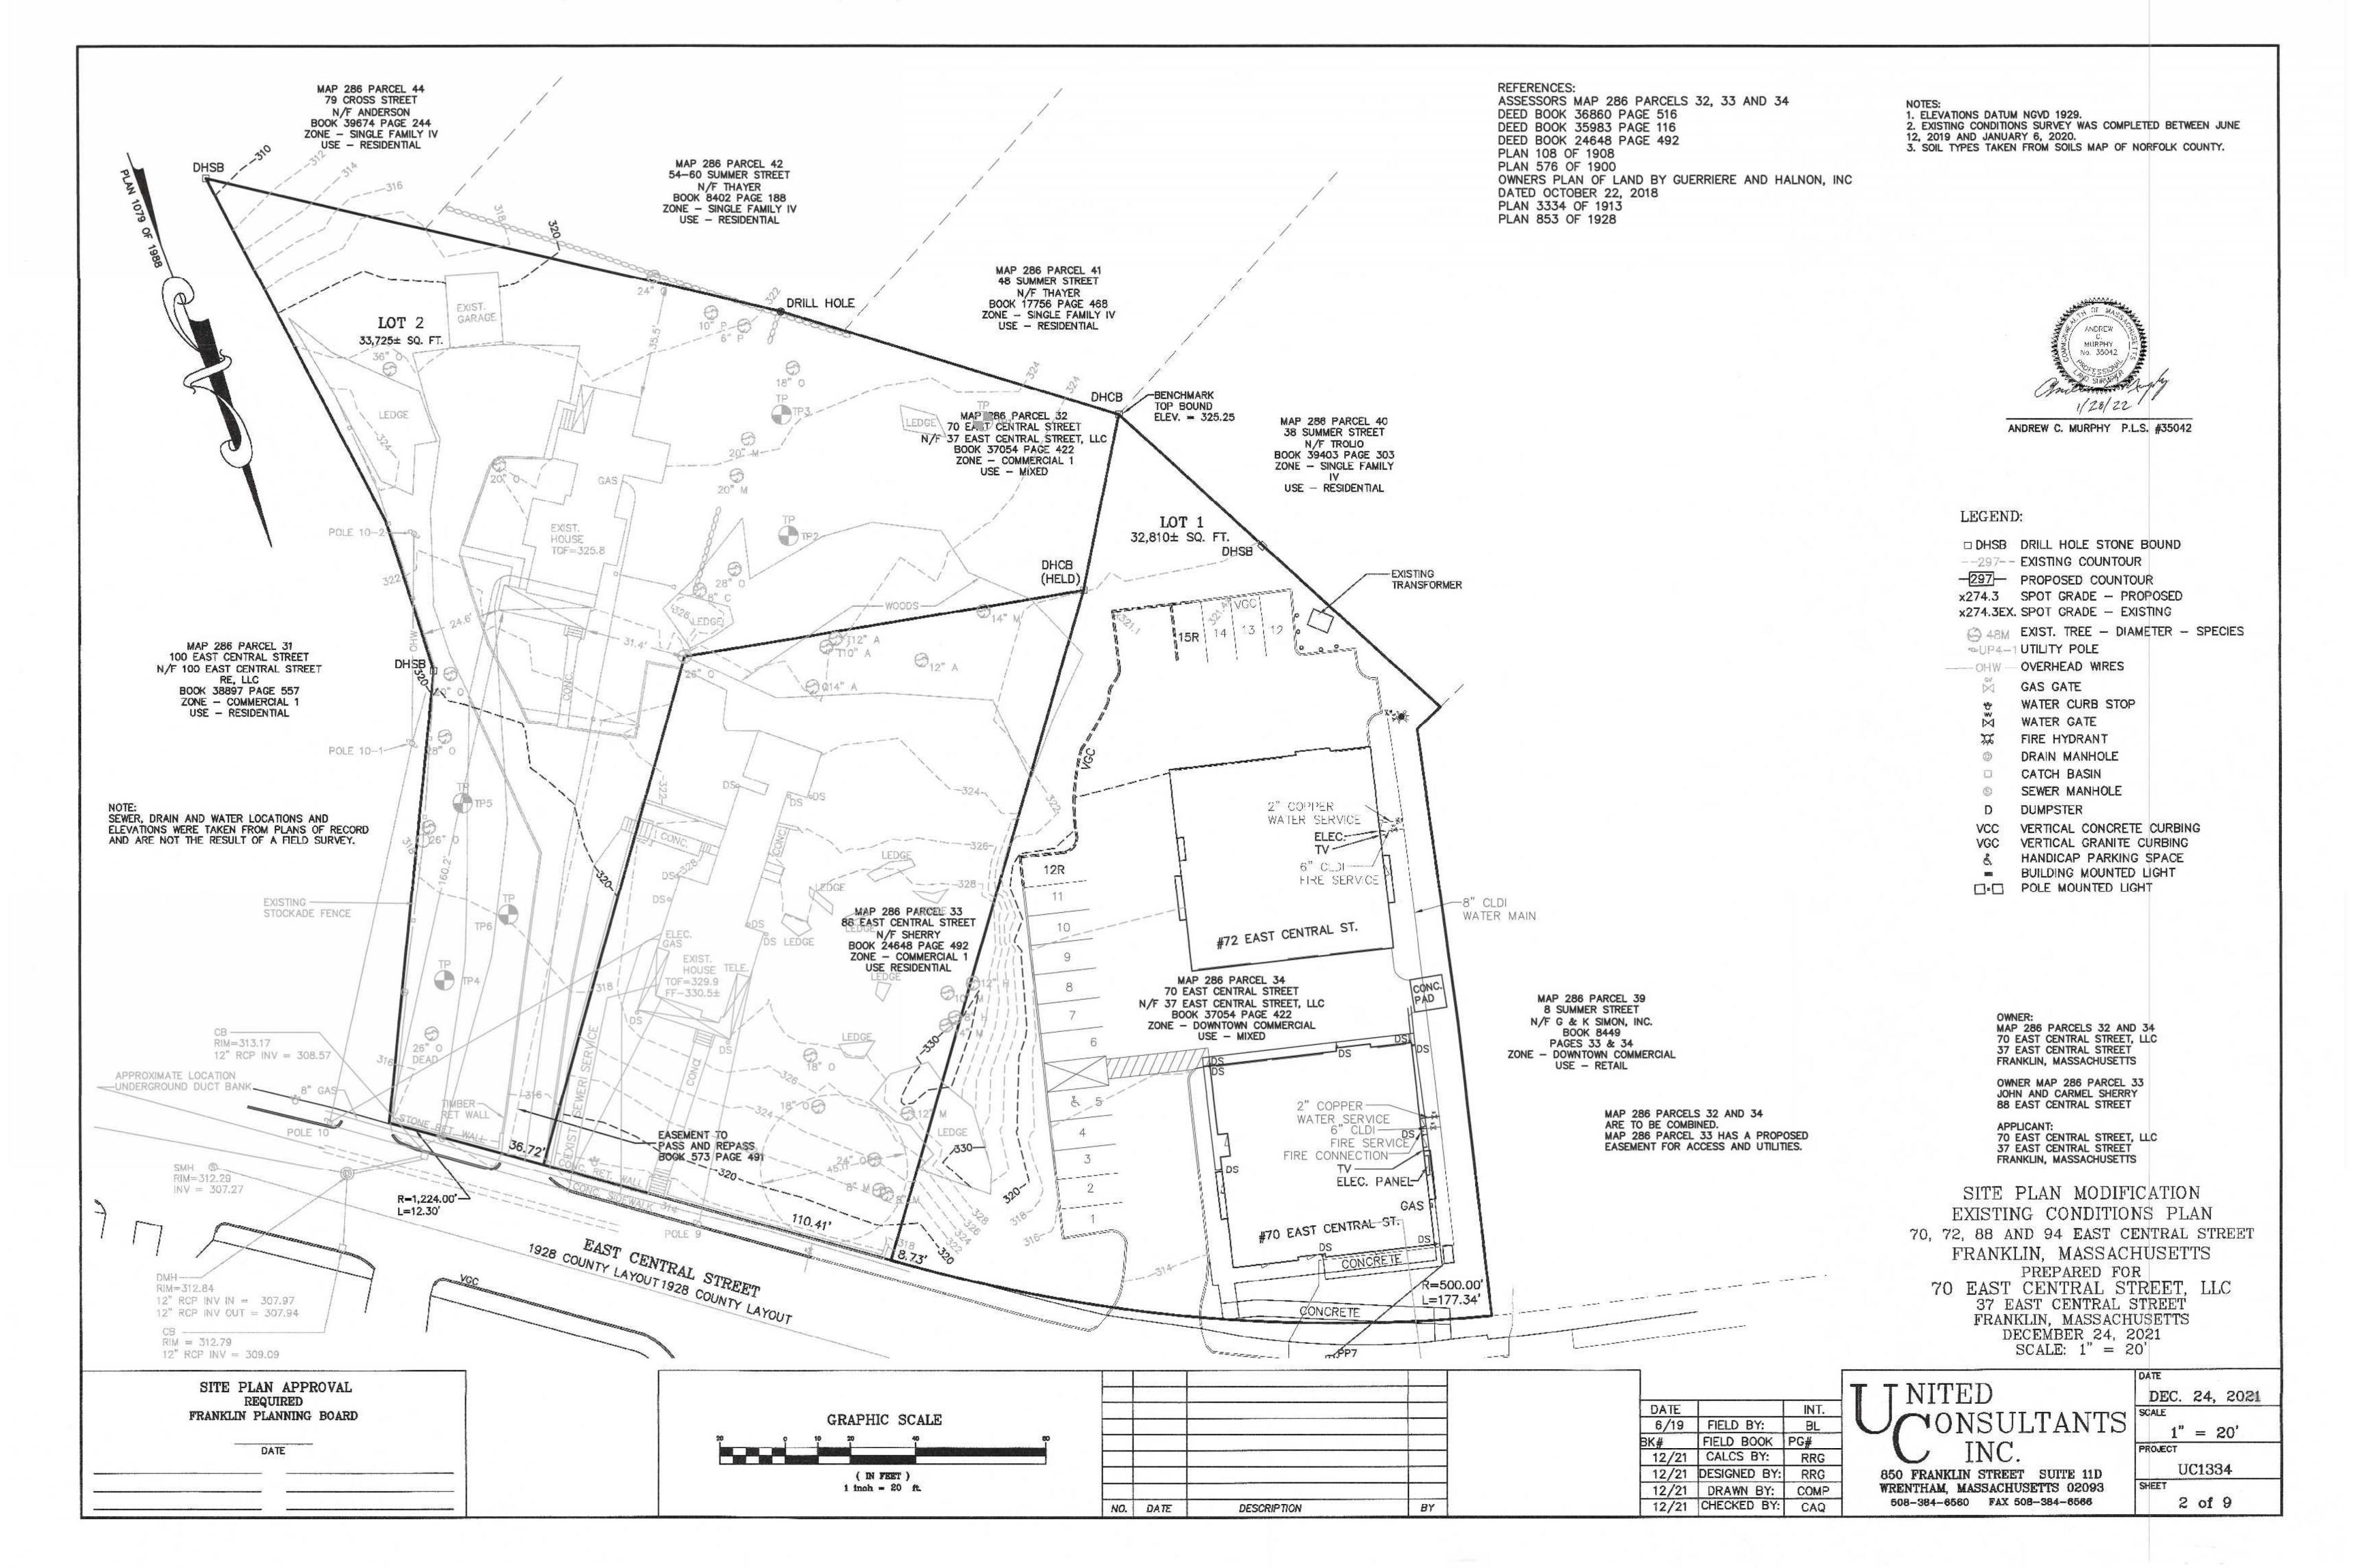


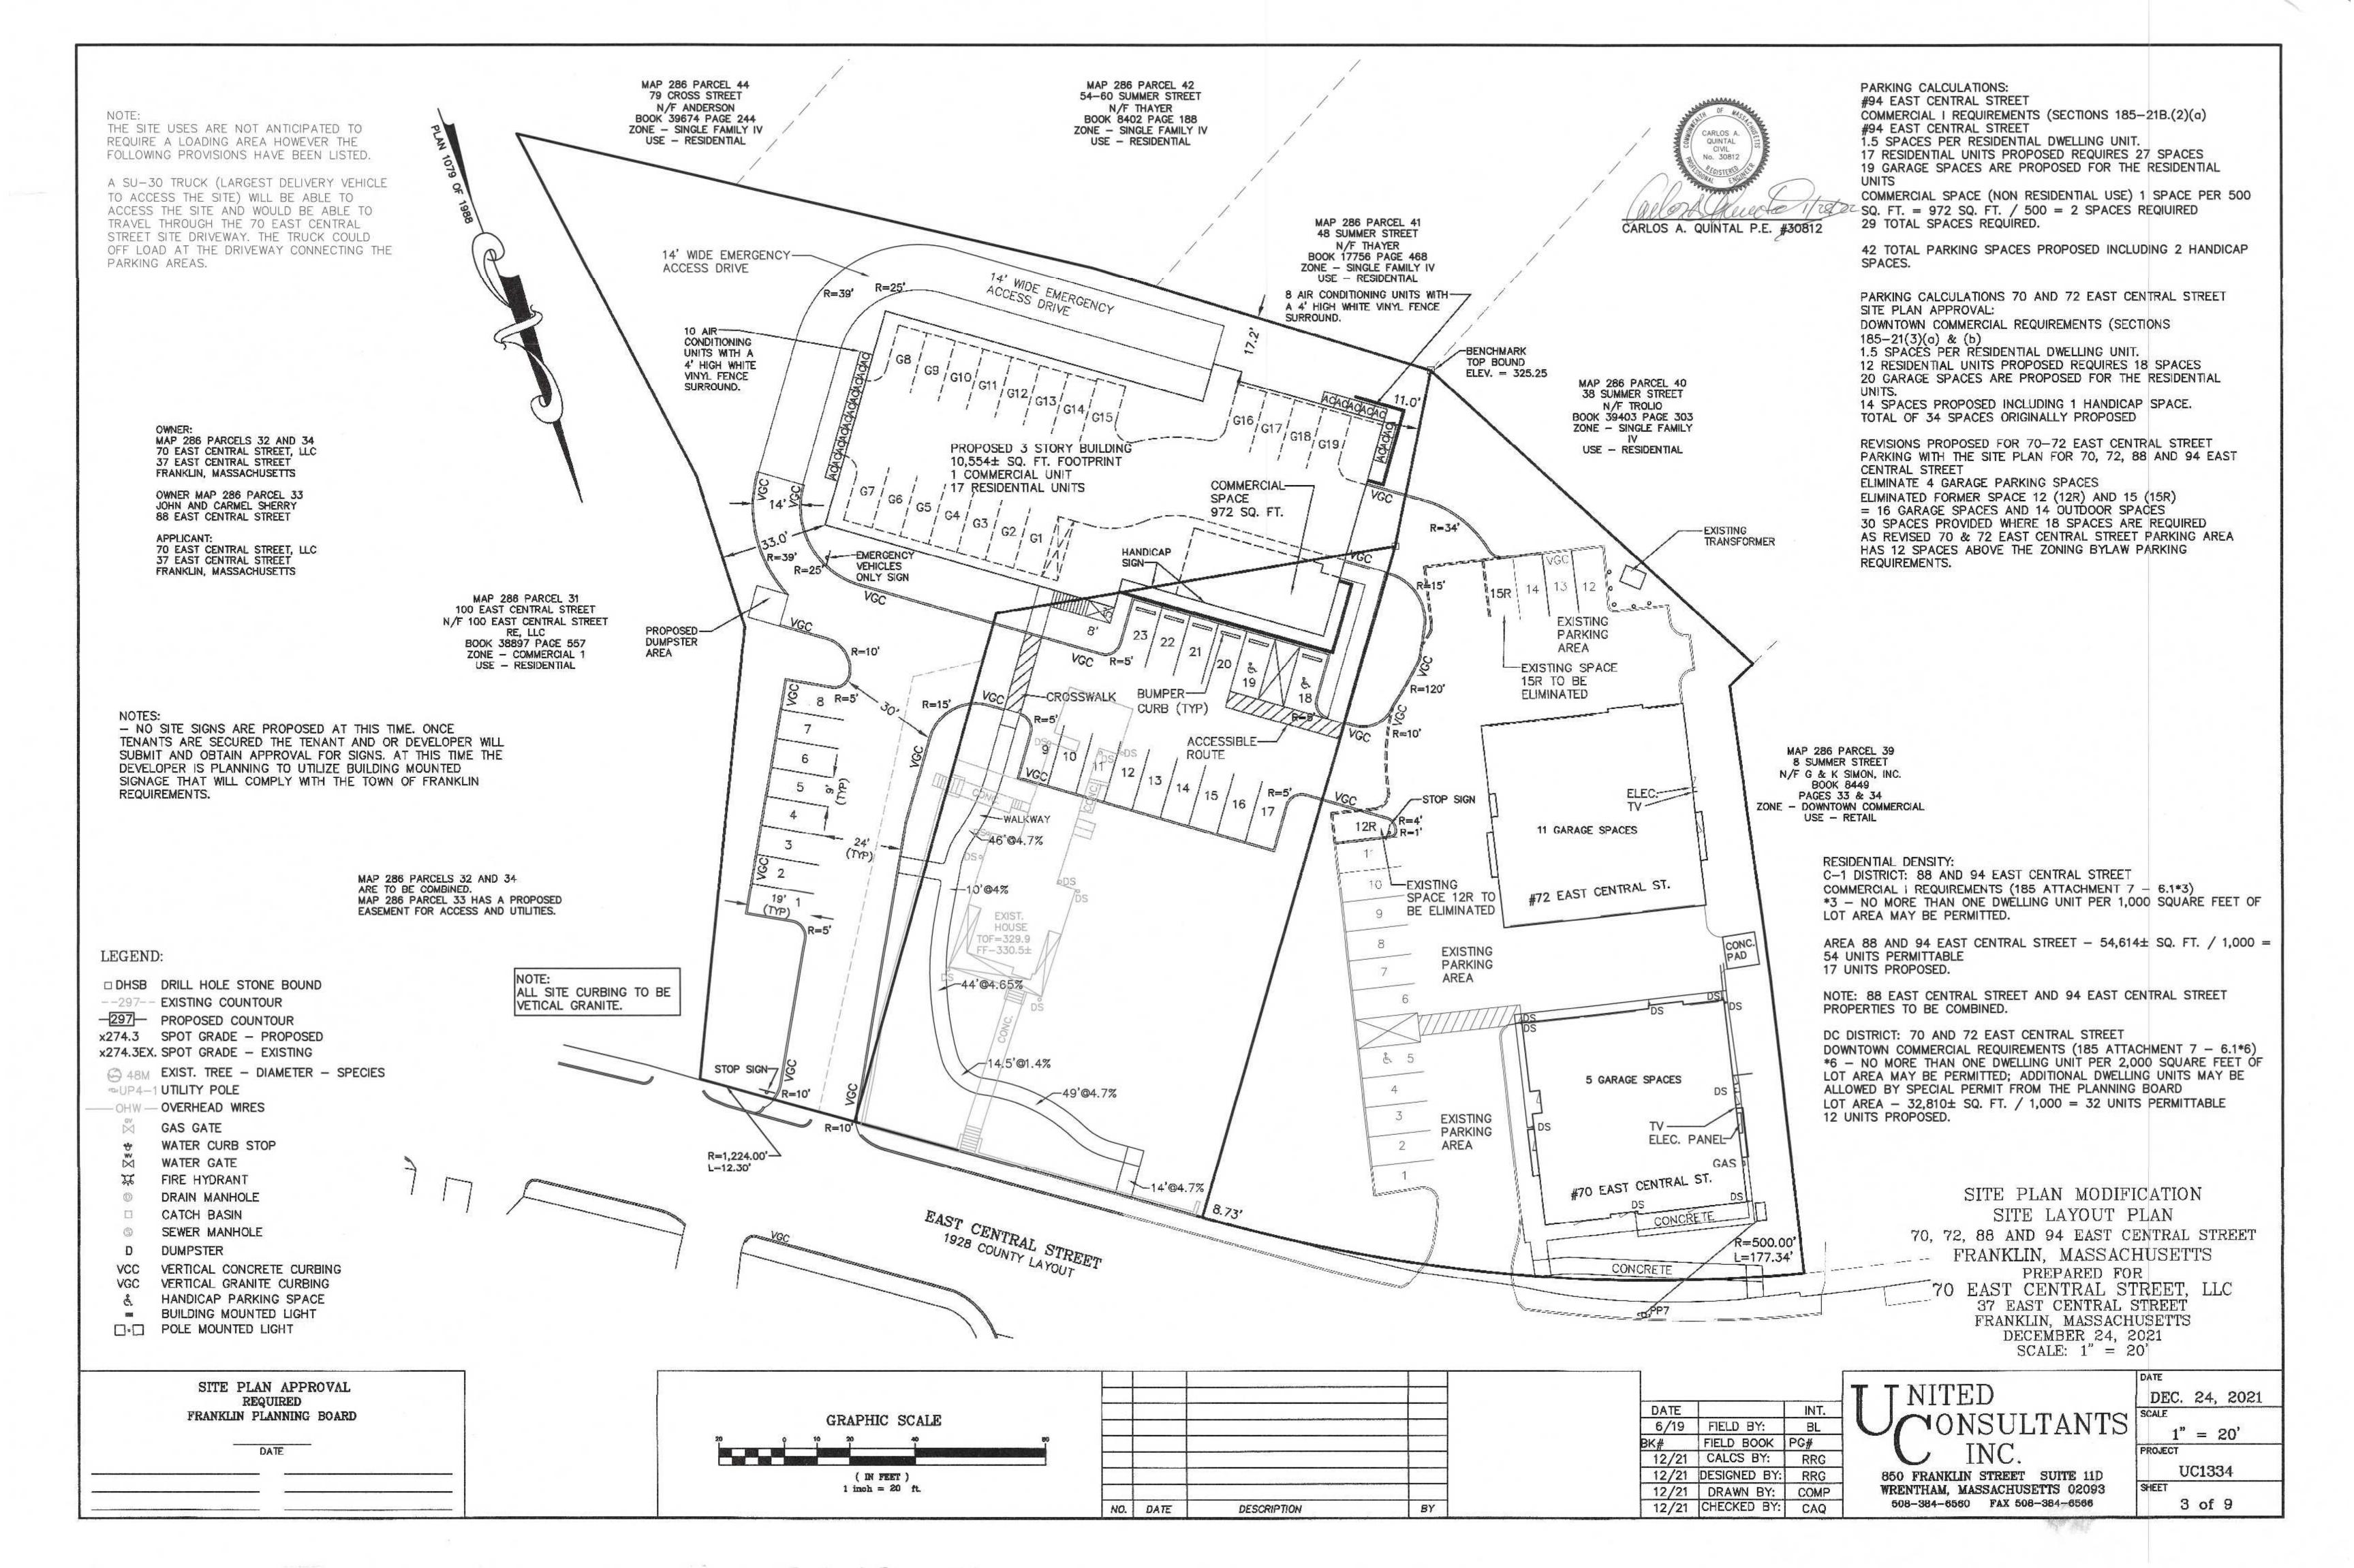


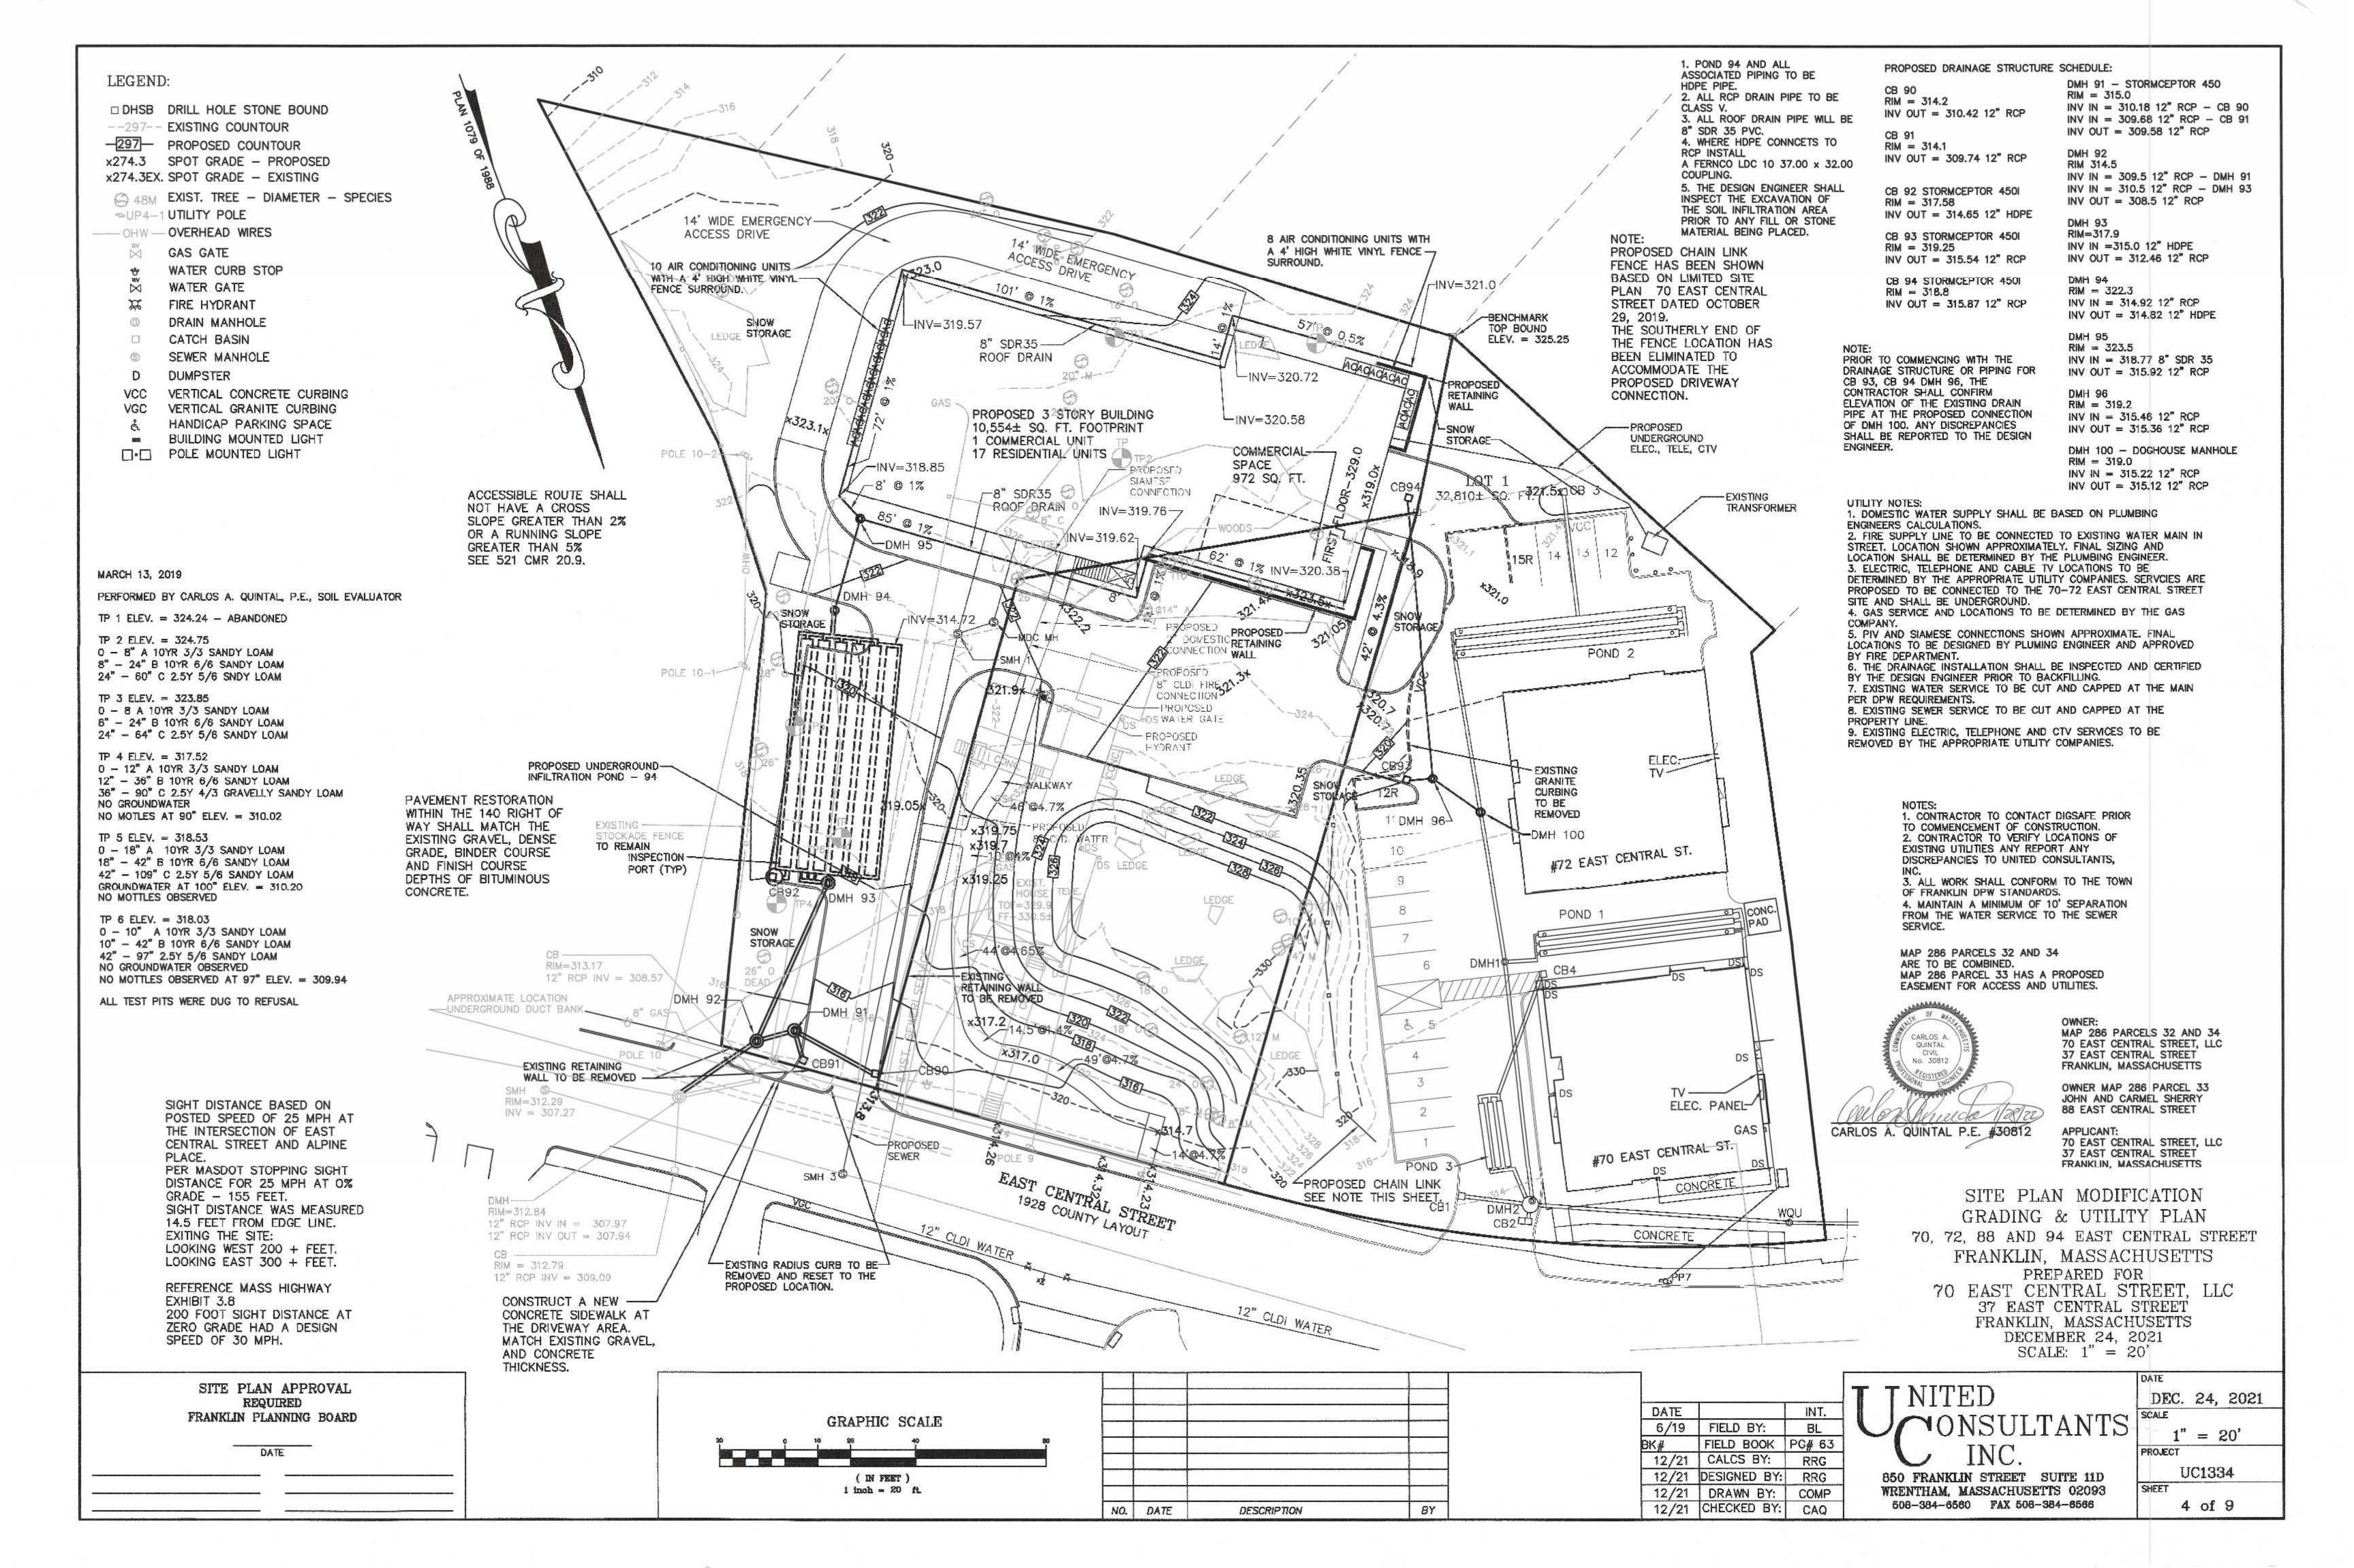

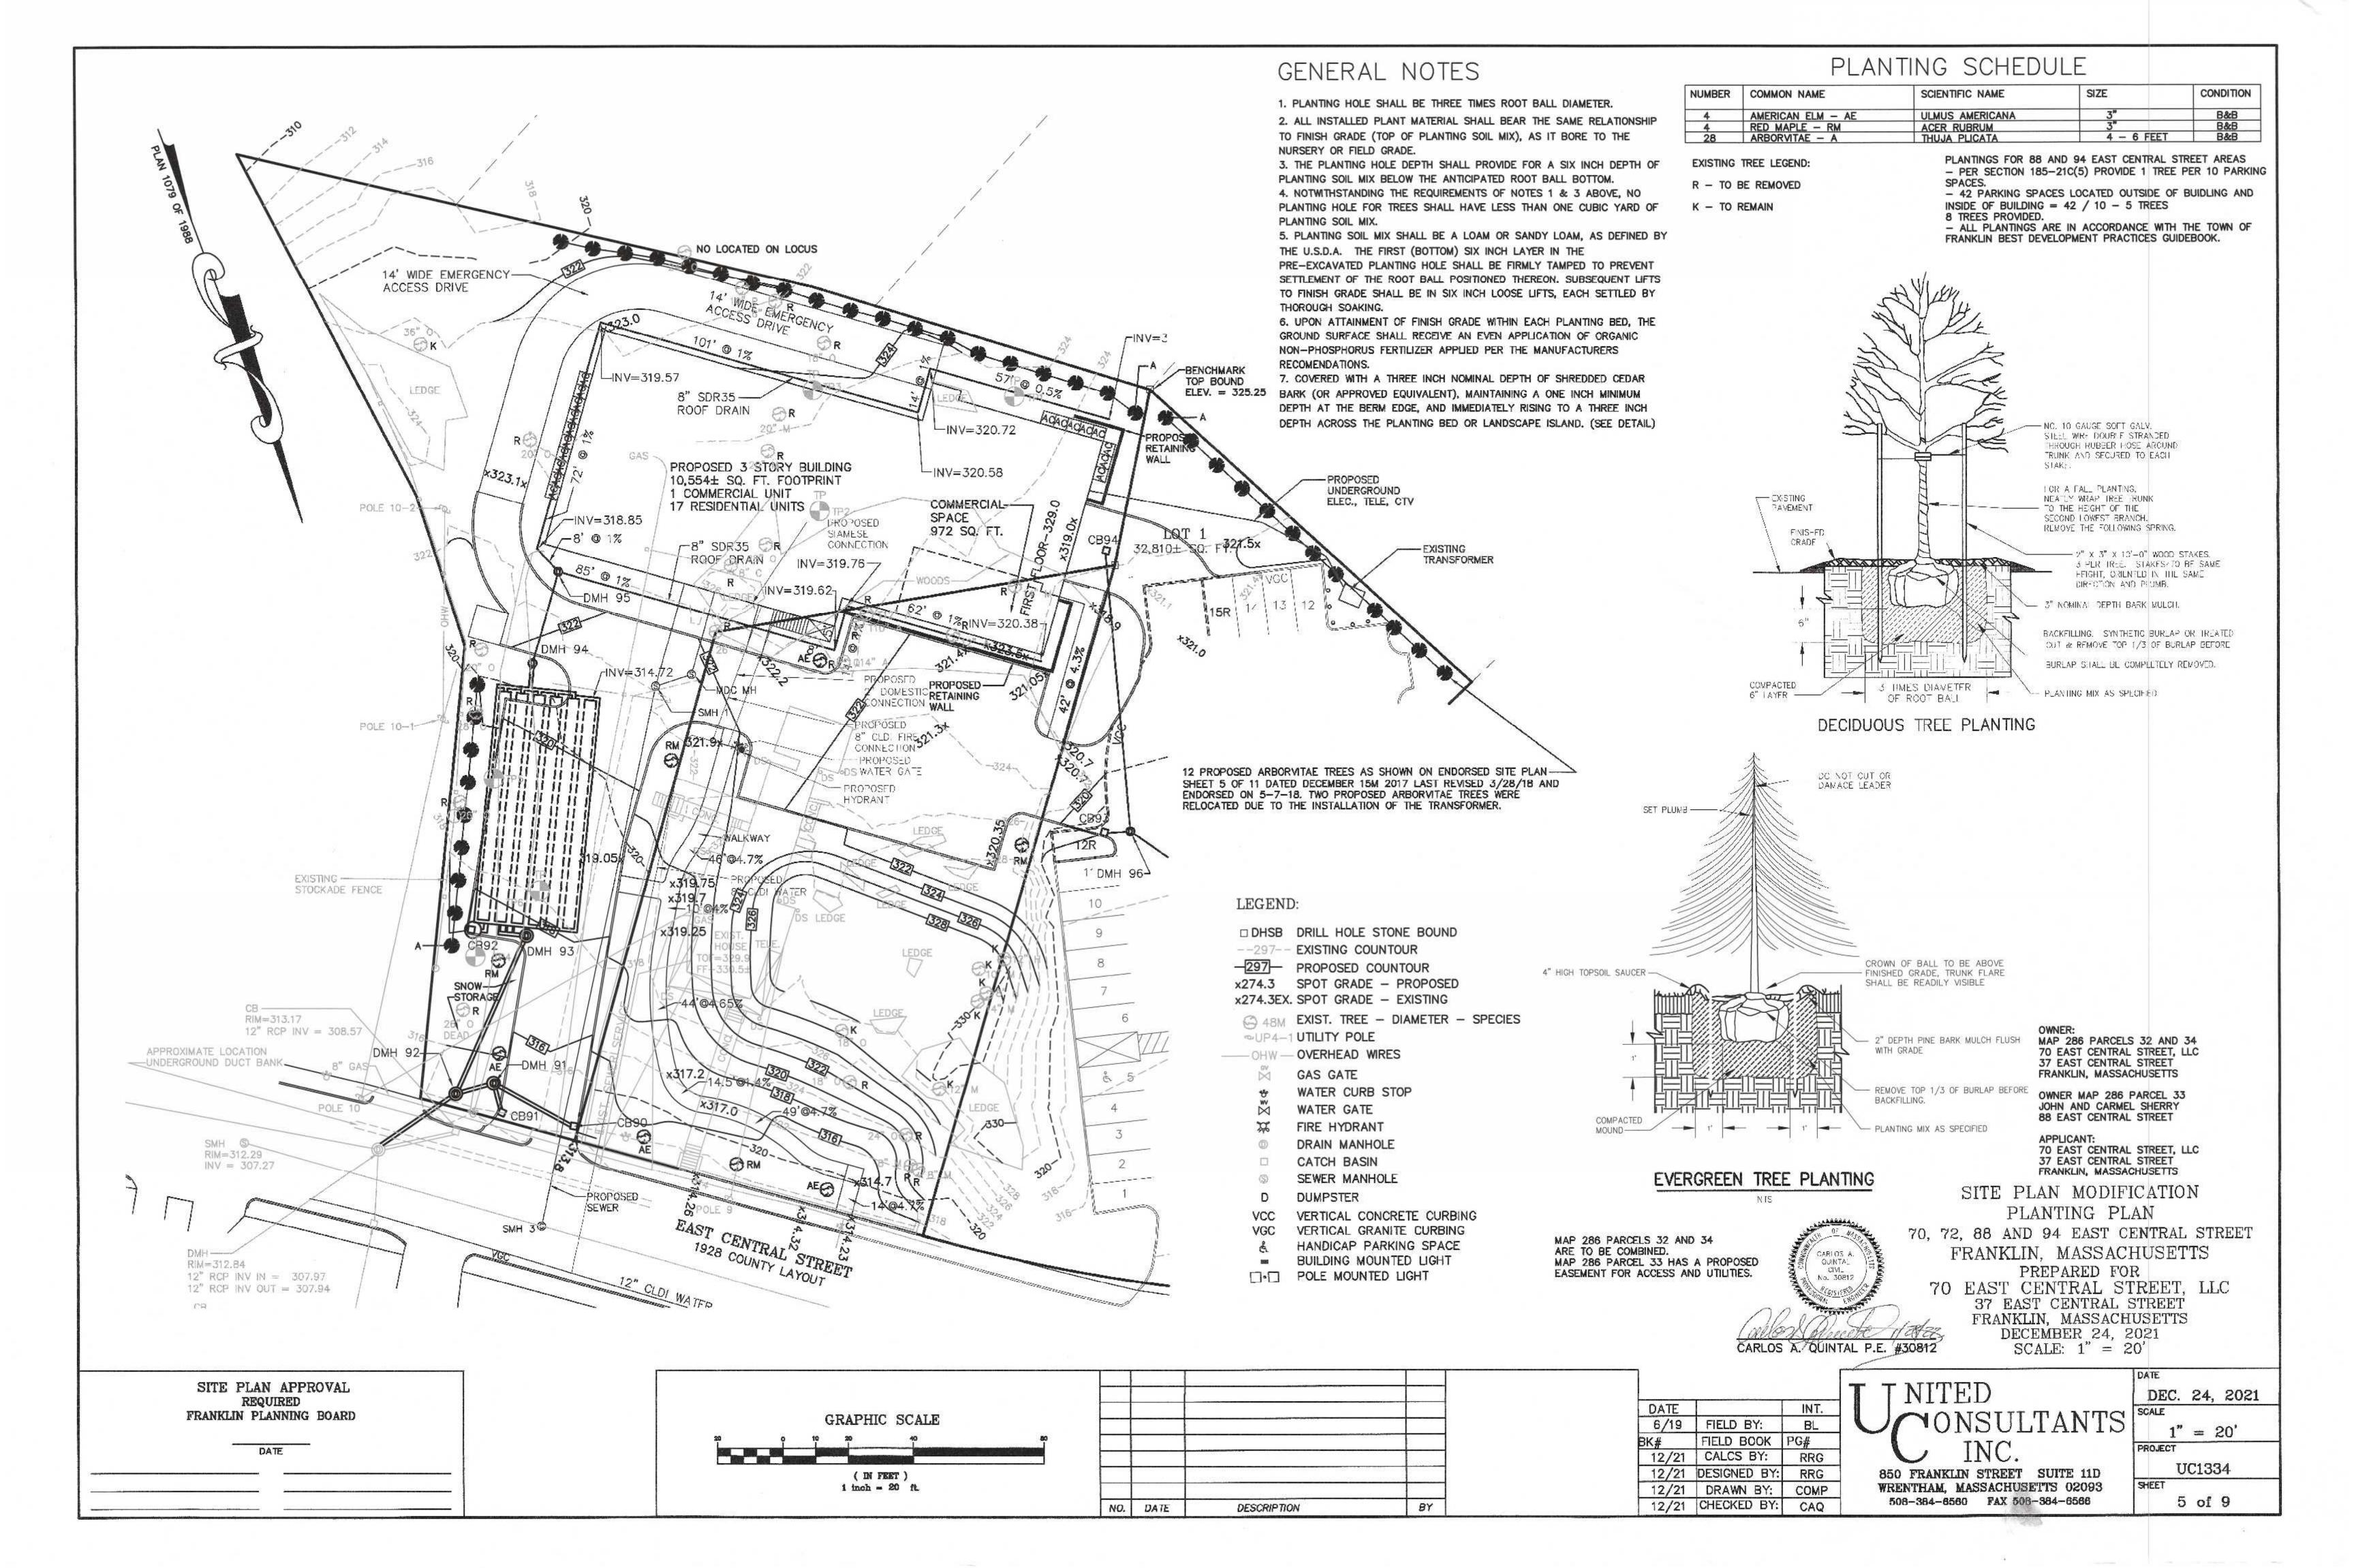

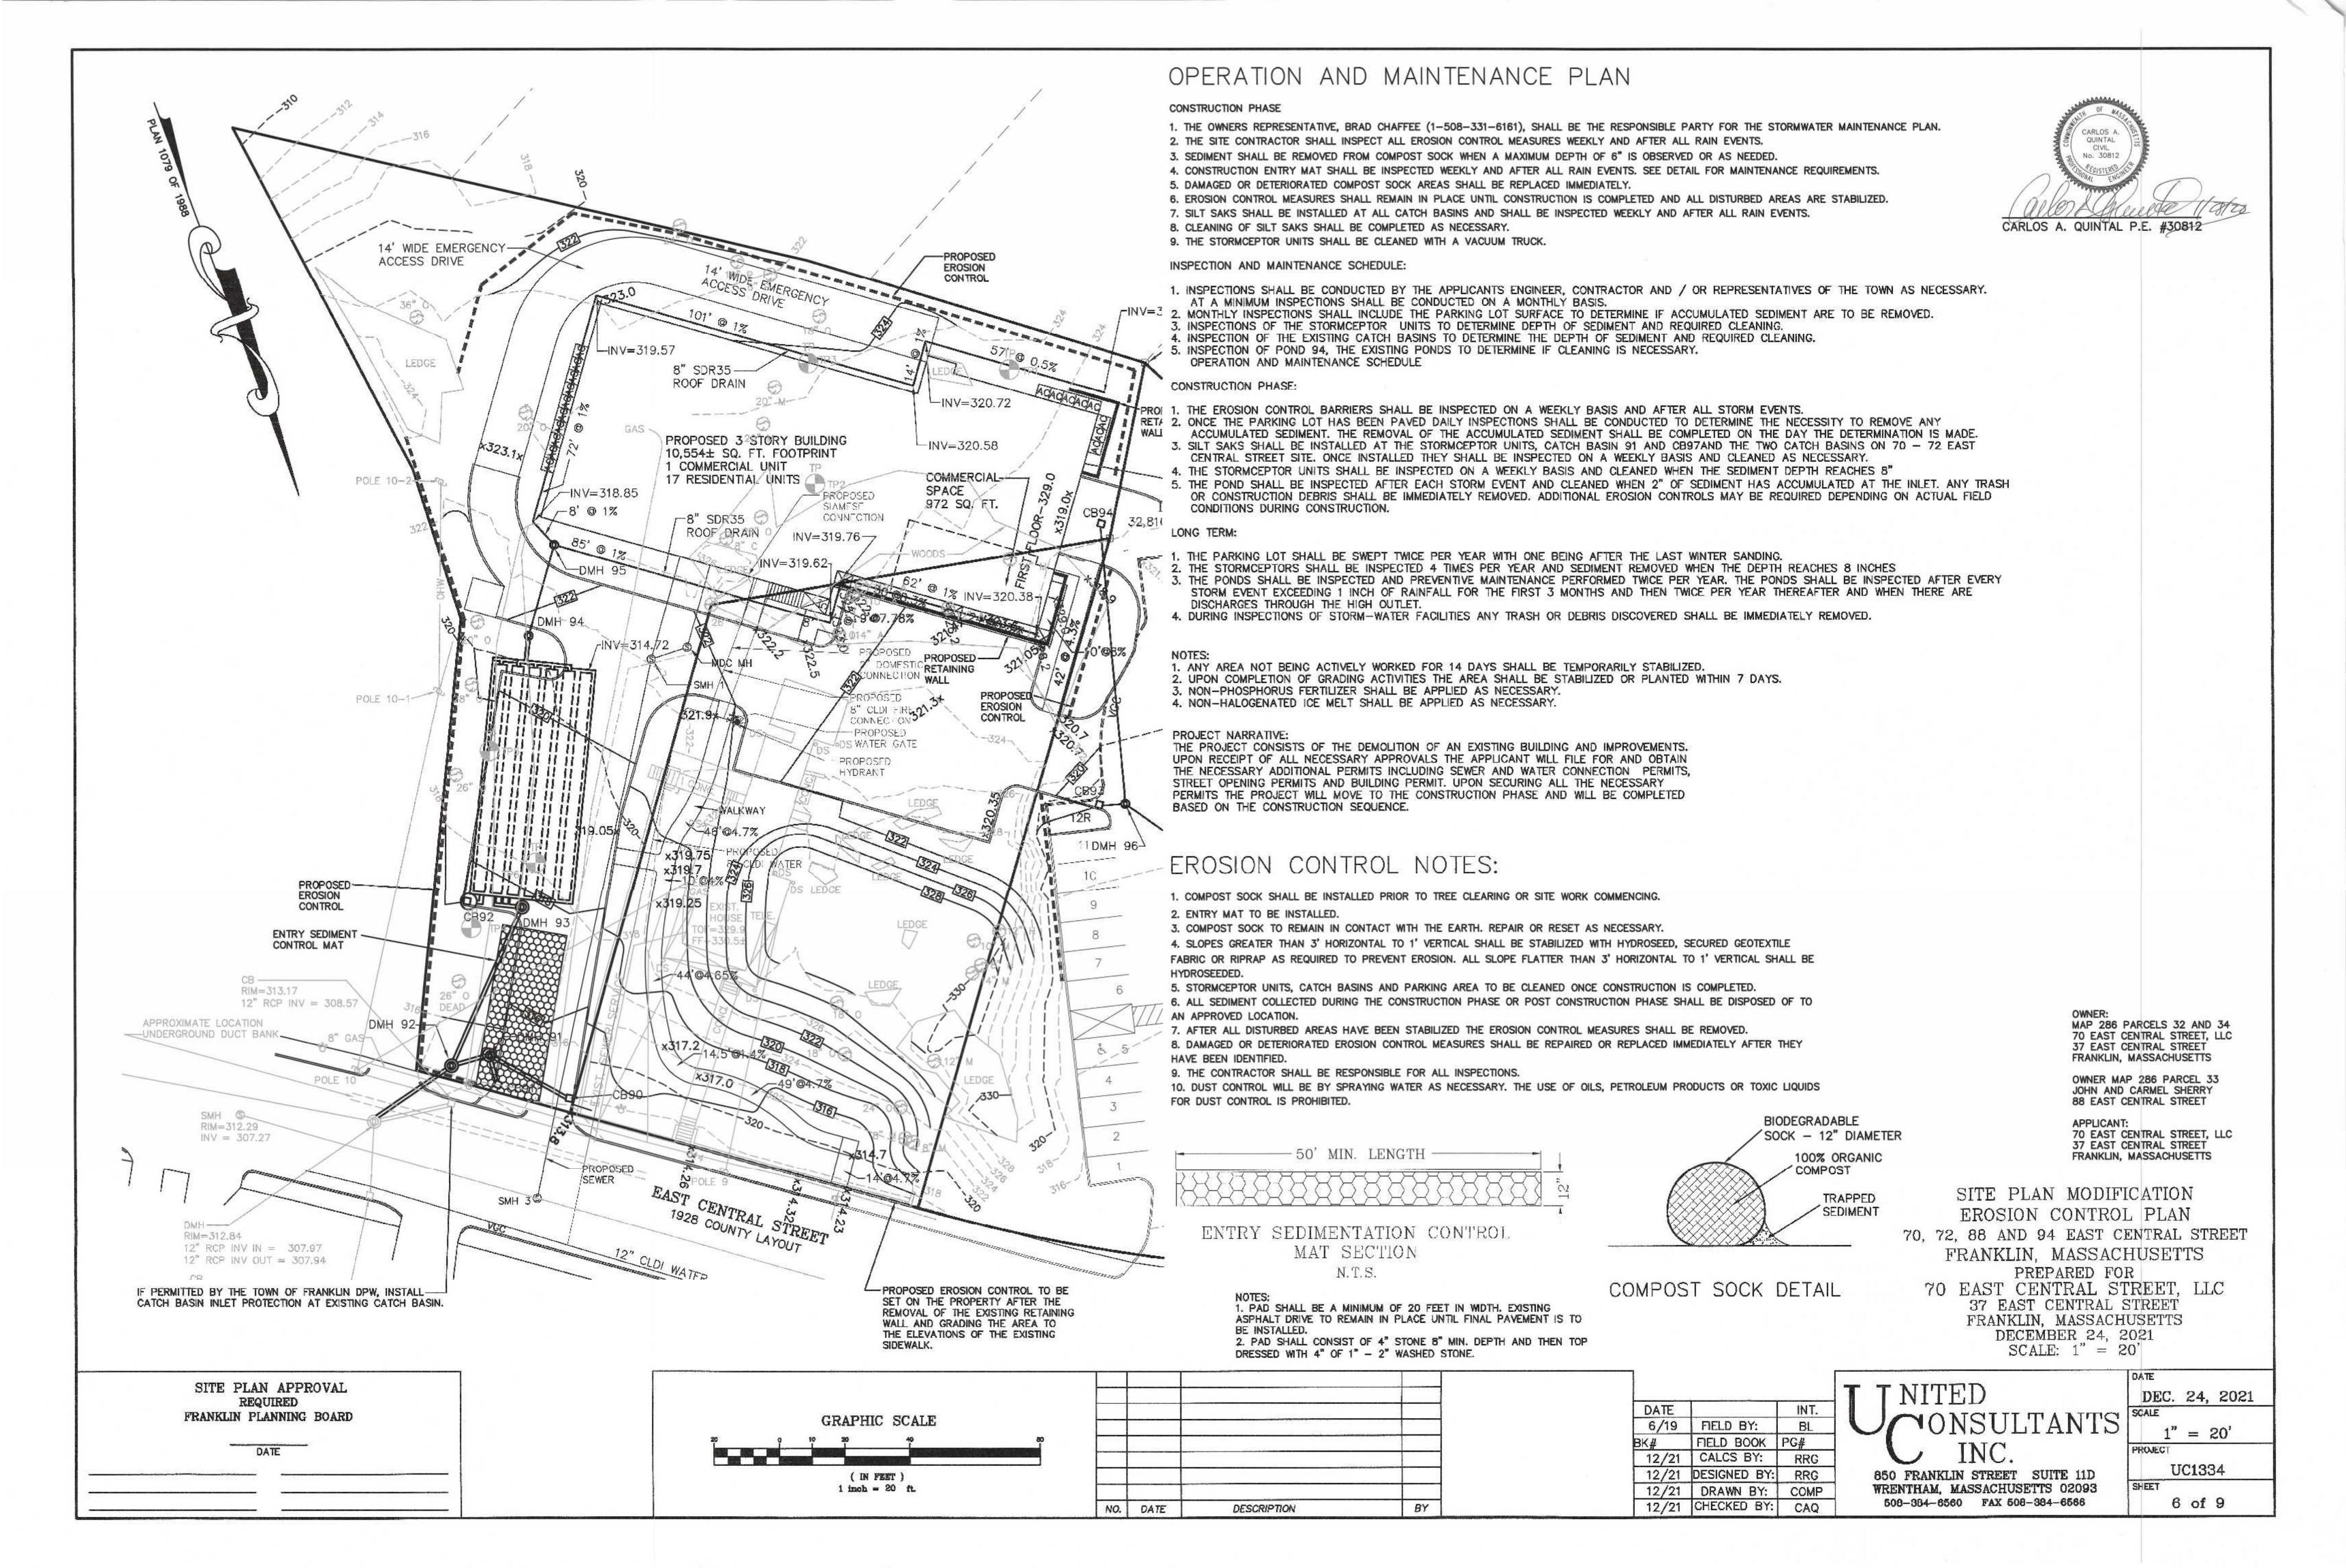

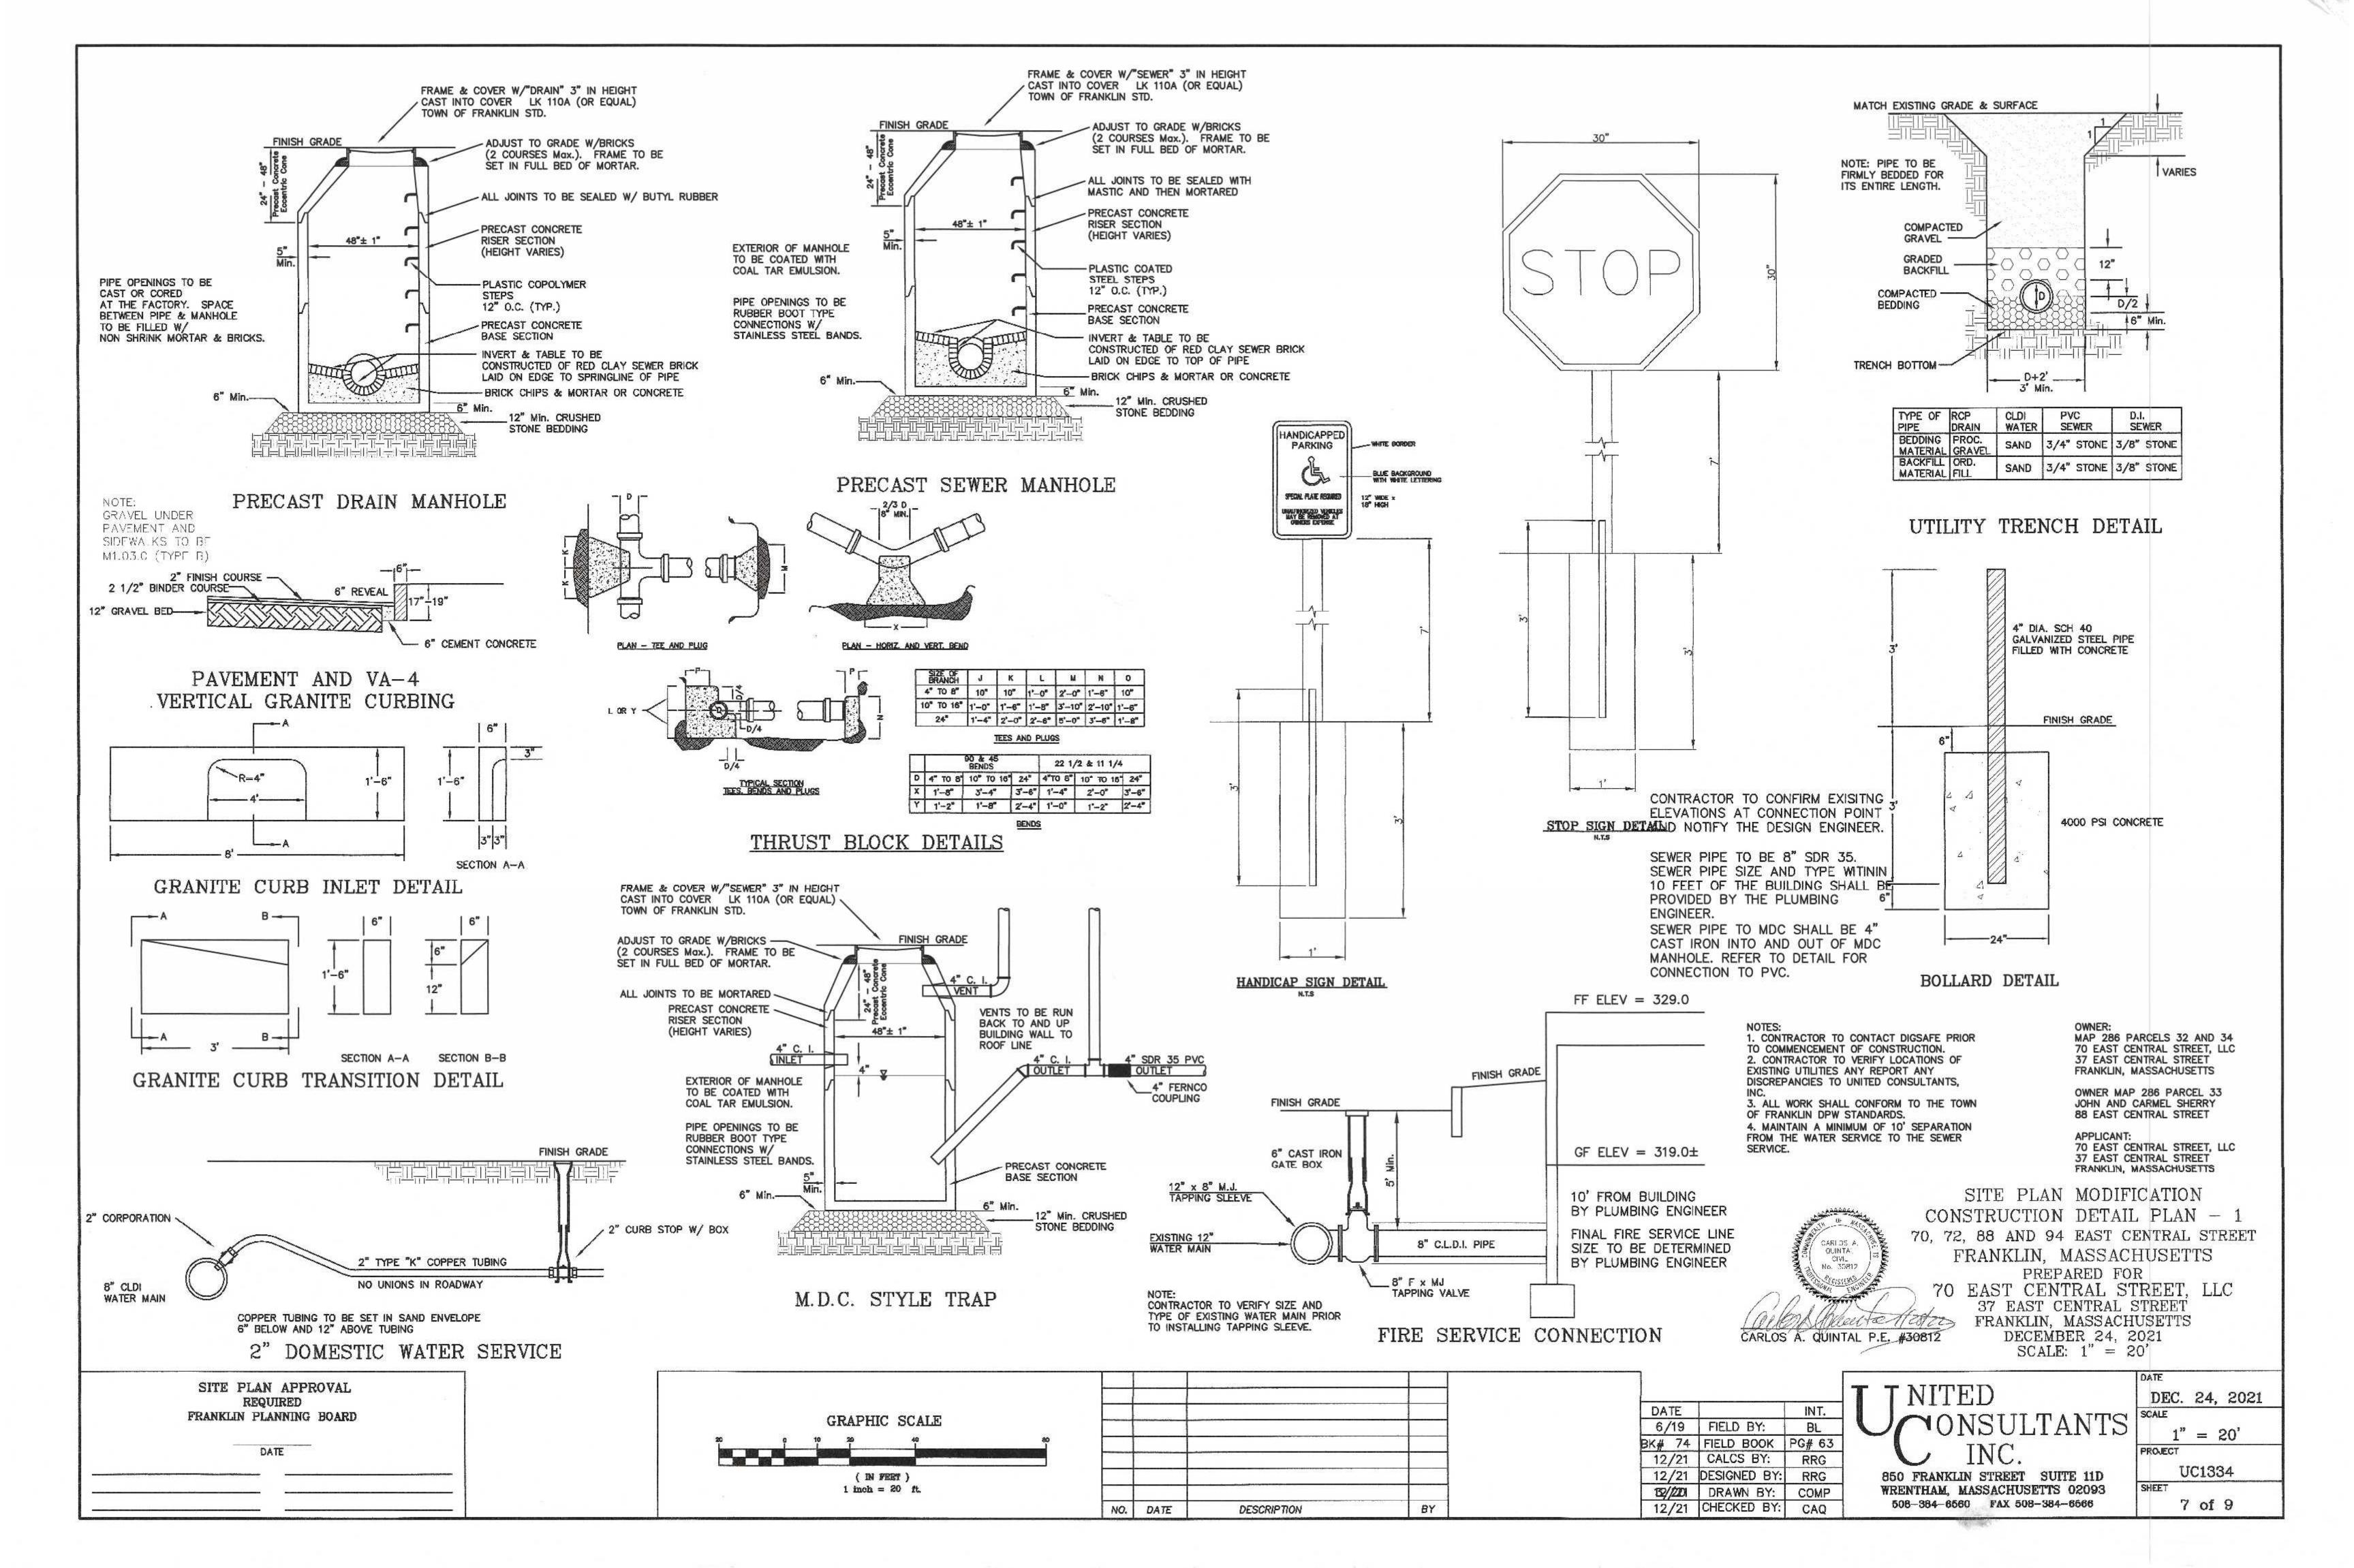

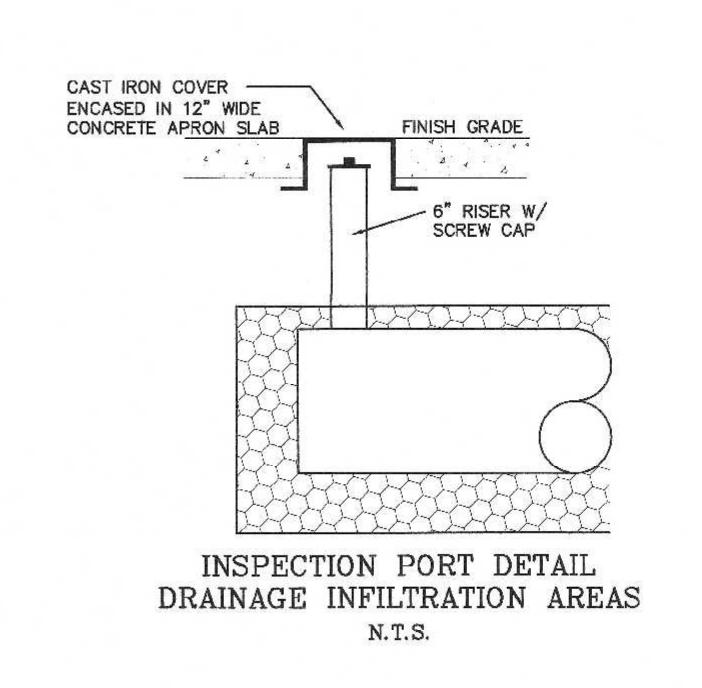

INSPECTION PORTS TO BE


12" HDPE

3' PERFORATED

HDPE PIPE

INSTALLED AT EACH CORNER OF

LEACHING AREA. (SEE DETAIL)

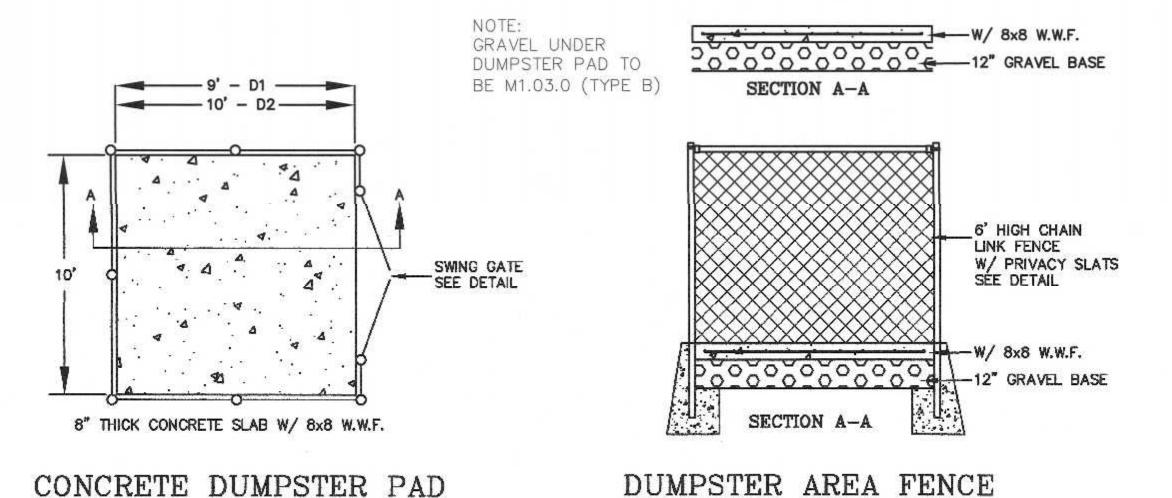

NOTES: 1. CONTRACTOR TO CONTACT DIGSAFE PRIOR TO COMMENCEMENT OF CONSTRUCTION. 2. CONTRACTOR TO VERIFY LOCATIONS OF EXISTING UTILITIES ANY REPORT ANY DISCREPANCIES TO UNITED CONSULTANTS, 3. ALL WORK SHALL CONFORM TO THE TOWN OF FRANKLIN DPW STANDARDS. 4. MAINTAIN A MINIMUM OF 10' SEPARATION FROM THE WATER SERVICE TO THE SEWER

TYP.

SERVICE.


" HDPE

3' PERFORATED

HDPE PIPE

OUTLET PIPES x 3/

FRAME & COVER W/"SEWER" 3" IN HEIGHT CAST INTO COVER LK 110A (OR EQUAL) TOWN OF FRANKLIN STD. FINISH GRADE ADJUST TO GRADE W/BRICKS (2 COURSES Max.). FRAME TO BE SET IN FULL BED OF MORTAR. - ALL JOINTS TO BE MORTARED SMH 3 48"± 1" PRECAST CONCRETE RISER SECTION PIPE OPENINGS TO BE (HEIGHT VARIES) CAST OR CORED AT THE FACTORY. SPACE CUTOUT FOR EXISTING -BETWEEN PIPE & MANHOLE SEWER PIPE -PLASTIC COATED TO BE FILLED W/ STEEL STEPS NON SHRINK MORTAR & BRICKS. PIPE OPENING TO BE 12" O.C. (TYP.) RUBBER BOOT TYPE CONNECTION W/ PRECAST CONCRETE STAINLESS STEEL BANDS. BASE SECTION INVERT & TABLE TO BE CONSTRUCTED OF RED CLAY SEWER BRICK PROPOSED 8" PVC LAID ON EDGE TO SPRINGLINE OF PIPE BRICK CHIPS & MORTAR OR CONCRETE 6" POURED IN PLACE 12" Min. CRUSHED -CONCRETE BASE STONE BEDDING EXTEND 6" - 12" OUTSIDE OF WALLS

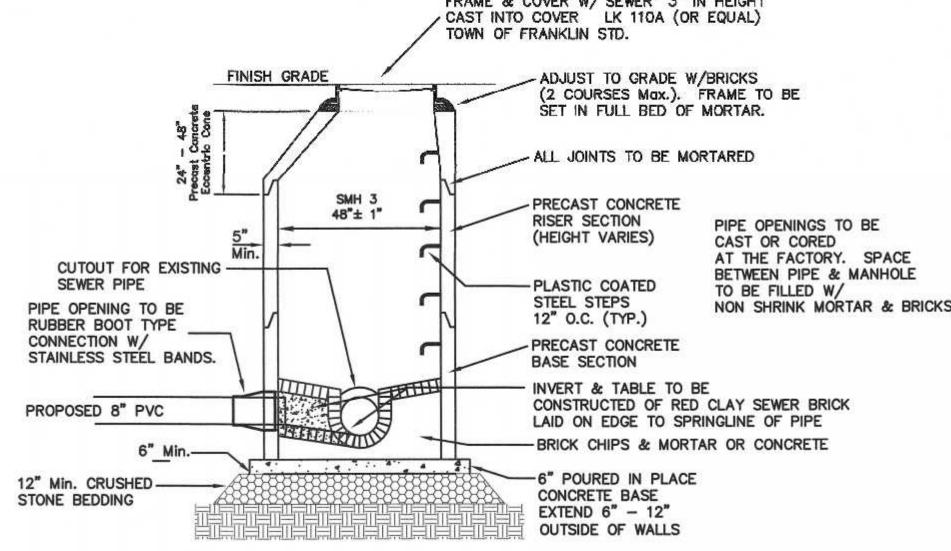

PRECAST DOG HOUSE SEWER MANHOLE

DATE

6/19 | FIELD BY:

BK# 74 FIELD BOOK

12/21 | CALCS BY:

12/21 DESIGNED BY:

12/21 CHECKED BY: CAQ

12/21 | DRAWN BY:

DRAINAGE INFILTRATION AREA

FINISH GRADE

3' PERFORATED HDPE PIPE

THE DESIGN ENGINEER SHALL INSPECT THE EXCAVATION OF THE SOIL INFILTRATION AREA PRIOR TO ANY FILL BEING PLACED.

3' PERFORATED

HDPE PIPE

JOHN AND CARMEL SHERRY 88 EAST CENTRAL STREET APPLICANT: 70 EAST CENTRAL STREET, LLC 37 EAST CENTRAL STREET FRANKLIN, MASSACHUSETTS

MAP 286 PARCELS 32 AND 34 70 EAST CENTRAL STREET, LLC

37 EAST CENTRAL STREET

FRANKLIN, MASSACHUSETTS

OWNER MAP 286 PARCEL 33

- FILTER FABRIC

- DOUBLE WASHED

CRUSHED STONE

6" OUTLET = 315.18 x 3

CARLOS A. QUINTAL P.E. #30812

INT.

BL

RRG

70, 72, 88 AND 94 EAST CENTRAL STREET FRANKLIN, MASSACHUSETTS PREPARED FOR 70 EAST CENTRAL STREET, LLC 37 EAST CENTRAL STREET FRANKLIN, MASSACHUSETTS DECEMBER 24, 2021 SCALE: 1" = 20'

SITE PLAN APPROVAL REQUIRED FRANKLIN PLANNING BOARD DATE

12" HDPE INLET FROM ROOF

CATCH BASIN 92.

POND 94 = 315.72

12" INLET = 314.62

POND 94 = 312.72

POND 94 - 312.22

INFILTRATION POND 94


PIPE 70' IN LENGTH.

CONSISTS OF 6 ROWS OF 3' DIAMETER PERFORATED HDPE

STONE EXTENTS 31.75' X 72'

ESHGW = 310.2 BASED ON TP 5

DRAIN FRONT OF BUILDING AND

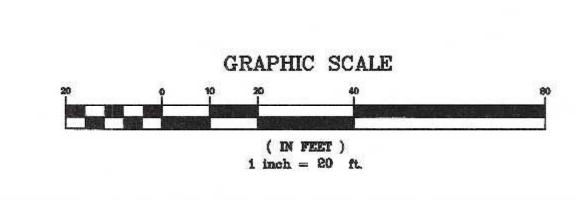

1.75

TYP.

	USA PROPERTY OF THE PROPERTY O		
	u - u - u - u - u - u - u - u - u - u -		
	AND THE RESERVE OF THE PARTY OF		
-			
DATE	DESCRIPTION	BY	

ONSULTANTS PG# 63 850 FRANKLIN STREET SUITE 11D WRENTHAM, MASSACHUSETTS 02093

508-384-6560 FAX 508-384-6566

Hydro Conduit

LOCATION

HANDLE FOR 4" PVC PIPE

REMOVABLE MIN. 15" HIGH

LIZ'S INLET 4" DUTLET

(REMOVABLE)

VENT PIPE.

DOWN PIPE RISER PIPE-

SECTION THRU CHAMBER

1. THE USE OF FLEXIBLE CONNECTIONS IS RECOMMENDED AT THE INLET AND OUTLET WHERE APPLICABLE.

2. THE COVER SHOULD BE POSITIONED OVER THE CLEANOUT/

3. THE STORMCEPTOR SYSTEM IS PROTECTED BY ONE OR MORE OFF THE FOLLOWING U.S. PATENTS: #4985148, #5498331, #5725760, #5753115, #5849181.

REMOVABLE

COVER & GRATE

-GRADE ADJUSTERS TO

SUIT FINISHED GRADE

STC 450i Precast Concrete Stormceptor (450 US Gallon Capacity)

MATCH

GRADE

NEEDED-

SEE NOTE 2-

LIZE INLET DOWN

PIPE (12.5"x14" ELLIPSE)

SECTION THRU PLAN VIEW

SCALE: N.T.S DWG.#

-4" PVC PIPE

CLEANDUT/VENT PIPE

F4" DUTLET


RISER PIPE


CSR


DEC. 24, 2021 1'' = 20'PROJECT UC1334 SHEET 8 of 9

SITE PLAN MODIFICATION


CONSTRUCTION DETAIL PLAN - 2

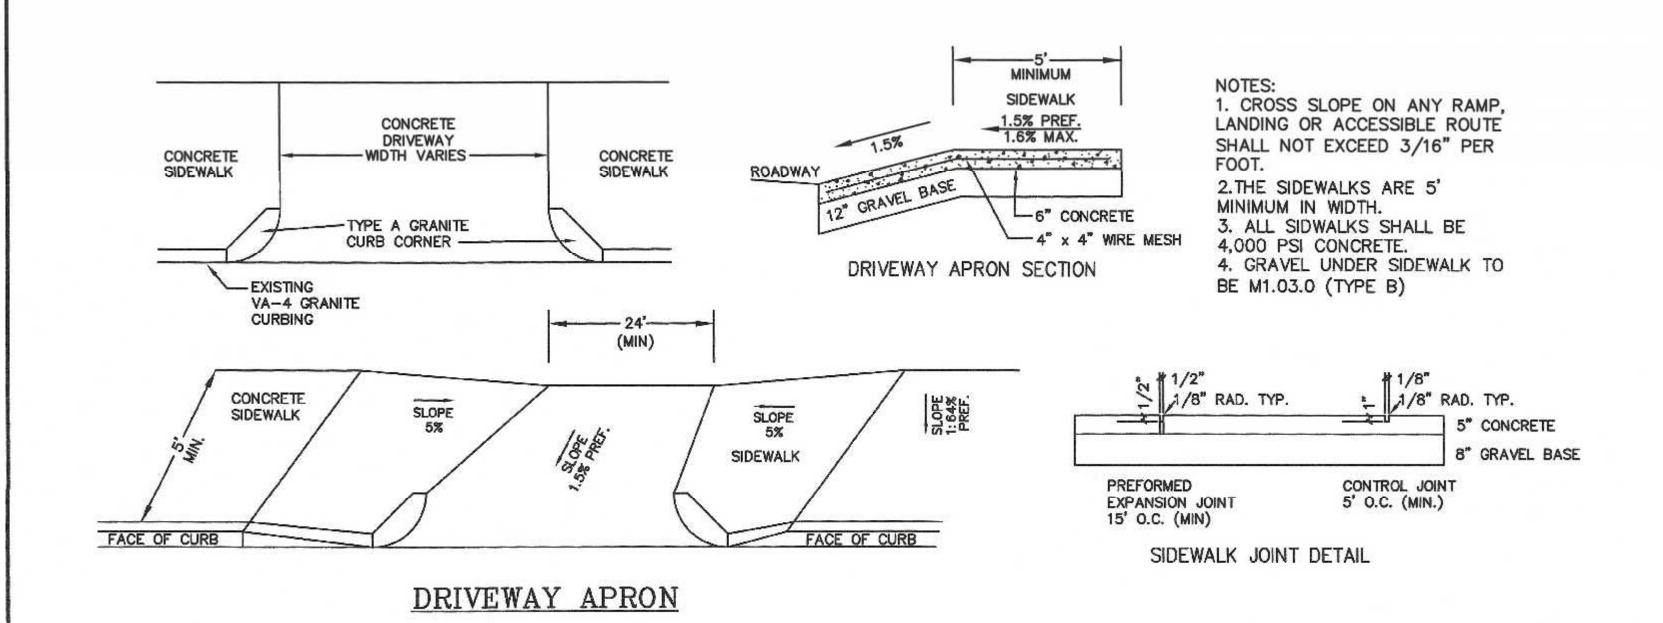


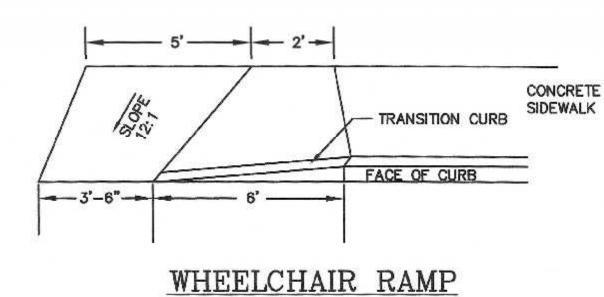


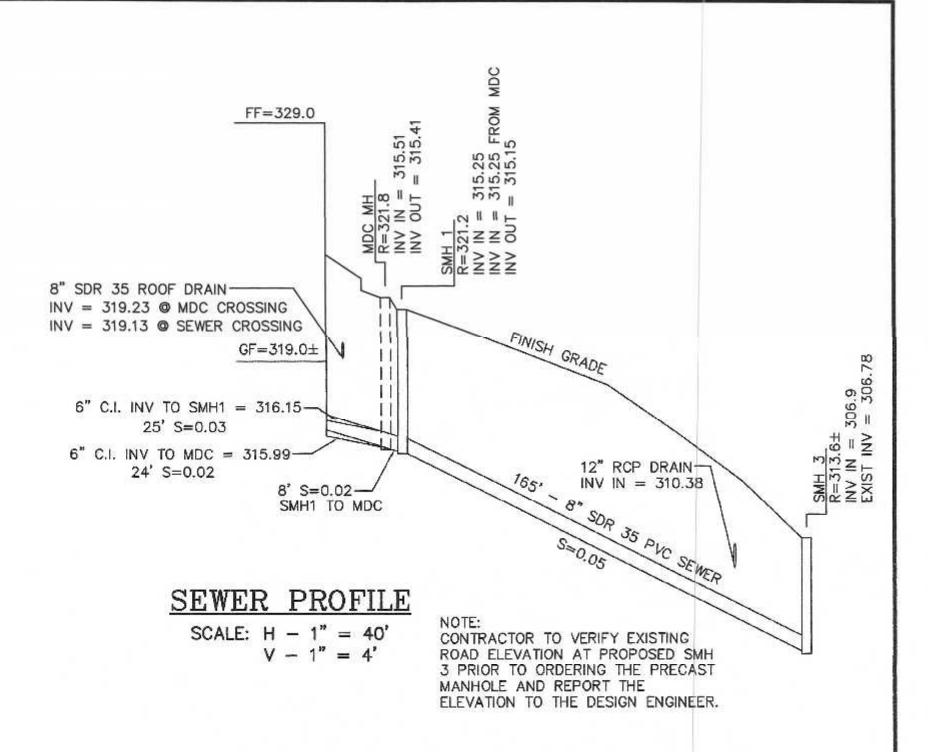

SEWER NOTE:
THE PROJECT PLUMBING ENGINEER SHALL CONFIRM THE
ELEVATIONS OF THE SEWER CONNECTIONS UPON COMPLETION
OF THE FLOOR DRAIN DESIGN. ANY REVISIONS SHALL BE
REPORTED TO THE DESIGN ENGINEER PRIOR TO COMMENCING
WITH CONSTRUCTION.

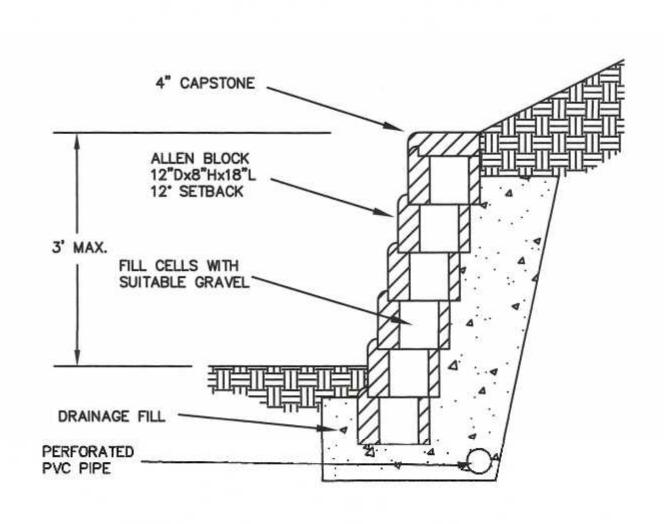


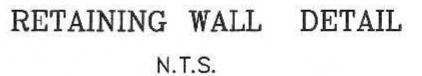


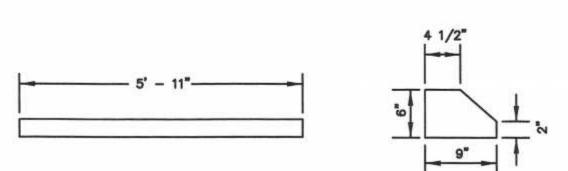

BUMPER CURB DETAIL

BUMPER CURB SHALL BE E.F. SHEA ITEM NO. B-BBSF OR APPROVED EQUAL.

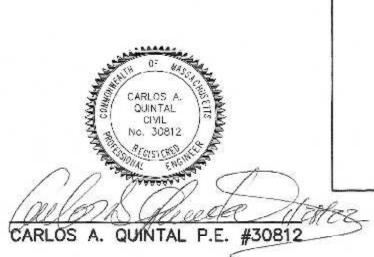

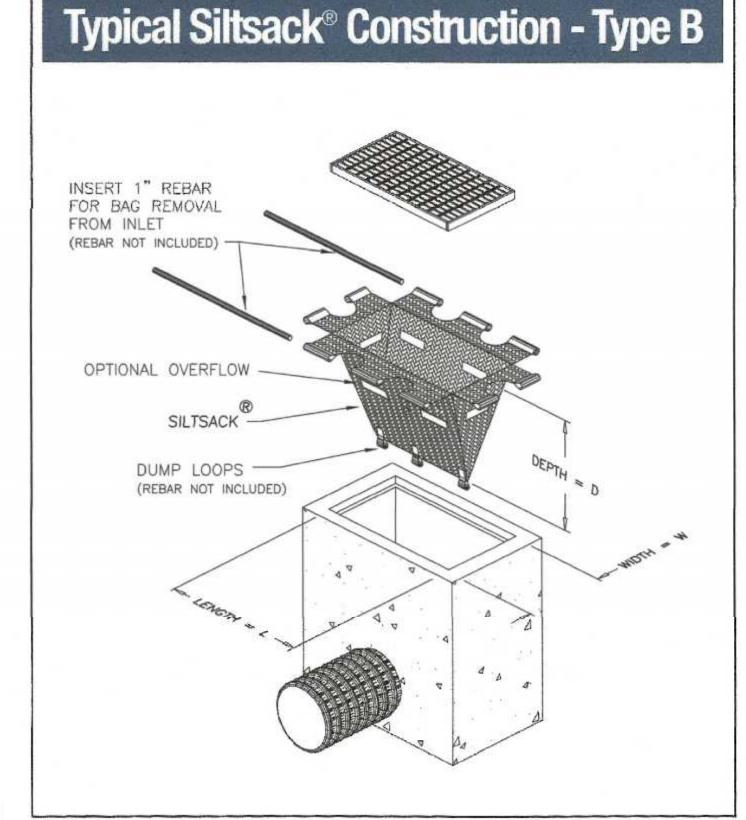

70, 72, 88 AND 94 EAST CENTRAL STREET
FRANKLIN, MASSACHUSETTS
PREPARED FOR
70 EAST CENTRAL STREET, LLC
37 EAST CENTRAL STREET
FRANKLIN, MASSACHUSETTS
DECEMBER 24, 2021
SCALE: 1" = 20'


SITE PLAN MODIFICATION

CONSTRUCTION DETAIL PLAN - 3

EMERGENCY

ACCESS DRIVE

SITE PLAN APPROVAL
REQUIRED
FRANKLIN PLANNING BOARD
DATE

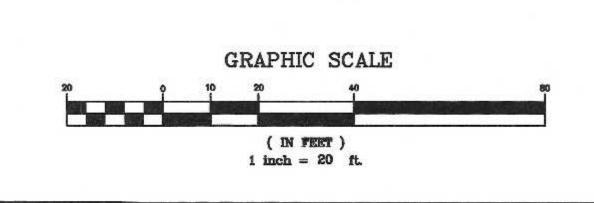

				ĺ
	×			
\vdash				
-				
NO.	DATE	DESCRIPTION	BY	

OWNER:
MAP 286 PARCELS 32 AND 34
70 EAST CENTRAL STREET, LL
37 EAST CENTRAL STREET
FRANKLIN, MASSACHUSETTS

FRANKLIN, MASSACHUSETTS
OWNER MAP 286 PARCEL 33
JOHN AND CARMEL SHERRY
88 EAST CENTRAL STREET

APPLICA	NT:		
70 EAST	CENTRAL	STREET,	LLC
37 EAST	CENTRAL	STREET	
FRANKLII	N, MASSAC	HUSETTS	

DATE		INT.
6/19	FIELD BY:	BL
BK# 74	FIELD BOOK	PG# 63
12/21	CALCS BY:	RRG
12/21	DESIGNED BY:	RRG
12/21	DRAWN BY:	COMP
12/21	CHECKED BY:	CAQ

T T NITED	DA
UMONSULTANTS	Sc
INC.	PR
850 FRANKLIN STREET SUITE 11D WRENTHAM, MASSACHUSETTS 02093	SH

508-384-6560 FAX 508-384-6566

2" OF LOAM AND SEED-

8" GRAVEL BED

COMPACTED SUBGRADE -

DEC. 24, 2021

SCALE

1" = 20'

PROJECT

UC1334

9 of 9