

Town of Franklin

355 East Central Street
Franklin, Massachusetts 02038-1352





Phone: (508) 520-4907
www.franklinma.gov

DEPARTMENT OF PLANNING AND COMMUNITY DEVELOPMENT

MEMORANDUM

DATE: September 20, 2023
TO: Franklin Planning Board
FROM: Department of Planning and Community Development
RE: 341 Union Street St
Field Change

Attached is a diagram for a field change at 341 Union Street. The applicant is proposing to extend the sidewalk along the front of the building. The current proposed sidewalk is 5ft wide and the extended sidewalk will be 4ft wide. DPCD felt this should be brought the Planning Boards attention prior to the Final Form H being submitted.

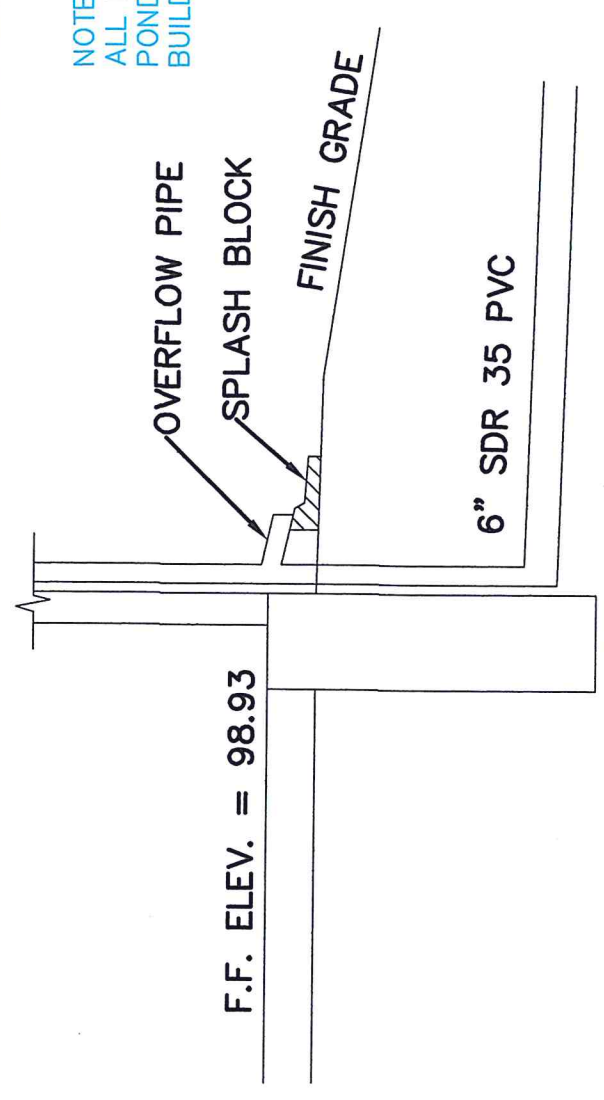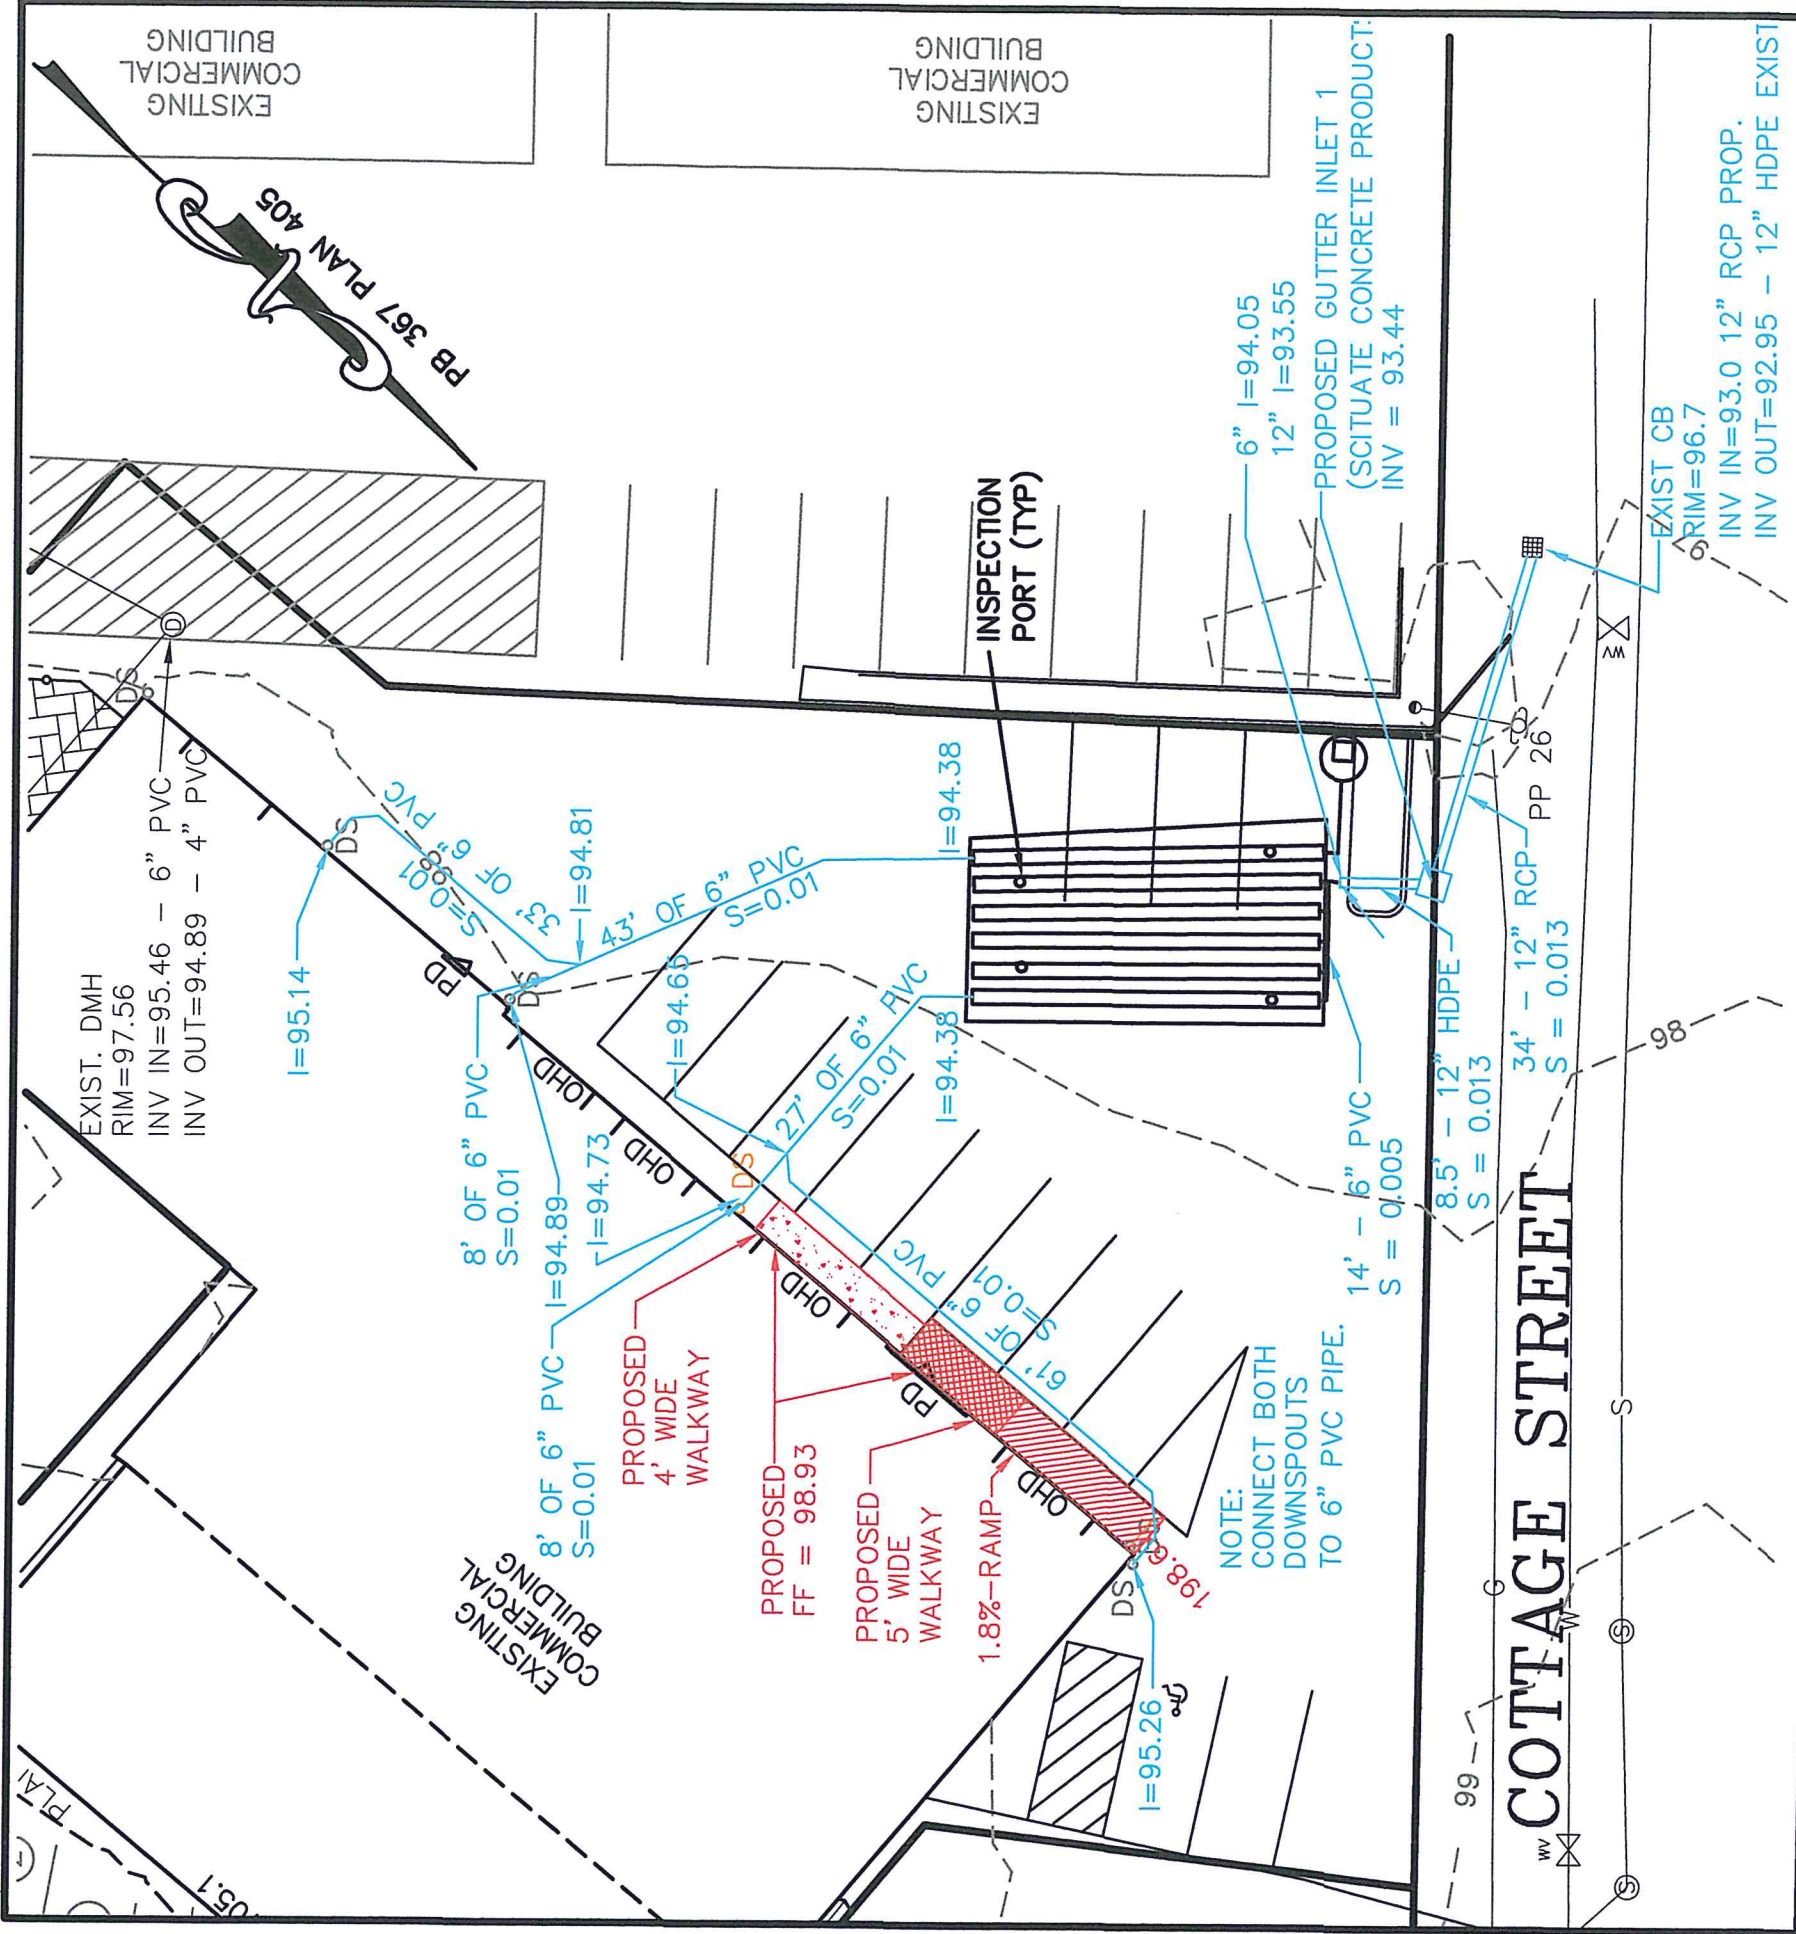

NOTE:
ALL DOWNSPOTS CONNECTED TO INFILTRATION
POND 1 SHALL HAVE AN OVERFLOW AT THE
BUILDING

ROOF LEADER DETAIL

F.F. ELEV. = 98.93

SITE PLAN
 PROPOSED REVISIONS
 341 UNION STREET
 FRANKLIN, MASSACHUSETTS

PREPARED FOR
 ROBERT VOZZELLA
 355 UNION STREET
 FRANKLIN, MASSACHUSETTS

UNITED
CONSULTANTS
INC.

850 FRANKLIN STREET SUITE 11D
 WRENTHAM, MASSACHUSETTS 02093
 508-384-6560 FAX 508-384-6566

DATE	AUG. 15, 2023	SCALE	1" = 20'
PROJECT	UC1554-RRG	SHEET	1 of 1