



TOWN OF BELLINGHAM
MAP 61, LOT 1A
(BOOK 4992, PAGE 657)

1935 COLO
LAKE ST.


LEGEND

- EXISTING UTILITY POLE
- PROPOSED HYDRANT
- EXISTING WATER LINE
- EXISTING CONTOUR LINE
- PROPOSED CONTOUR LINE
- PROPOSED CATCH BASIN
- PROPOSED DRAIN MANHOLE
- PROPOSED DRAIN LINE
- PROPOSED SEWER MANHOLE
- PROPOSED SEWER LINE
- PROPOSED CAPE COD BERM
- WETLAND DELINEATION FLAG
- DEEP HOLE TEST PIT

TOWN OF BELLINGHAM
MAP 61, LOT 1A
(BOOK 4992, PAGE 657)

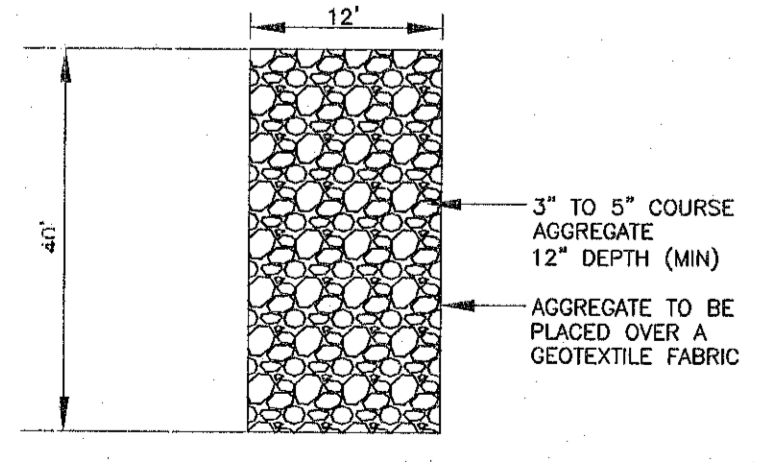
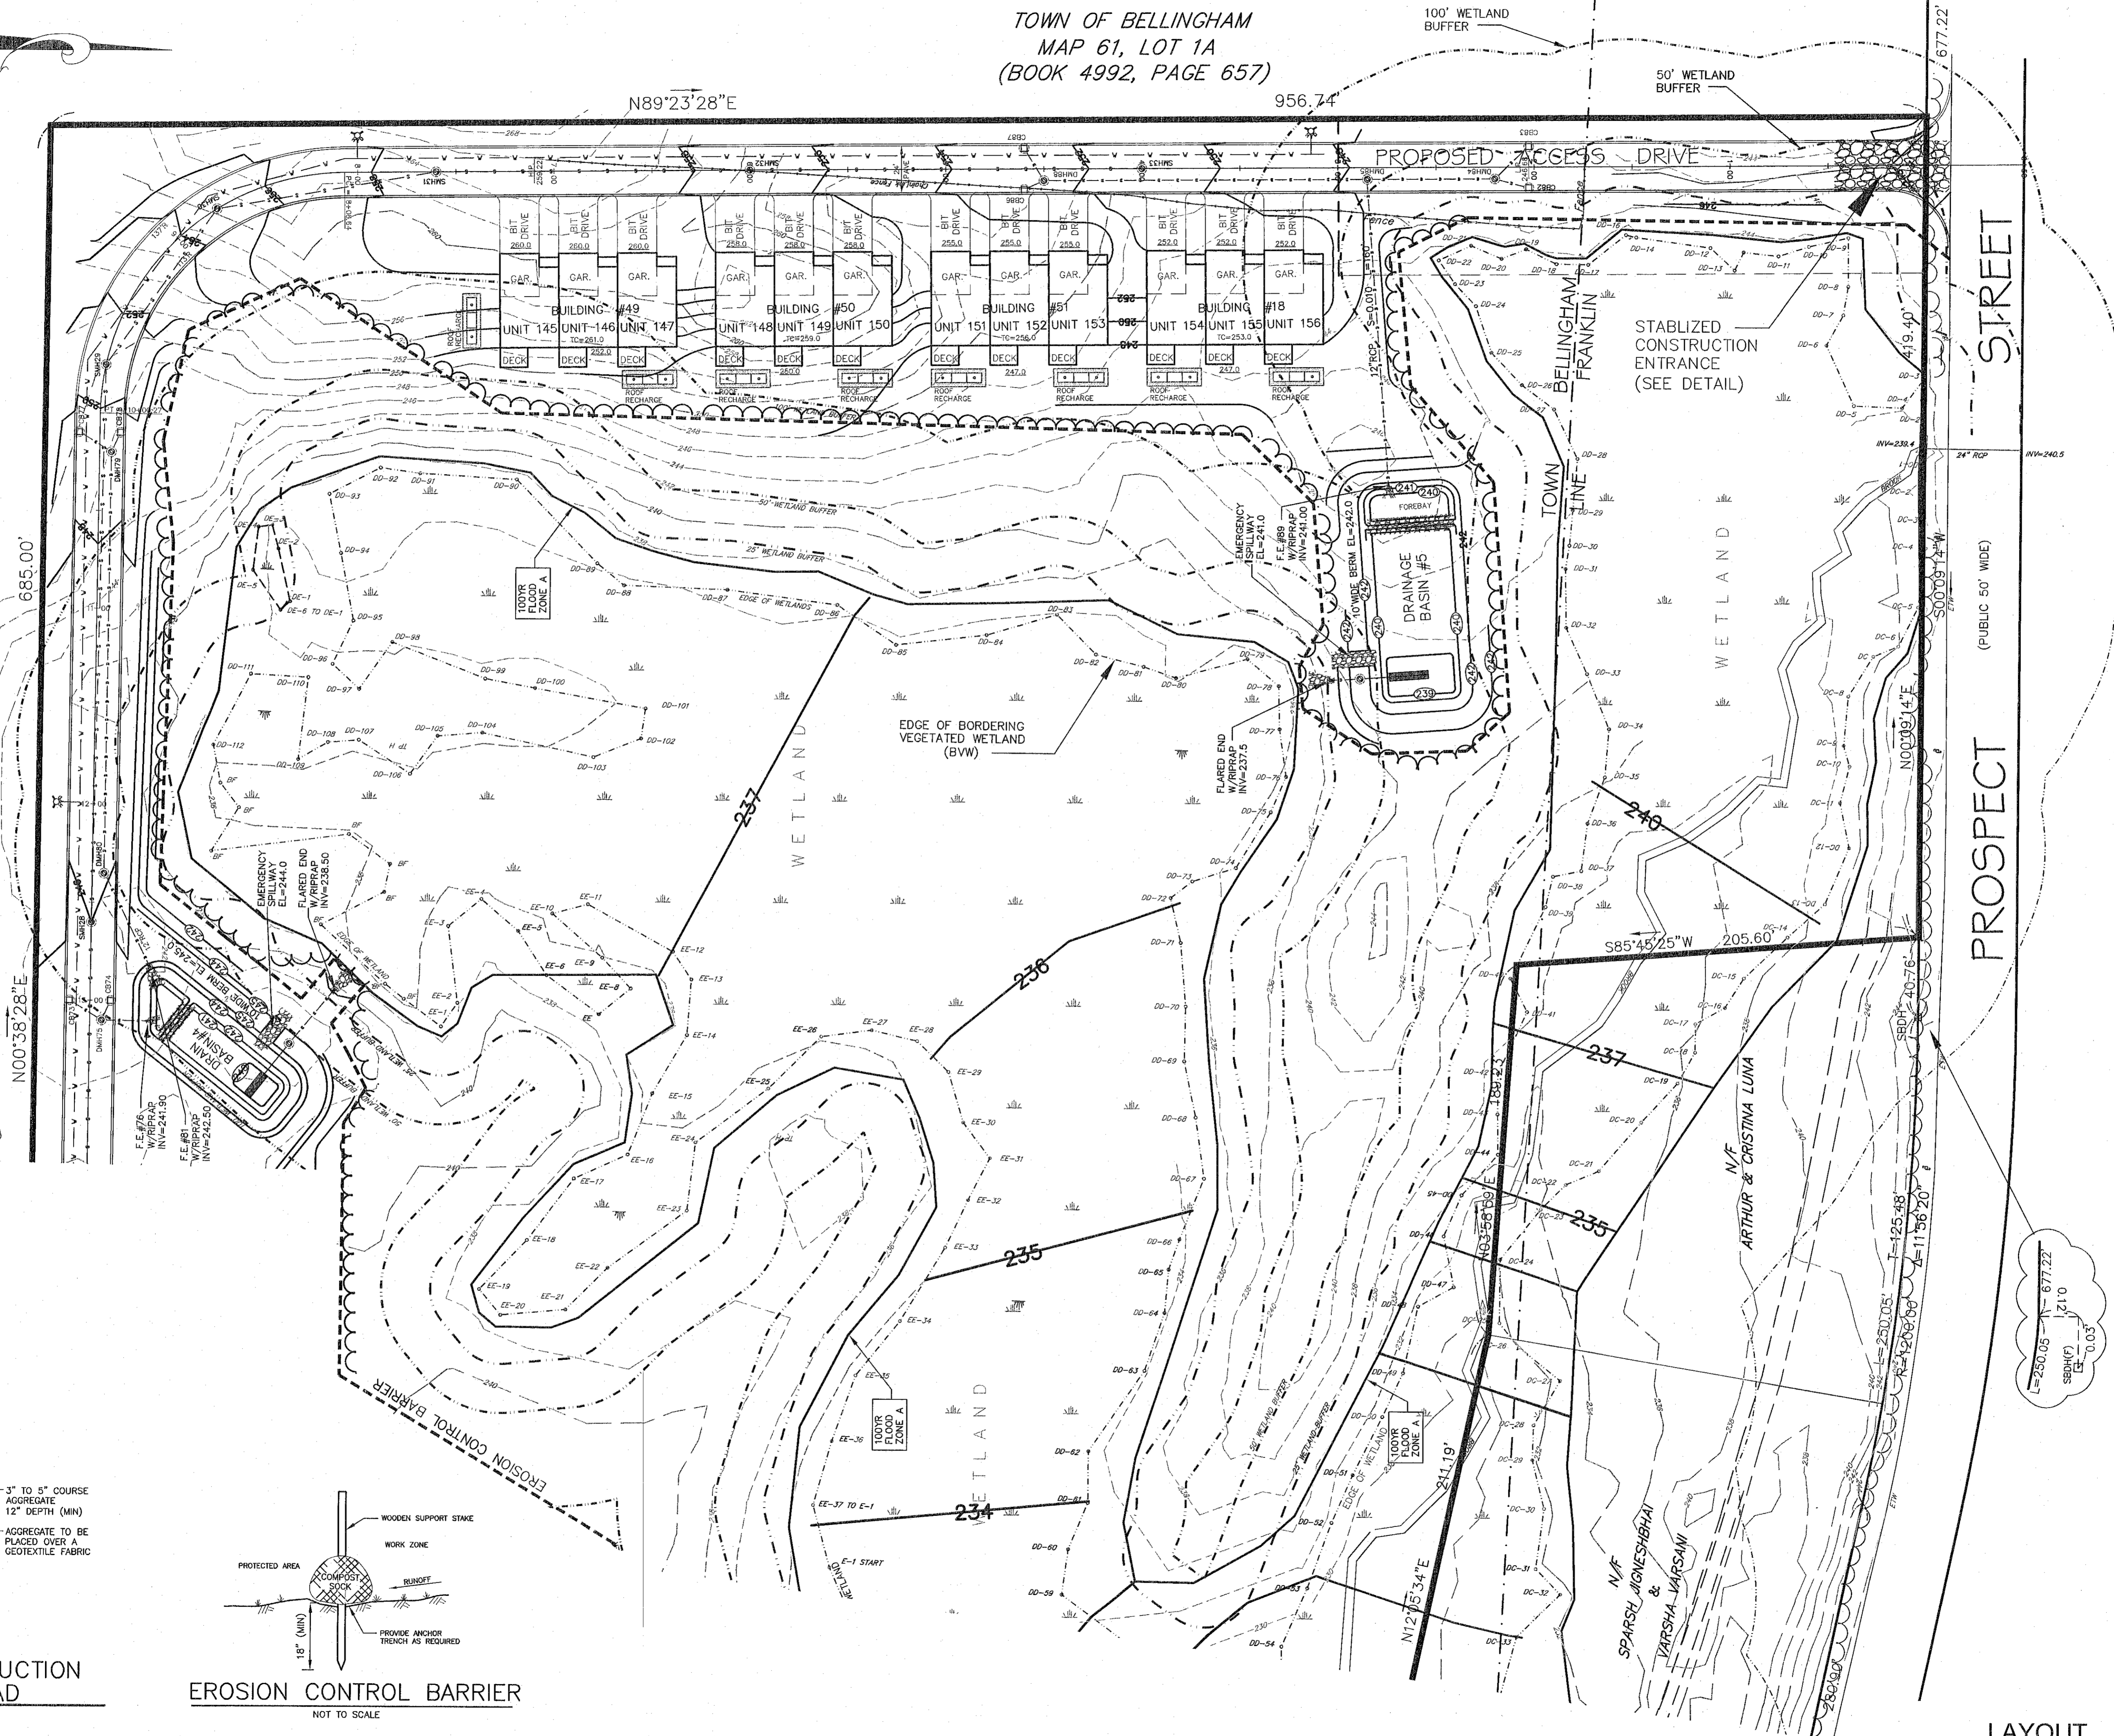


STABILIZED CONSTRUCTION
ENTRANCE PAD
NOT TO SCALE

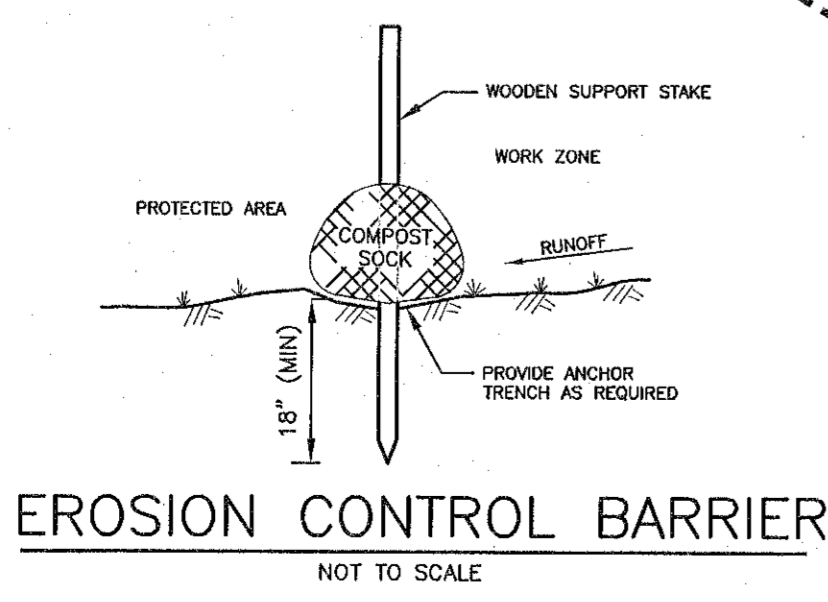

EROSION CONTROL BARRIER
NOT TO SCALE

NO.	DATE	DESCRIPTION

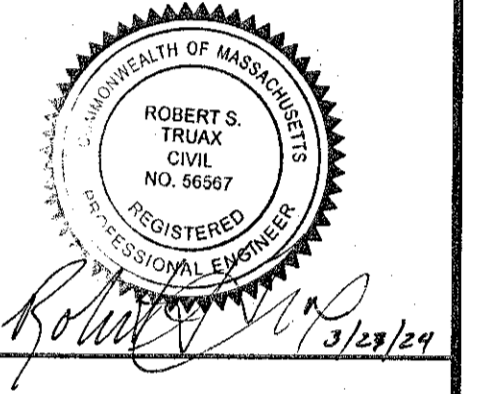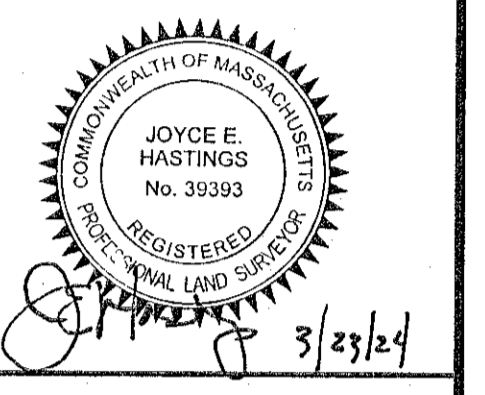


SITE DEVELOPMENT PLAN
ACCESS ROAD PROFILE
"PROSPECT HILL VILLAGE"
FRANKLIN, MASSACHUSETTS
PREPARED FOR:
WALL STREET DEVELOPMENT CORP.
P.O. BOX 272
WESTWOOD, MASSACHUSETTS

GLM Engineering
Consultants, Inc.
19 EXCHANGE STREET
HOLLISTON, MA 01746
P: 508-429-1100
F: 508-429-7160
www.GLMengineering.com

JOB No. 16,590
DATE: MAR. 23, 2024
SCALE: 1"=40'
SHEET: 1 of 2
PLAN #: 27,871




LAYOUT

PROSPECT STREET

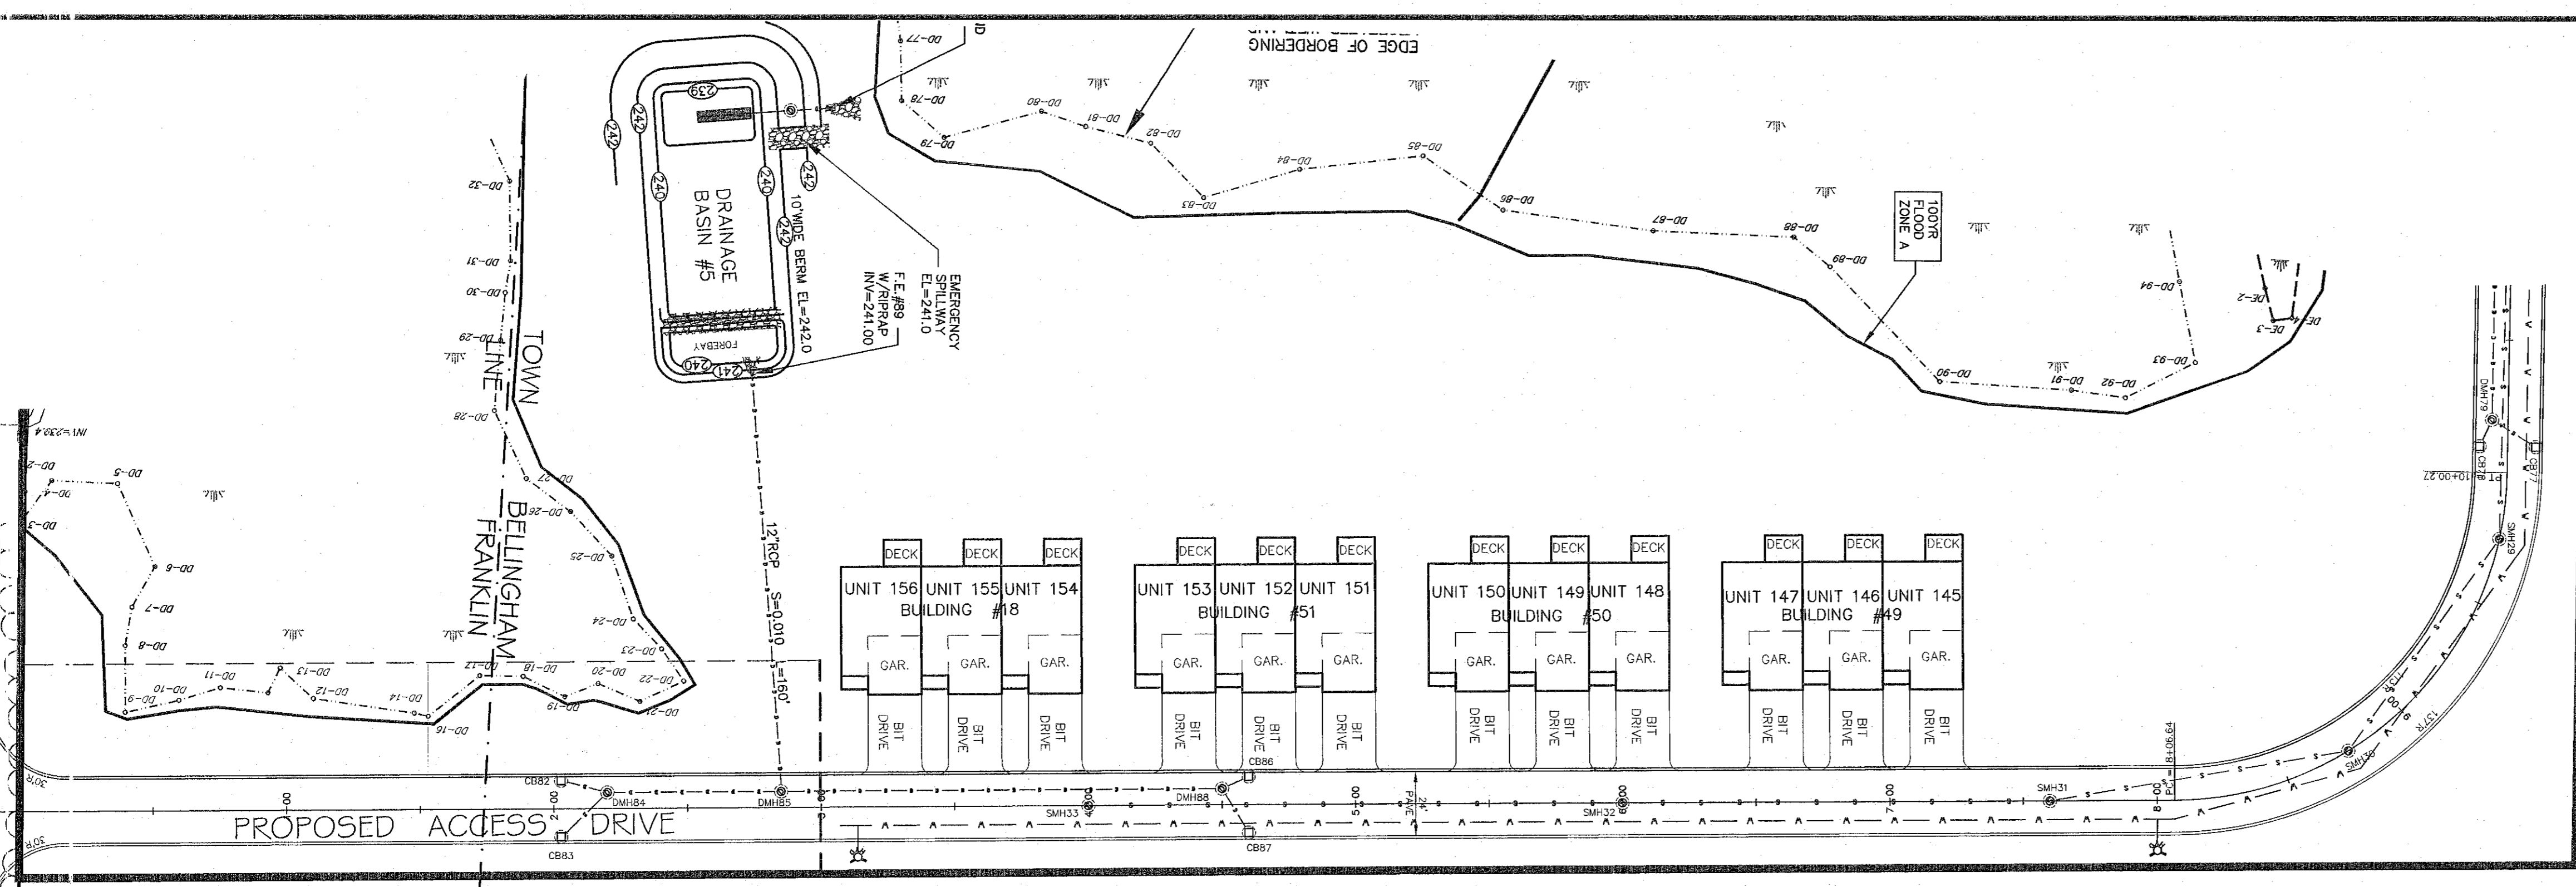

- LEGEND**
- EXISTING UTILITY POLE
 - PROPOSED HYDRANT
 - EXISTING WATER LINE
 - EXISTING CONTOUR LINE
 - PROPOSED CONTOUR LINE
 - PROPOSED CATCH BASIN
 - PROPOSED DRAIN MANHOLE
 - PROPOSED DRAIN LINE
 - PROPOSED SEWER MANHOLE
 - PROPOSED SEWER LINE
 - PROPOSED CAPE COD BERM
 - WETLAND DELINEATION FLAG
 - DEEP HOLE TEST PIT

NO.	DATE	DESCRIPTION

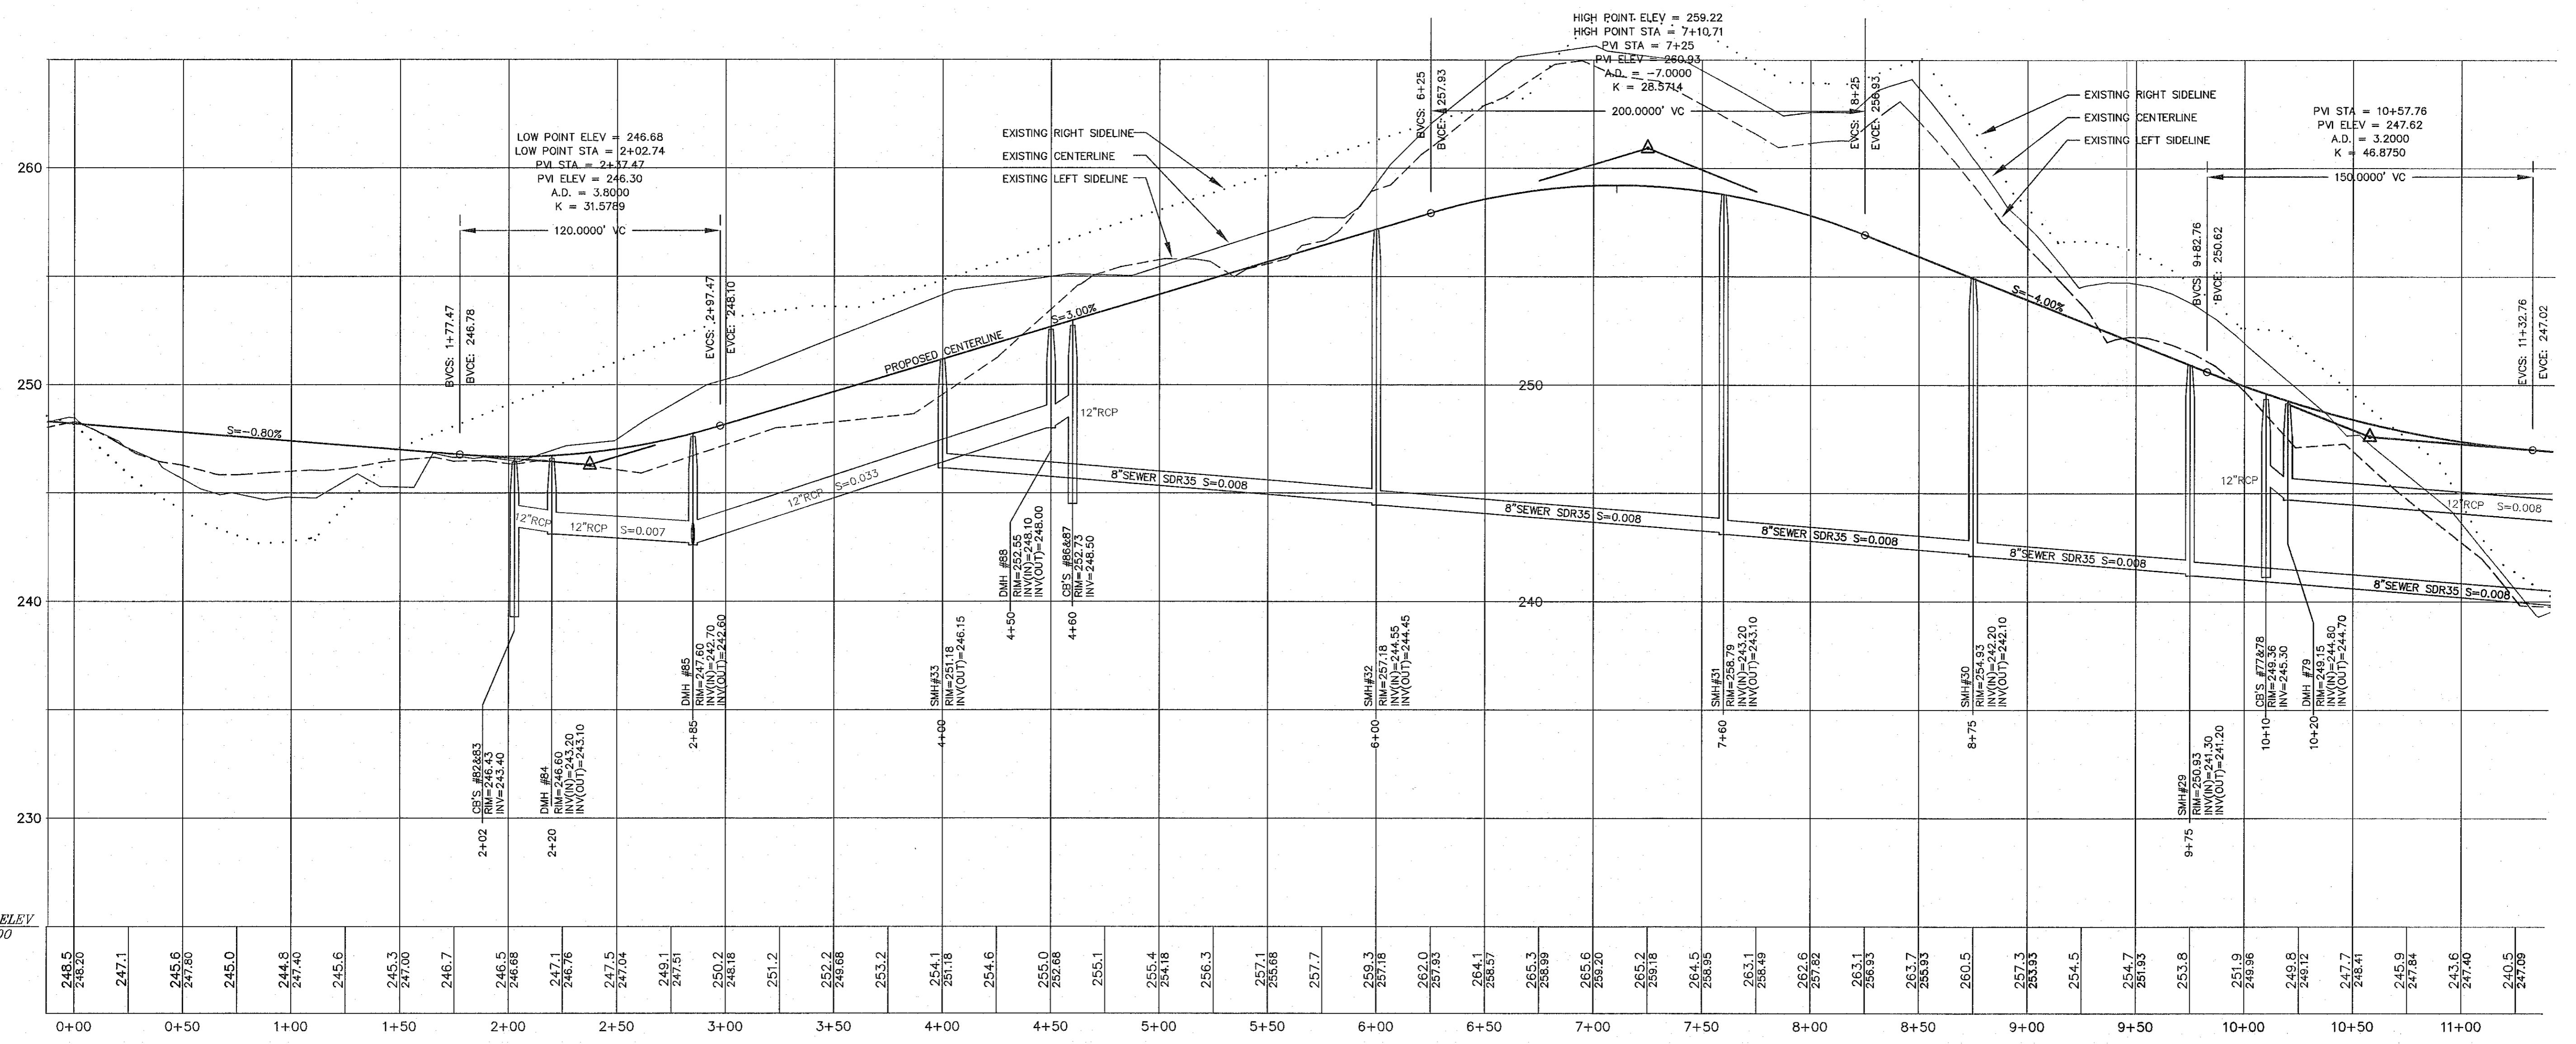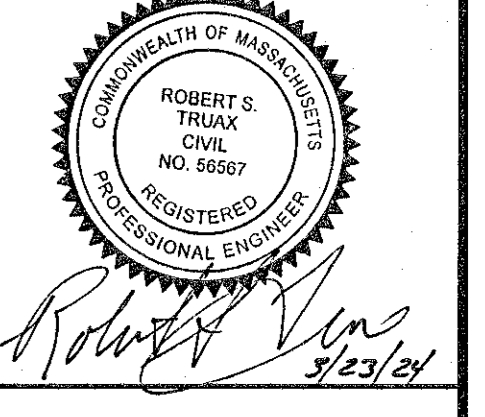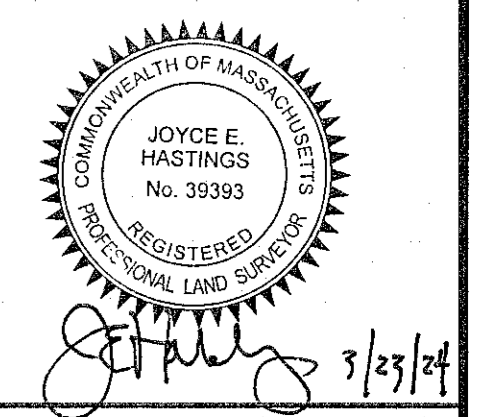

**SITE DEVELOPMENT PLAN
ACCESS ROAD PROFILE
"PROSPECT HILL VILLAGE"
FRANKLIN, MASSACHUSETTS**

PREPARED FOR:
WALL STREET DEVELOPMENT CORP.
P.O. BOX 272
WESTWOOD, MASSACHUSETTS

GLM Engineering
Consultants, Inc.
19 EXCHANGE STREET
HOLLISTON, MA 01746
P: 508-429-1100
F: 508-429-7160
www.GLMengineering.com

JOB No.	16,590
DATE:	MAR. 23, 2024
SCALE:	1" = 40'
SHEET:	2 of 2
PLAN #:	27,871

PLAN & PROFILE ROAD D

SCALE: Horiz: 1"=40'; Vert: 1"=4'