



**TOWN
ADMINISTRATOR**
TOWN of FRANKLIN

**POLE PETITION HEARING
AGENDA**

January 8, 2026

12:30 PM

Pole Petition Hearing will be held at the Franklin Municipal Building
355 East Central Street – 3rd Floor Training Room

A NOTE TO RESIDENTS: All citizens are welcome to attend public meetings in person. Additionally, residents are also welcome to participate remotely via Zoom.

ZOOM WEBINAR DETAILS: D # 891 8864 9327 & Link: <https://us02web.zoom.us/j/89188649327>

Call-In Phone Number: 1-929-205-6099, enter Meeting ID then #

- **Any participants who wish to speak** during the webinar must enter their **full name and email address** when joining the webinar.
- All participants will be automatically muted upon joining the webinar. In order to speak, participants will need to select the “Raise Hand” function to request to be unmuted.
- All speakers will be required to state their full name and street address before commenting.

1. Pole Petition Plan #31195514: Massachusetts Electric Company d/b/a National Grid & Verizon New England, Inc.

CHESTNUT STREET

National Grid proposes to install 2 new JO Poles on Chestnut Street.

- New Pole #7-50 approximately 20 ft. Northeast of Pole #7
- New Pole #7-51 approximately 40 ft. Northwest of new Pole # 7-50


2. Pole Petition Plan #31247634: Massachusetts Electric Company d/b/a National Grid

GROVE STREET

National Grid proposes to install a 50 ft. Class H1 Mid-span Pole between Pole #45-85 & #46-80 on Grove Street.

- New Pole #45-90 beginning at a point approximately 770 ft. North of the centerline of the intersection with Kenwood Circle, between Pole #45-85 and #46-80.

Locations approximately as shown on the plans attached.

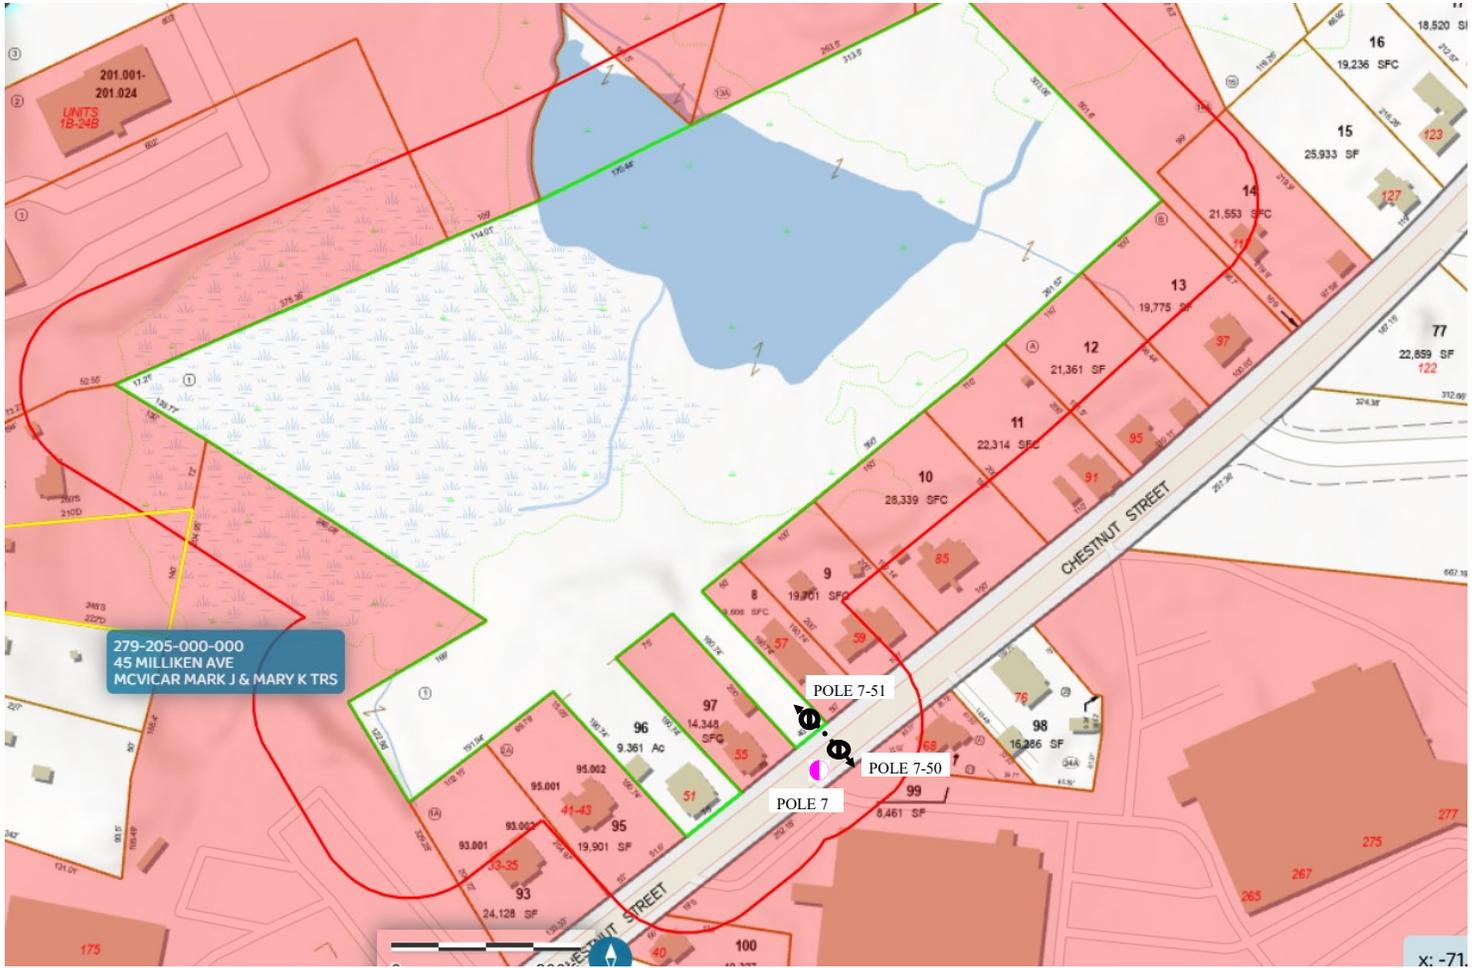

Petition

nationalgrid

Legend:

-  New Pole
-  New Overhead Wire
-  Existing Pole
-  New Anchor

Date:10/2025

Work Request #:31195514

To the: Town of FRANKLIN

Job Description: National Grid to install new Pole 7-50 ~20' NE of pole 7 with sidewalk guy/anchor. Will service 53 Chestnut St

For Proposed: INSTALL NEW POLE 7-50 WITH ANCHOR

DISTANCES ARE APPROXIMATE

Drawn By:M Parent

131 Grove Street

126 Grove Street

Grove Street

P45-85



P45-90



P46-80



Legend:

Existing Pole (JO/SO)-

New Pole (JO/SO)-

New Anchor and Down Guy-

Conductor-


Property Line-

Existing Guy Wire-

New Guy Wire-

Fence/Stone Wall-

Railroad Tracks-

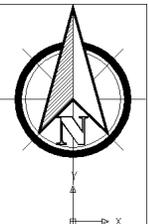

Petition #:

Petition Sketch

nationalgrid

Designer: Kaeden Berry
Date: 11/24/2025
Work Order #: 31247634
Town: Franklin, MA

CONSTRUCTION DETAILS:
Install 50ft class H1 mid-span pole between P45-85 and P46-80 Grove Street, Franklin. Pole will be located on town property intersected by Kenwood Circle and Prime Park. Pole will be labeled 45-90.

Exhibit A—Not to Scale

The Exact location of said Facilities to be established by and upon the installation and erection of the Facilities thereof