



**TOWN
ADMINISTRATOR**
TOWN of FRANKLIN

**POLE PETITION HEARING
AGENDA**

February 19, 2026

1:00 PM

Pole Petition Hearing will be held at the Franklin Municipal Building
355 East Central Street – 2nd Floor Council Chambers

A NOTE TO RESIDENTS: All citizens are welcome to attend public meetings in person. Additionally, residents are also welcome to participate remotely via Zoom.

ZOOM WEBINAR DETAILS: ID # 869 5728 2008 & Link: <https://us02web.zoom.us/j/86957282008>

Call-In Phone Number: 1-929-205-6099, enter Meeting ID then #

- **Any participants who wish to speak** during the webinar must enter their **full name and email address** when joining the webinar.
- All participants will be automatically muted upon joining the webinar. In order to speak, participants will need to select the "Raise Hand" function to request to be unmuted.
- All speakers will be required to state their full name and street address before commenting.

1. Pole Petition Plan #31239004: Massachusetts Electric Company d/b/a National Grid & Verizon New England, Inc.

DEAN AVE.

National Grid proposes to install one new JO Pole (# P15-50) on Dean Ave., beginning approximately 55 ft. North of the centerline of the intersection of Hillside Rd. and Fales St. and continuing in a North direction.

2. Pole Petition Plan #31246278: Massachusetts Electric Company d/b/a National Grid & Verizon New England, Inc.

ELM ST.

National Grid proposes to install one new 50 ft. JO Class H1 Mid-span Pole (# P2-50) on Elm St. beginning approximately 460 ft. West of the centerline of the intersection of Lincoln St., between Poles P2 and P3. Pole will be located on Town property intersected by Lincoln St. and Jeffrey Rd.

Locations approximately as shown on the plans attached.



**TOWN
ADMINISTRATOR**
TOWN of FRANKLIN

NOTICE TO ABUTTERS
POLE PETITION PUBLIC HEARING

Massachusetts Electric Company d/b/a National Grid & Verizon New England, Inc.
Pole Petition Plan #31239004

DEAN AVE.

National Grid proposes to install one new JO Pole (# P15-50) on Dean Ave., beginning approximately 55 ft. North of the centerline of the intersection of Hillside Rd. and Fales St. and continuing in a North direction.

In conformity with the requirements of Section 22 of Chapter 166 of the General Laws (Ter. Ed.) you are hereby notified that a Public Hearing will be held in the Training Room on the third floor of the Municipal Building, 355 East Central Street, Franklin, MA, by the Town Administrator on Tuesday, February 17, 2026 at 1:00 p.m. upon the petition by Massachusetts Electric Company d/b/a National Grid regarding the attached Pole Petition.

All citizens are welcome to attend public meetings in person. Additionally, citizens will also be able to participate remotely via Zoom. The Zoom meeting information can be found below:

Zoom ID: 869 5728 2008

Link: <https://us02web.zoom.us/j/86957282008>

Call-In Phone Number: 1-929-205-6099, enter Meeting ID # 869 5728 2008, then press #

Additional information can be found on our town website, Franklinma.gov or by calling the Town Administrator's Office at 508-520-4949.

TOWN ADMINISTRATOR'S OFFICE

cc: Massachusetts Electric Co.



**TOWN
ADMINISTRATOR**
TOWN of FRANKLIN

NOTICE TO ABUTTERS
POLE PETITION PUBLIC HEARING

Massachusetts Electric Company d/b/a National Grid & Verizon New England, Inc.
Pole Petition Plan #31246278

ELM ST.

National Grid proposes to install a 50 ft. JO Class H1 Mid-span Pole (# P2-50) on Elm St. beginning approximately 460 ft. West of the centerline of the intersection of Lincoln St., between Poles P2 and P3. Pole will be located on Town property intersected by Lincoln St. and Jeffrey Rd.

In conformity with the requirements of Section 22 of Chapter 166 of the General Laws (Ter. Ed.) you are hereby notified that a Public Hearing will be held in the Training Room on the third floor of the Municipal Building, 355 East Central Street, Franklin, MA, by the Town Administrator on Tuesday, February 17, 2026 at 1:00 p.m. upon the petition by Massachusetts Electric Company d/b/a National Grid regarding the attached Pole Petition.

All citizens are welcome to attend public meetings in person. Additionally, citizens will also be able to participate remotely via Zoom. The Zoom meeting information can be found below:

Zoom ID: 869 5728 2008


Link: <https://us02web.zoom.us/j/86957282008>

Call-In Phone Number: 1-929-205-6099, enter Meeting ID # 869 5728 2008, then press #


Additional information can be found on our town website, Franklinma.gov or by calling the Town Administrator's Office at 508-520-4949.

TOWN ADMINISTRATOR'S OFFICE

cc: Massachusetts Electric Co.

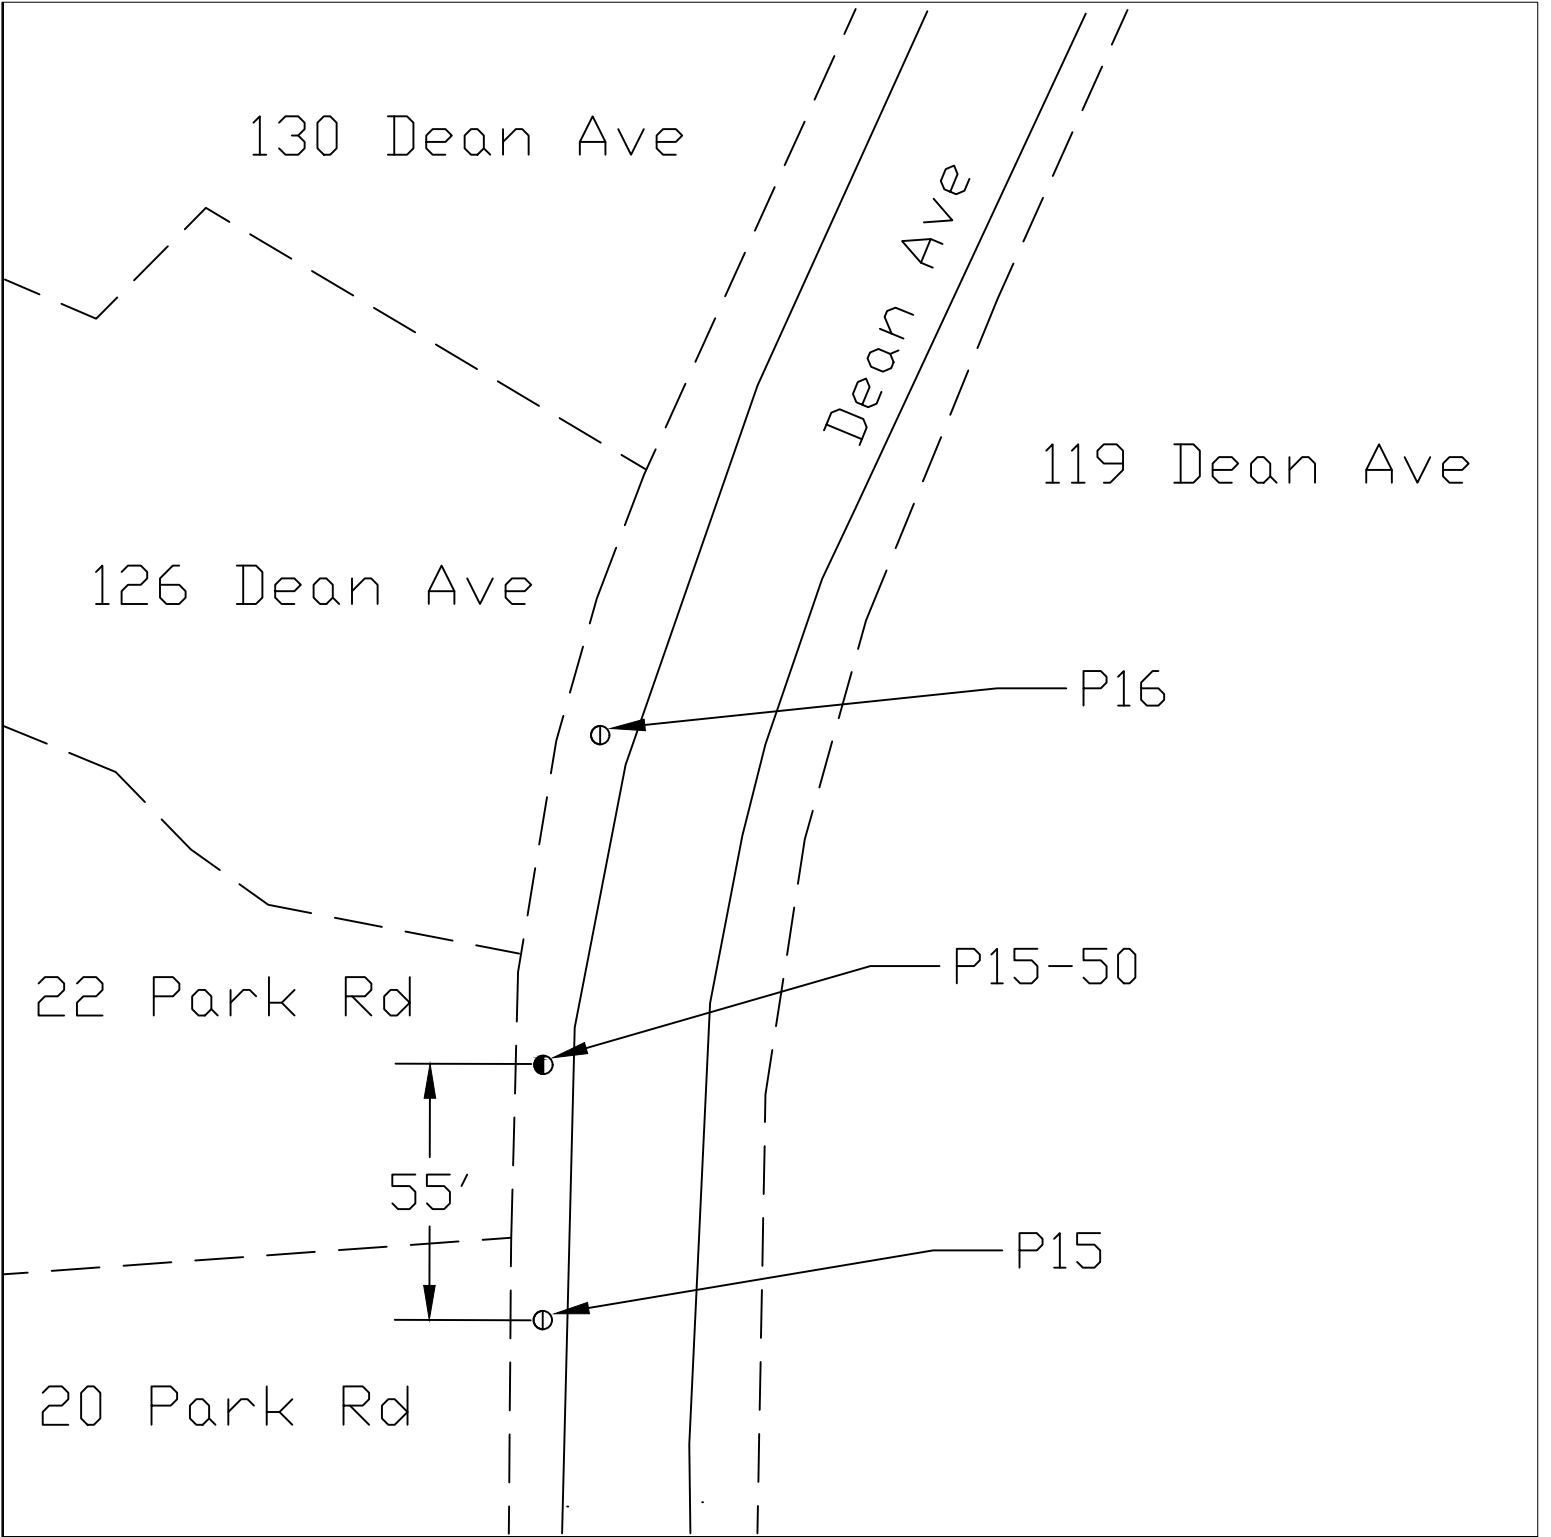

POLE PETITION		nationalgrid	
● Proposed NGRID Pole Locations		Date: 11/21/25	
○ Existing NGRID Pole Locations		Plan Number: 31239004	
⦿ Proposed J.O. Pole Locations		To Accompany Petition Dated: 11/21/25	
⓪ Existing J.O. Pole Locations		To The: Town Of Franklin	
⦿ Existing Telephone Co. Pole Locations		For Proposed: JO Pole: 15-50 Location: Dean Ave	
⓪ Existing NGRID Pole Location To Be Made J.O.		Date Of Original Grant:	
⚡ Proposed J.O Anchor & Guy Wire			
DISTANCES ARE APPROXIMATE			

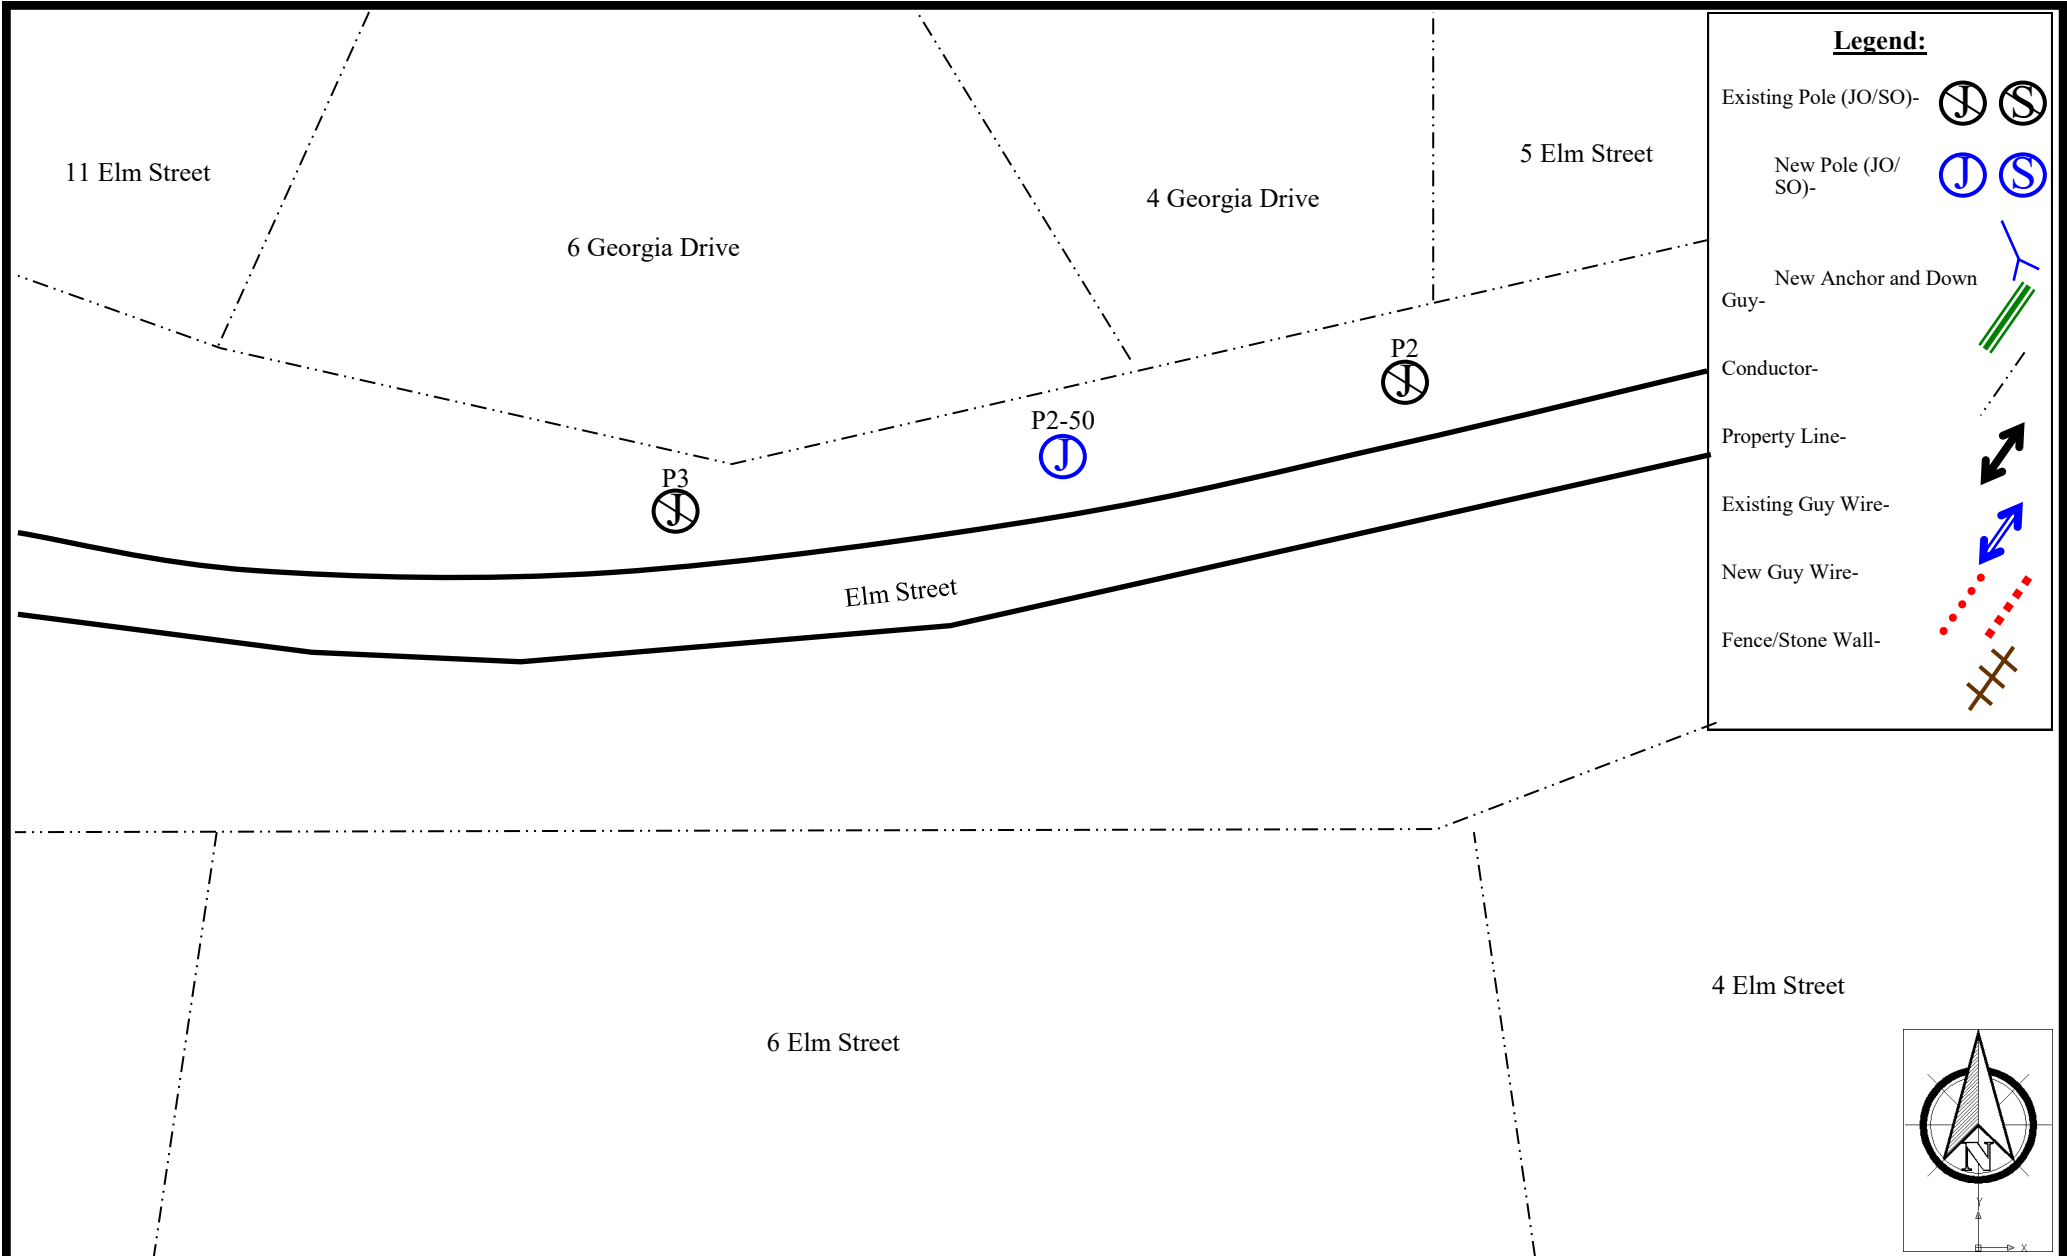

Petition #:

Petition Sketch

nationalgrid

Designer: Kaeden Berry
Date: 11/23/2025
Work Order #: 31246278
Town: Franklin, MA

CONSTRUCTION DETAILS:

Install 50ft class H1 mid-span pole between P2 and P3 Elm Street, Franklin. Pole will be located on town property intersected by Lincoln Street and Jeffrey Road. Pole will be labeled 2-50.

Exhibit A—Not to Scale

The Exact location of said Facilities to be established by and upon the installation and erection of the Facilities thereof