



**TOWN  
ADMINISTRATOR**  
TOWN of FRANKLIN

**POLE PETITIONS (2) PUBLIC HEARING**  
**January 8, 2026, 12:30pm**

**1. Pole Petition Plan #31195514: Massachusetts Electric Company d/b/a National Grid & Verizon New England, Inc.**

**CHESTNUT STREET**

National Grid proposes to install 2 new JO Poles on Chestnut Street.

- Pole #7-50 approximately 20 ft. Northeast of Pole #7
- Pole #7-51 approximately 40 ft. Northwest of new Pole # 7-50

**2. Pole Petition Plan #31247634: Massachusetts Electric Company d/b/a National Grid**

**GROVE STREET**

National Grid proposes to install a 50 ft. Class H1 Mid-span Pole between Pole on Grove Street.

- Pole #45-90 beginning at a point approximately 770 ft. North of the centerline of the intersection with Kenwood Circle, between Pole #45-85 and #46-80.

In conformity with the requirements of Section 22 of Chapter 166 of the General Laws (Ter. Ed.) you are hereby notified that a Public Hearing will be held in the Training Room on the third floor of the Municipal Building, 355 East Central Street, Franklin, MA, by the Town Administrator on Thursday, January 8, 2026 at 12:30 p.m. upon the two pole petitions attached to this notice and described above.

All citizens are welcome to attend public meetings in person. Additionally, in an effort to maximize citizen engagement opportunities, citizens will also be able to participate remotely via Zoom.

The Zoom meeting information can be found below:


Zoom ID: 891 8864 9327

Link: <https://us02web.zoom.us/j/89188649327>


Call-In Phone Number: 1-929-205-6099, enter Meeting ID # 891 8864 9327, then press #

For additional information call the Town Administrator's Office at 508-520-4949.

Respectfully Submitted by,  
Julie McCann

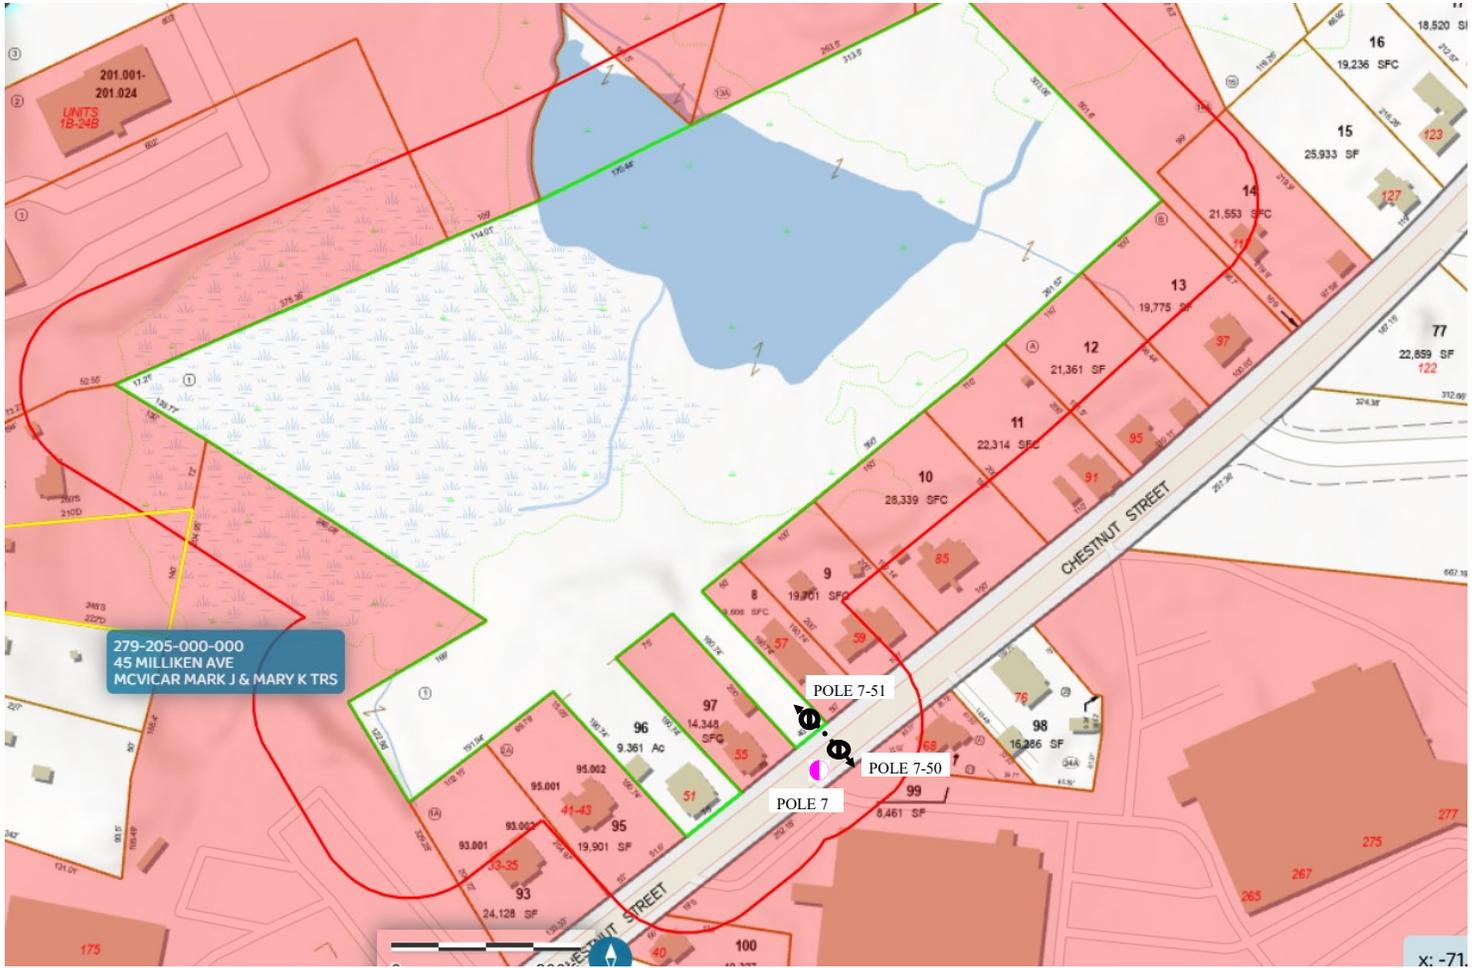

x: -71

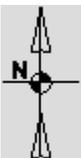

# Petition

**nationalgrid**

## Legend:

-  New Pole
-  New Overhead Wire
-  Existing Pole
-  New Anchor

Date:10/2025

Work Request #:31195514

To the: Town of FRANKLIN

Job Description: National Grid to install new Pole 7-50 ~20' NE of pole 7 with sidewalk guy/anchor.  
Will service 53 Chestnut St

For Proposed: INSTALL NEW POLE 7-50 WITH ANCHOR

DISTANCES ARE APPROXIMATE

Drawn By:M Parent

131 Grove Street

126 Grove Street

Grove Street

P45-85



P45-90



P46-80



**Legend:**

Existing Pole (JO/SO)-

New Pole (JO/SO)-

New Anchor and Down Guy-

Conductor-


Property Line-

Existing Guy Wire-

New Guy Wire-

Fence/Stone Wall-

Railroad Tracks-

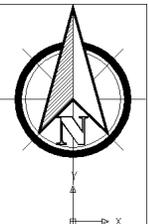

**Petition #:**

**Petition Sketch**

**nationalgrid**

**Designer:** Kaeden Berry  
**Date:** 11/24/2025  
**Work Order #:** 31247634  
**Town:** Franklin, MA

**CONSTRUCTION DETAILS:**  
Install 50ft class H1 mid-span pole between P45-85 and P46-80 Grove Street, Franklin. Pole will be located on town property intersected by Kenwood Circle and Prime Park. Pole will be labeled 45-90.

**Exhibit A—Not to Scale**

The Exact location of said Facilities to be established by and upon the installation and erection of the Facilities thereof