


FORGE PARKWAY WAREHOUSE

6 FORGE PARKWAY, FRANKLIN MA

INDEX

- 1 COVER
- 3 SOUTHWEST RENDERING
- 4 LOADING DOCK RENDERING
- 5 ROUTE 140 RENDERING
- 6 ROUTE 140 RENDERING
- 7 ROUTE 140 RENDERING
- A1.01 SCHEMATIC FLOOR PLANS
- A3.01 EXTERIOR ELEVATIONS
- A3.02 EXTERIOR ELEVATIONS

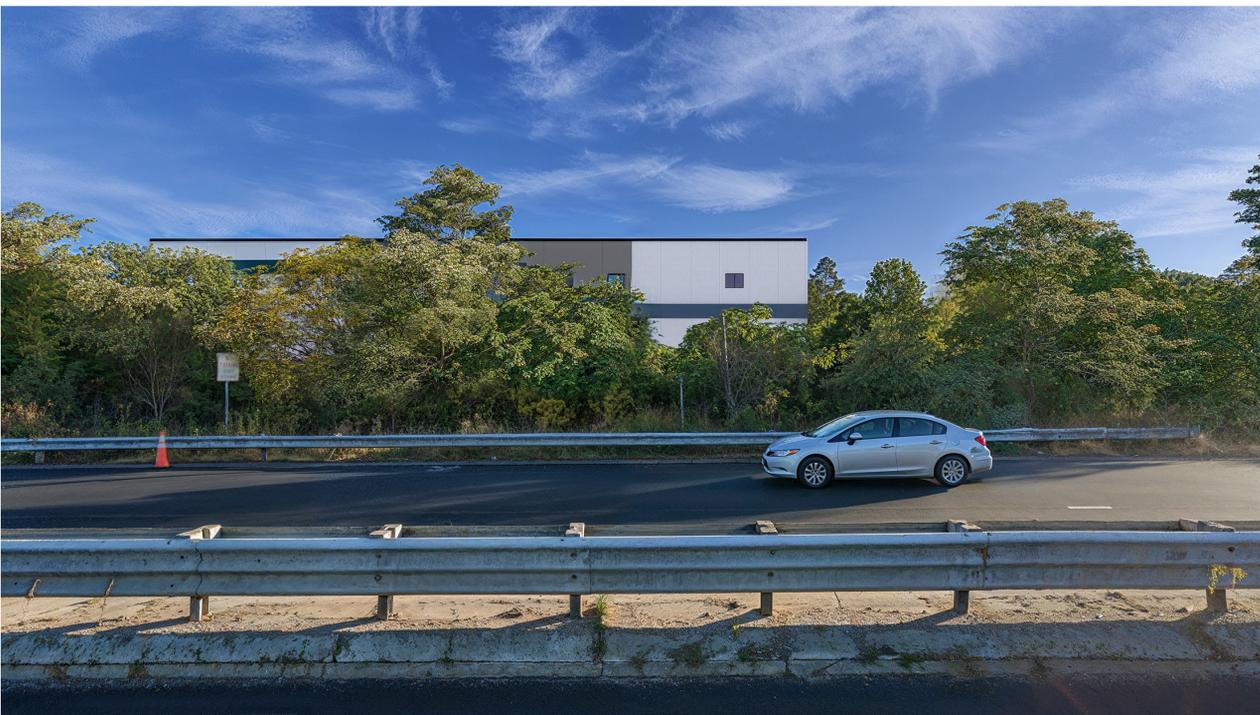














1 EXTERIOR ELEVATION - WEST (MAIN ENTRY)
SCALE: 1/8" = 1'-0"




2 EXTERIOR ELEVATION - SOUTH
SCALE: 1/8" = 1'-0"

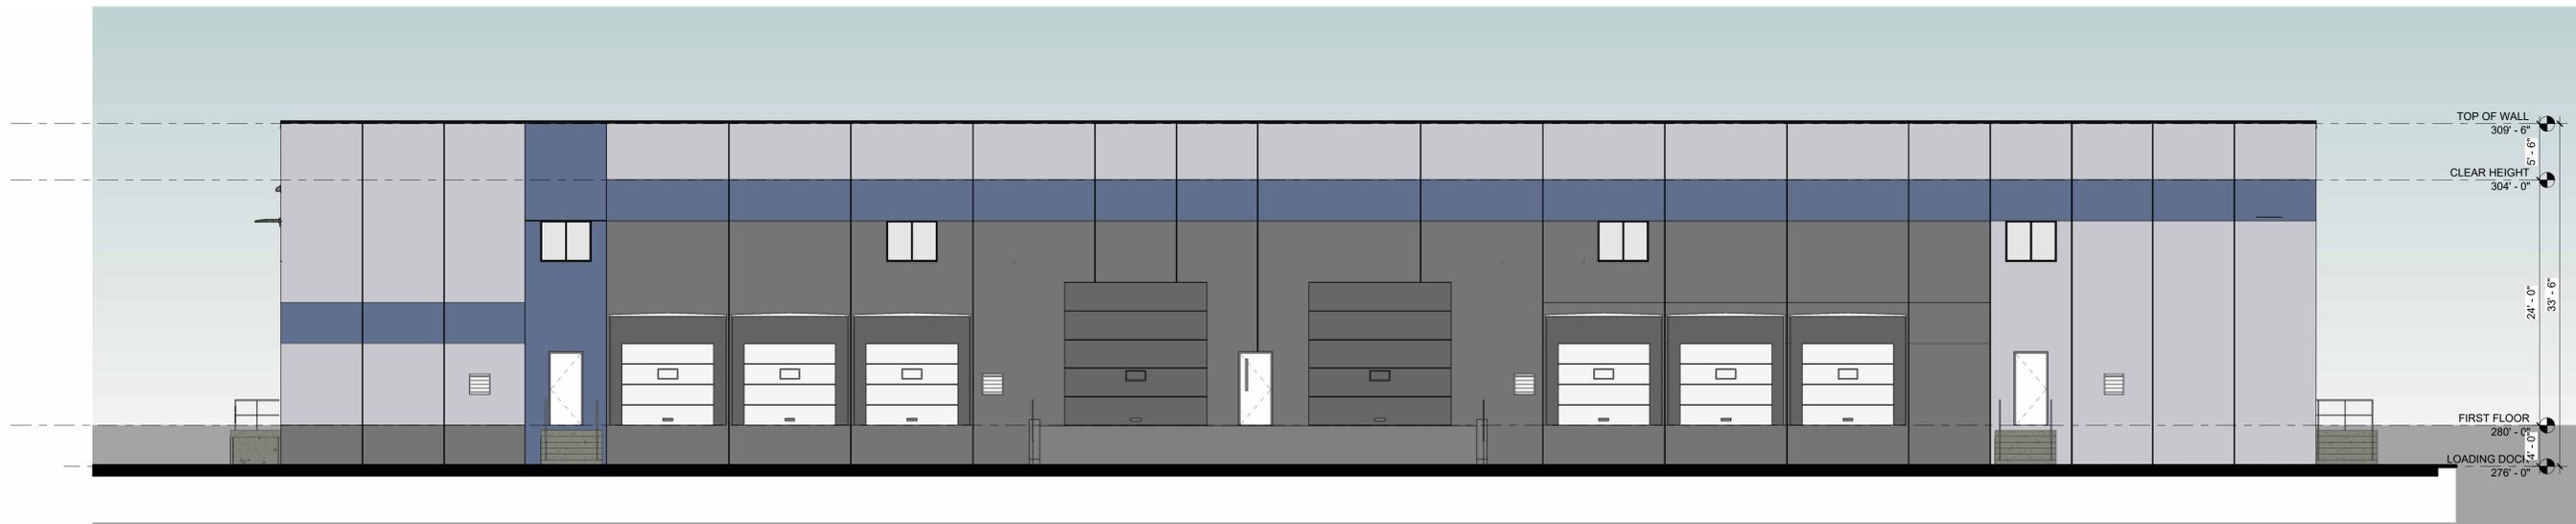

1 EXTERIOR ELEVATION - EAST
SCALE: 1/8" = 1'-0"



4 EXTERIOR ELEVATION - NORTH
SCALE: 1/8" = 1'-0"

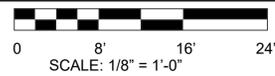

EXTERIOR ELEVATIONS