
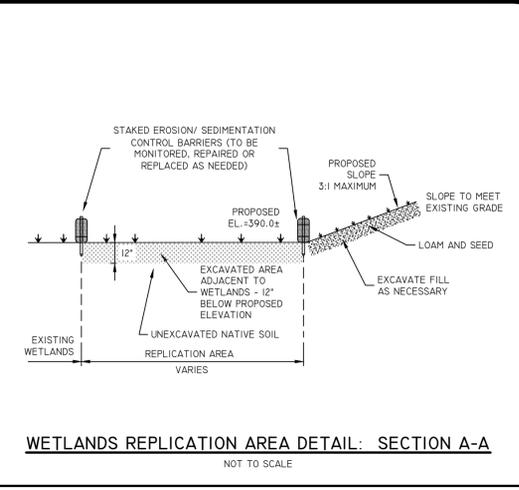


Z:\DEVELOPMENT\PROJECTS\1342-001 LOUISE DRIVE\AUTOCAD DRAWINGS\3342-001-PLANNING PLOTTER - 10/16/2024

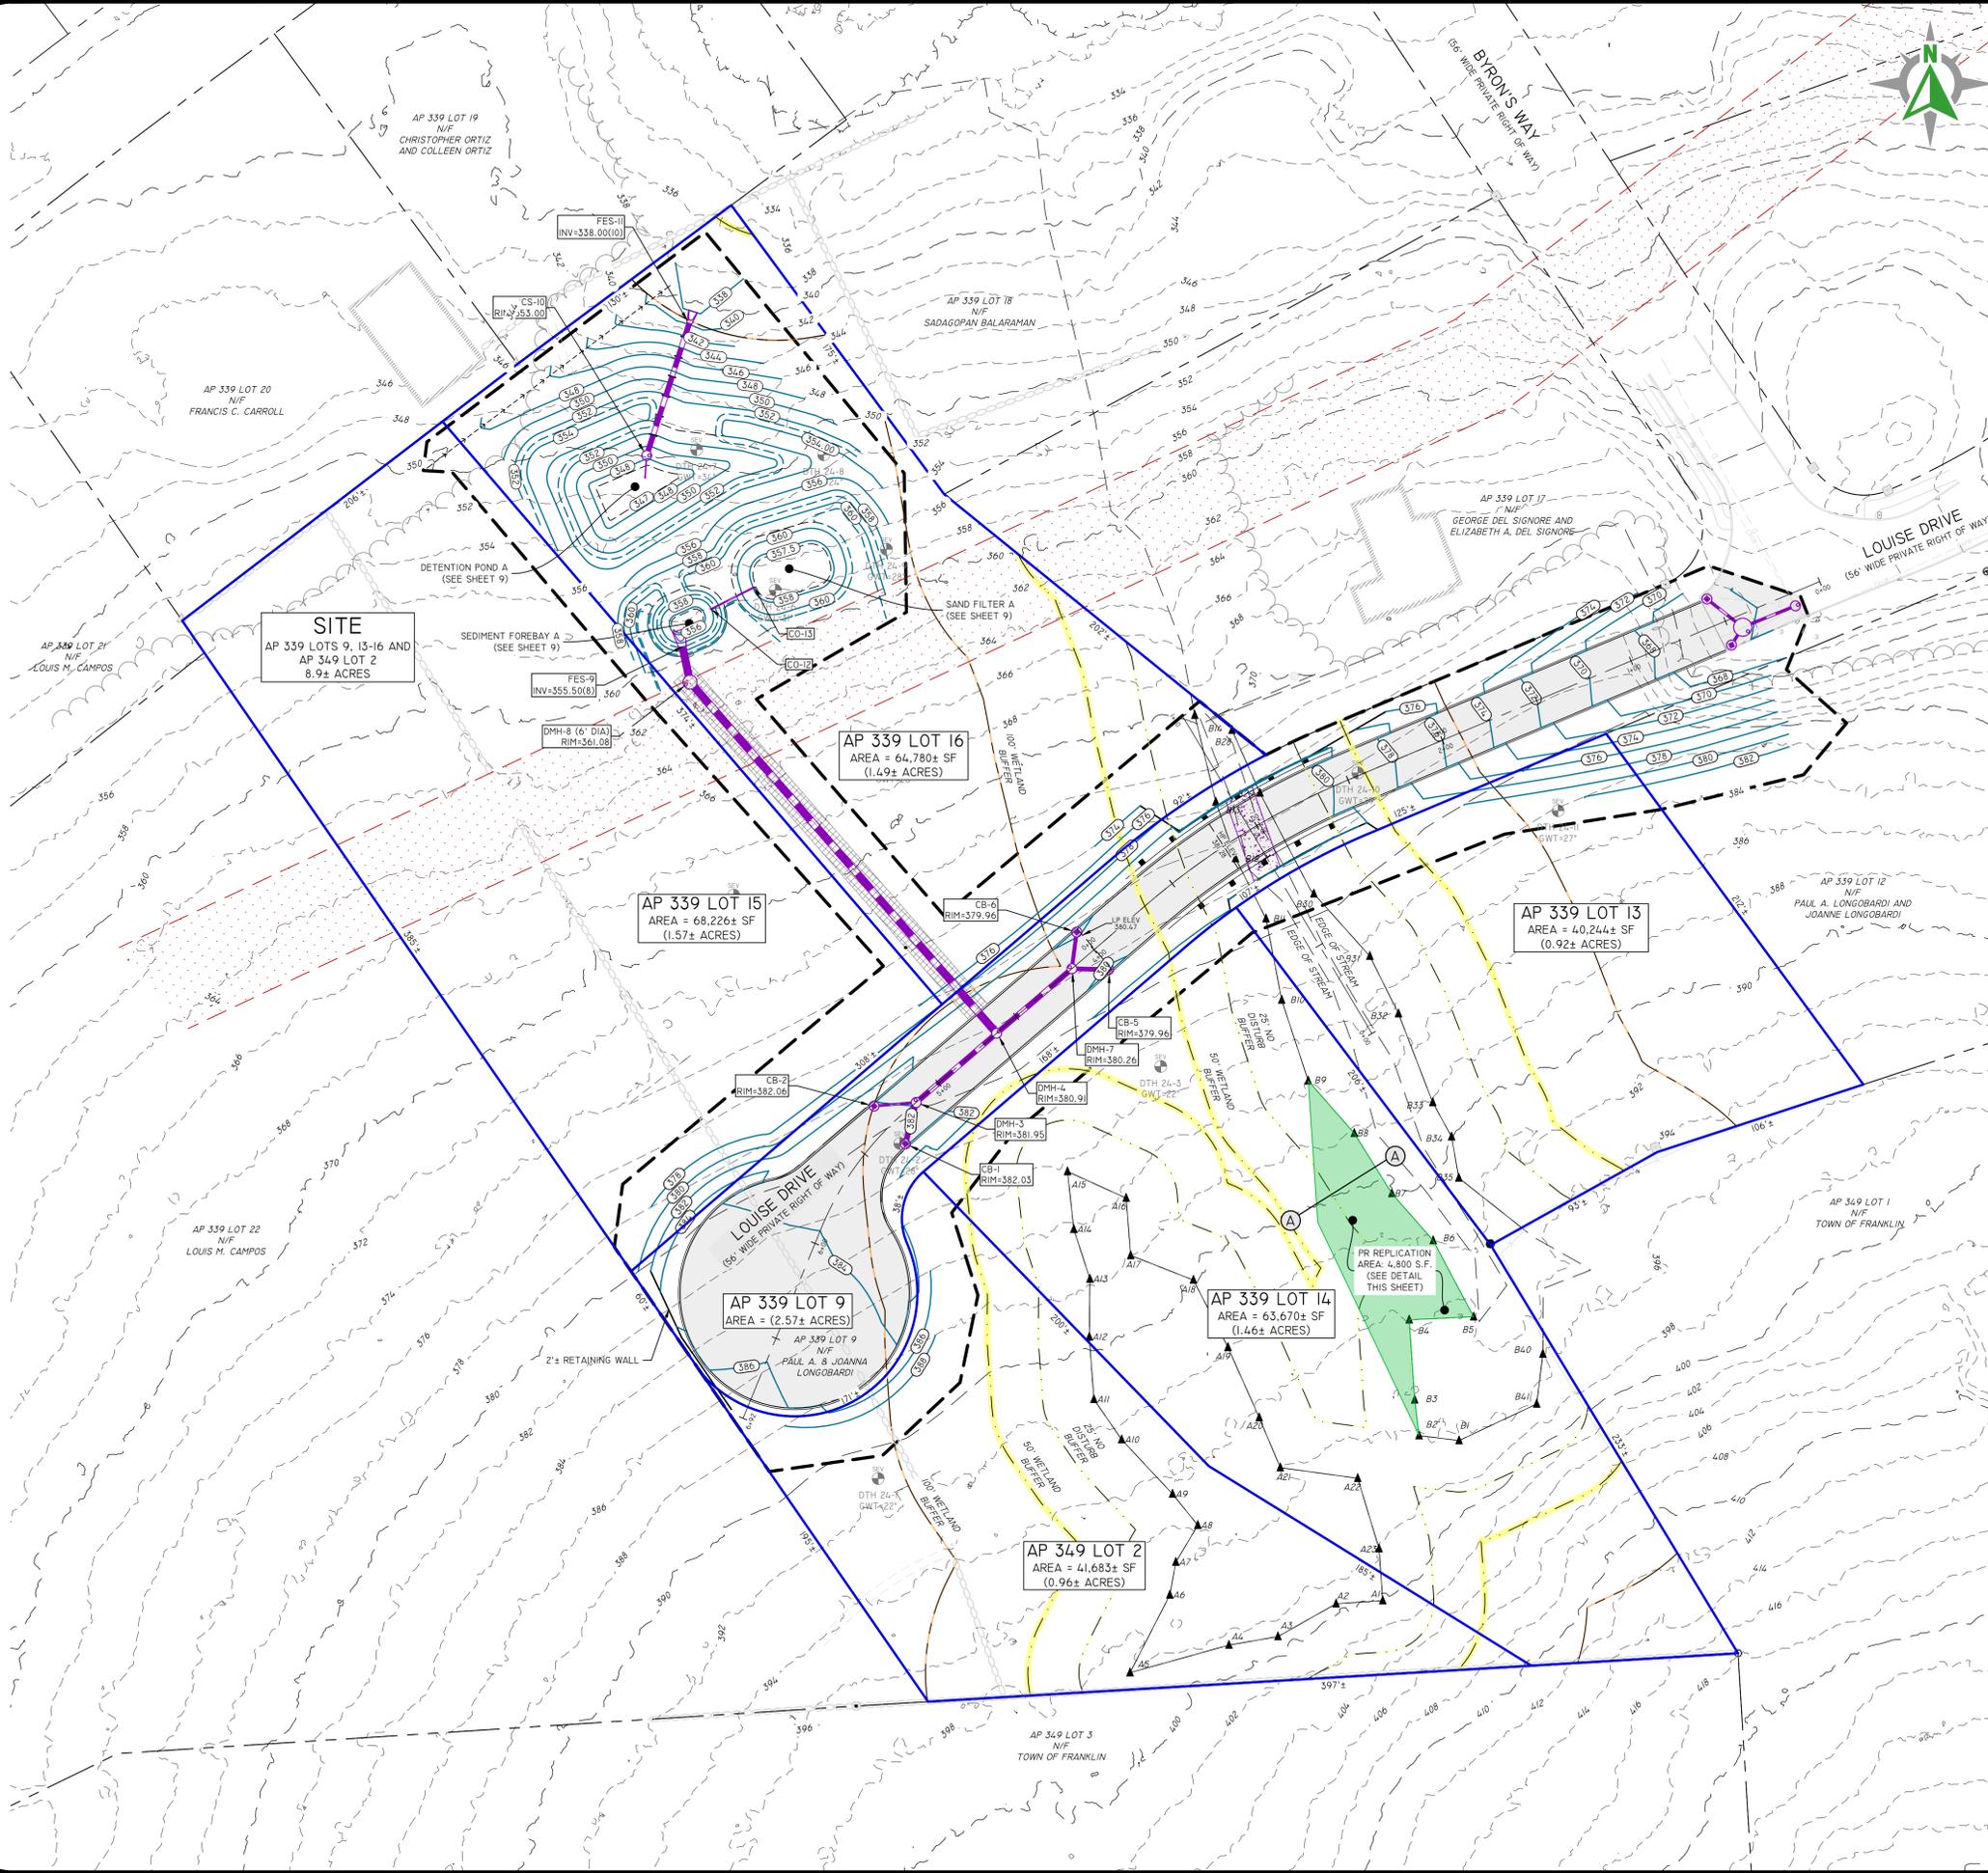

**DiPrete Engineering**  
 104 Mendon Street Uxbridge, MA 01569  
 tel 908-278-8997 fax 908-278-2289 www.diprete-eng.com

**Boston • Providence • Newport**

COMMONWEALTH OF MASSACHUSETTS  
 RANDON D. CARR  
 No. 51472  
 REGISTERED PROFESSIONAL ENGINEER  
 10/16/2024

*R. Carr*

THIS PLAN SET MUST NOT BE USED FOR CONSTRUCTION PURPOSES UNLESS IT IS ACCOMPANIED BY A REGISTERED PROFESSIONAL ENGINEER OF DIPRETE ENGINEERING.  
 DIPRETE ENGINEERING ONLY WARRANTS THIS PLAN ON A DIPRETE REGISTERED PROFESSIONAL ENGINEER OF DIPRETE ENGINEERING. DIPRETE ENGINEERING ASSUMES NO LIABILITY FOR THE CONSTRUCTION OF ANY WORK SHOWN ON THIS PLAN. THE CONTRACTOR SHALL BE RESPONSIBLE FOR OBTAINING ALL NECESSARY PERMITS, REGULATIONS, AND REQUIREMENTS, AND OSHA DESIGN. DIPRETE ENGINEERING ASSUMES NO LIABILITY FOR OBTAINING PERMITS, REGULATIONS, AND REQUIREMENTS, AND OSHA DESIGN. SEE UTILITY NOTE ON SHEET 3.

NO.	DATE	DESCRIPTION	DESIGN BY
0102-2842		NOI SUBMISSION	B.E.G.
0212-2924		NOI SUBMISSION	B.E.G.
0312-2924		NOI SUBMISSION	B.E.G.

**GRADING AND DRAINAGE PLAN**  
**LOUISE DRIVE EXTENSION**  
 ASSESSOR'S PLAT 339 LOT 9, 13-16 & ASSESSOR'S PLAT 349 LOT 2  
 FRANKLIN, MASSACHUSETTS

PREPARED FOR:  
**PAUL LONGOBARDI**  
 18 JAMES STREET  
 FRANKLIN, MASSACHUSETTS 02038

BE JOB NO. 342-001 COPYRIGHT 2024 BY DIPRETE ENGINEERING ASSOCIATES, INC.

SHEET **7** OF 11

