

MAP 270 PARCEL 21
FRANKLIN CROSSING ROAD
FRANKLIN CROSSING
CONDOMINIUM
ZONE - SINGLE FAMILY III
USE - RESIDENTIAL

MAP 270 PARCEL 43
HIGHWOOD DRIVE
HIGHWOOD CONDOMINIUM LOT 8
PLAN 858 OF 1985
ZONE - SINGLE FAMILY III
USE - RESIDENTIAL

MAP 270 PARCEL 42
HIGHWOOD DRIVE
HIGHWOOD CONDOMINIUM LOT 9
PLAN 145 OF 1985
ZONE - SINGLE FAMILY III
USE - RESIDENTIAL

MAP 270 PARCEL 41
HIGHWOOD DRIVE
HIGHWOOD CONDOMINIUM LOT 4
PLAN 854 OF 1981
ZONE - SINGLE FAMILY III
USE - RESIDENTIAL

MAP 270 PARCEL 40
HIGHWOOD DRIVE
HIGHWOOD CONDOMINIUM LOT 1
PLAN 81 OF 1976
ZONE - SINGLE FAMILY III
USE - RESIDENTIAL

MAP 270 PARCEL 51
PANTHER WAY
N/F TOWN OF FRANKLIN
BOOK 7211 PAGE 576
ZONE - RURAL RESIDENTIAL II
USE - PARK

MAP 270 PARCEL 50
PANTHER WAY
N/F VENDETTI
BOOK 27348 PAGE 448
ZONE - RURAL RESIDENTIAL II
USE VEHICLE PARKING

MAP 270 PARCEL 52
411 WEST CENTRAL STREET
N/F VENDETTI
BOOK 31883 PAGE 183
ZONE - COMMERCIAL II
USE - AUTO DEALER


MAP 270 PARCEL 34
481 WEST CENTRAL STREET
N/F SNC (FRANKLIN) REALTY TRUST
BOOK 24246 PAGE 201
ZONE - COMMERCIAL II
USE - RESTAURANT

MAP 270 PARCEL 37
435 WEST CENTRAL STREET
N/F 61 MOONEY STREET, LLC
BOOK 36494 PAGE 107
ZONE - COMMERCIAL II
USE STORE


MAP 270 PARCEL 36
451 WEST CENTRAL STREET
N/F MAKKAST REALTY TRUST
BOOK 36570 PAGE 259
ZONE - COMMERCIAL II
USE - STORE

MAP 270 PARCEL 31
471 - 479 WEST CENTRAL STREET
N/F FRANKLIN PLAZA TIO 1, TIO 2 AND TIO 3, LLC
BOOK 37502 PAGE 53
ZONE - COMMERCIAL II
USE - SHOP CENTER


MAP 270 PARCEL 30
491 WEST CENTRAL STREET
N/F PRESIDENT ARMS
CONDOMINIUM
ZONE - COMMERCIAL II
USE - RESIDENTIAL

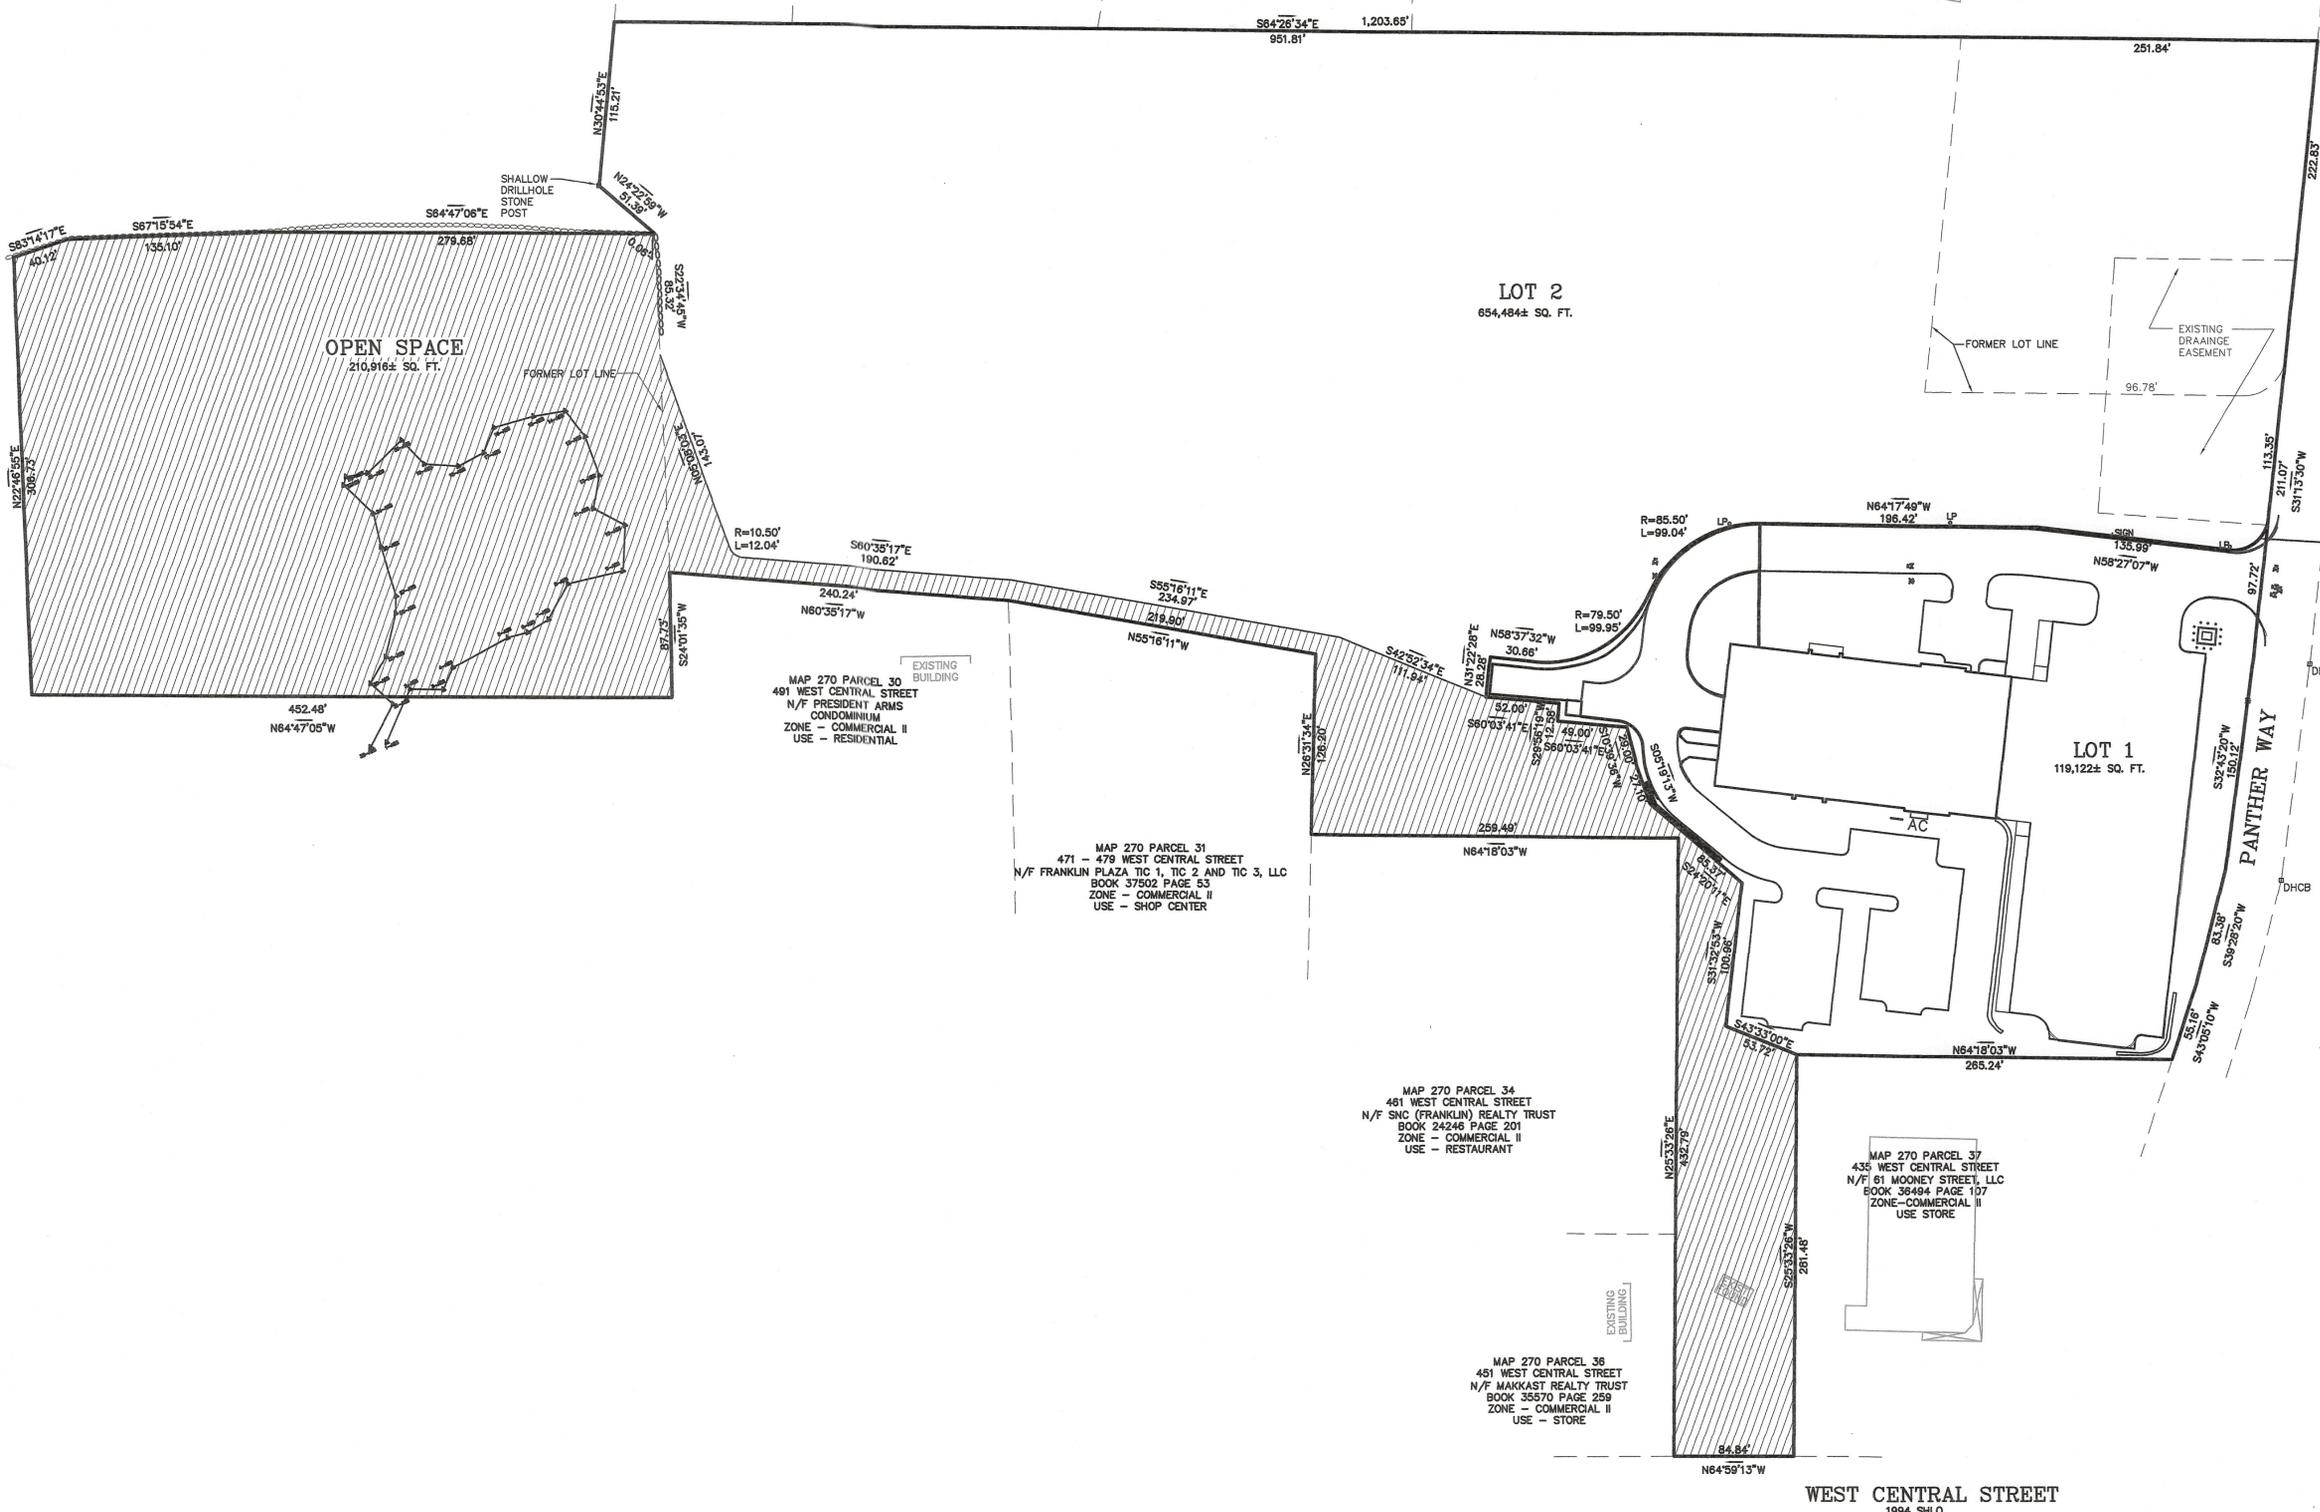

PLAN OF LOTS
SENIOR VILLAGE
PANTHER WAY
FRANKLIN, MASSACHUSETTS
PREPARED FOR
CAMFORD PROPERTY GROUP, INC.
37 EAST CENTRAL STREET
FRANKLIN, MASSACHUSETTS
JUNE 24, 2024
SCALE: 1" = 60'

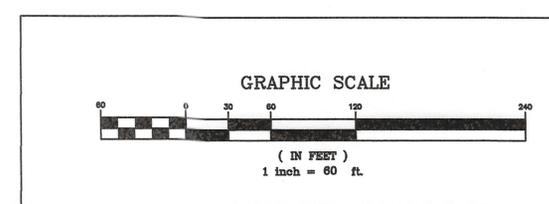

NO.	DATE	DESCRIPTION	BY

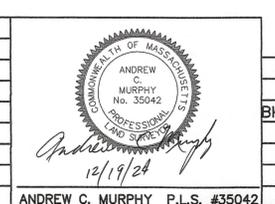

DATE	FIELD BY:	INT.
12/24	CALCS BY: RRG	
12/24	DESIGNED BY: RRG	
12/24	DRAWN BY: COMP	
12/24	CHECKED BY: CAQ	

UNITED CONSULTANTS INC.
850 FRANKLIN STREET SUITE 11D
WRENTHAM, MASSACHUSETTS 02093
508-384-6560 FAX 508-384-6566

DATE	SCALE	PROJECT	SHEET
DEC. 13, 2024	1" = 60'	UC1378	1 OF 1