



PROPOSED TRAIL LOCATION SHOWN APPROXIMATE. FINAL LOCATION TO MEANDER THROUGH THE EXISTING TREES. MINIMIZE TREE REMOVAL.

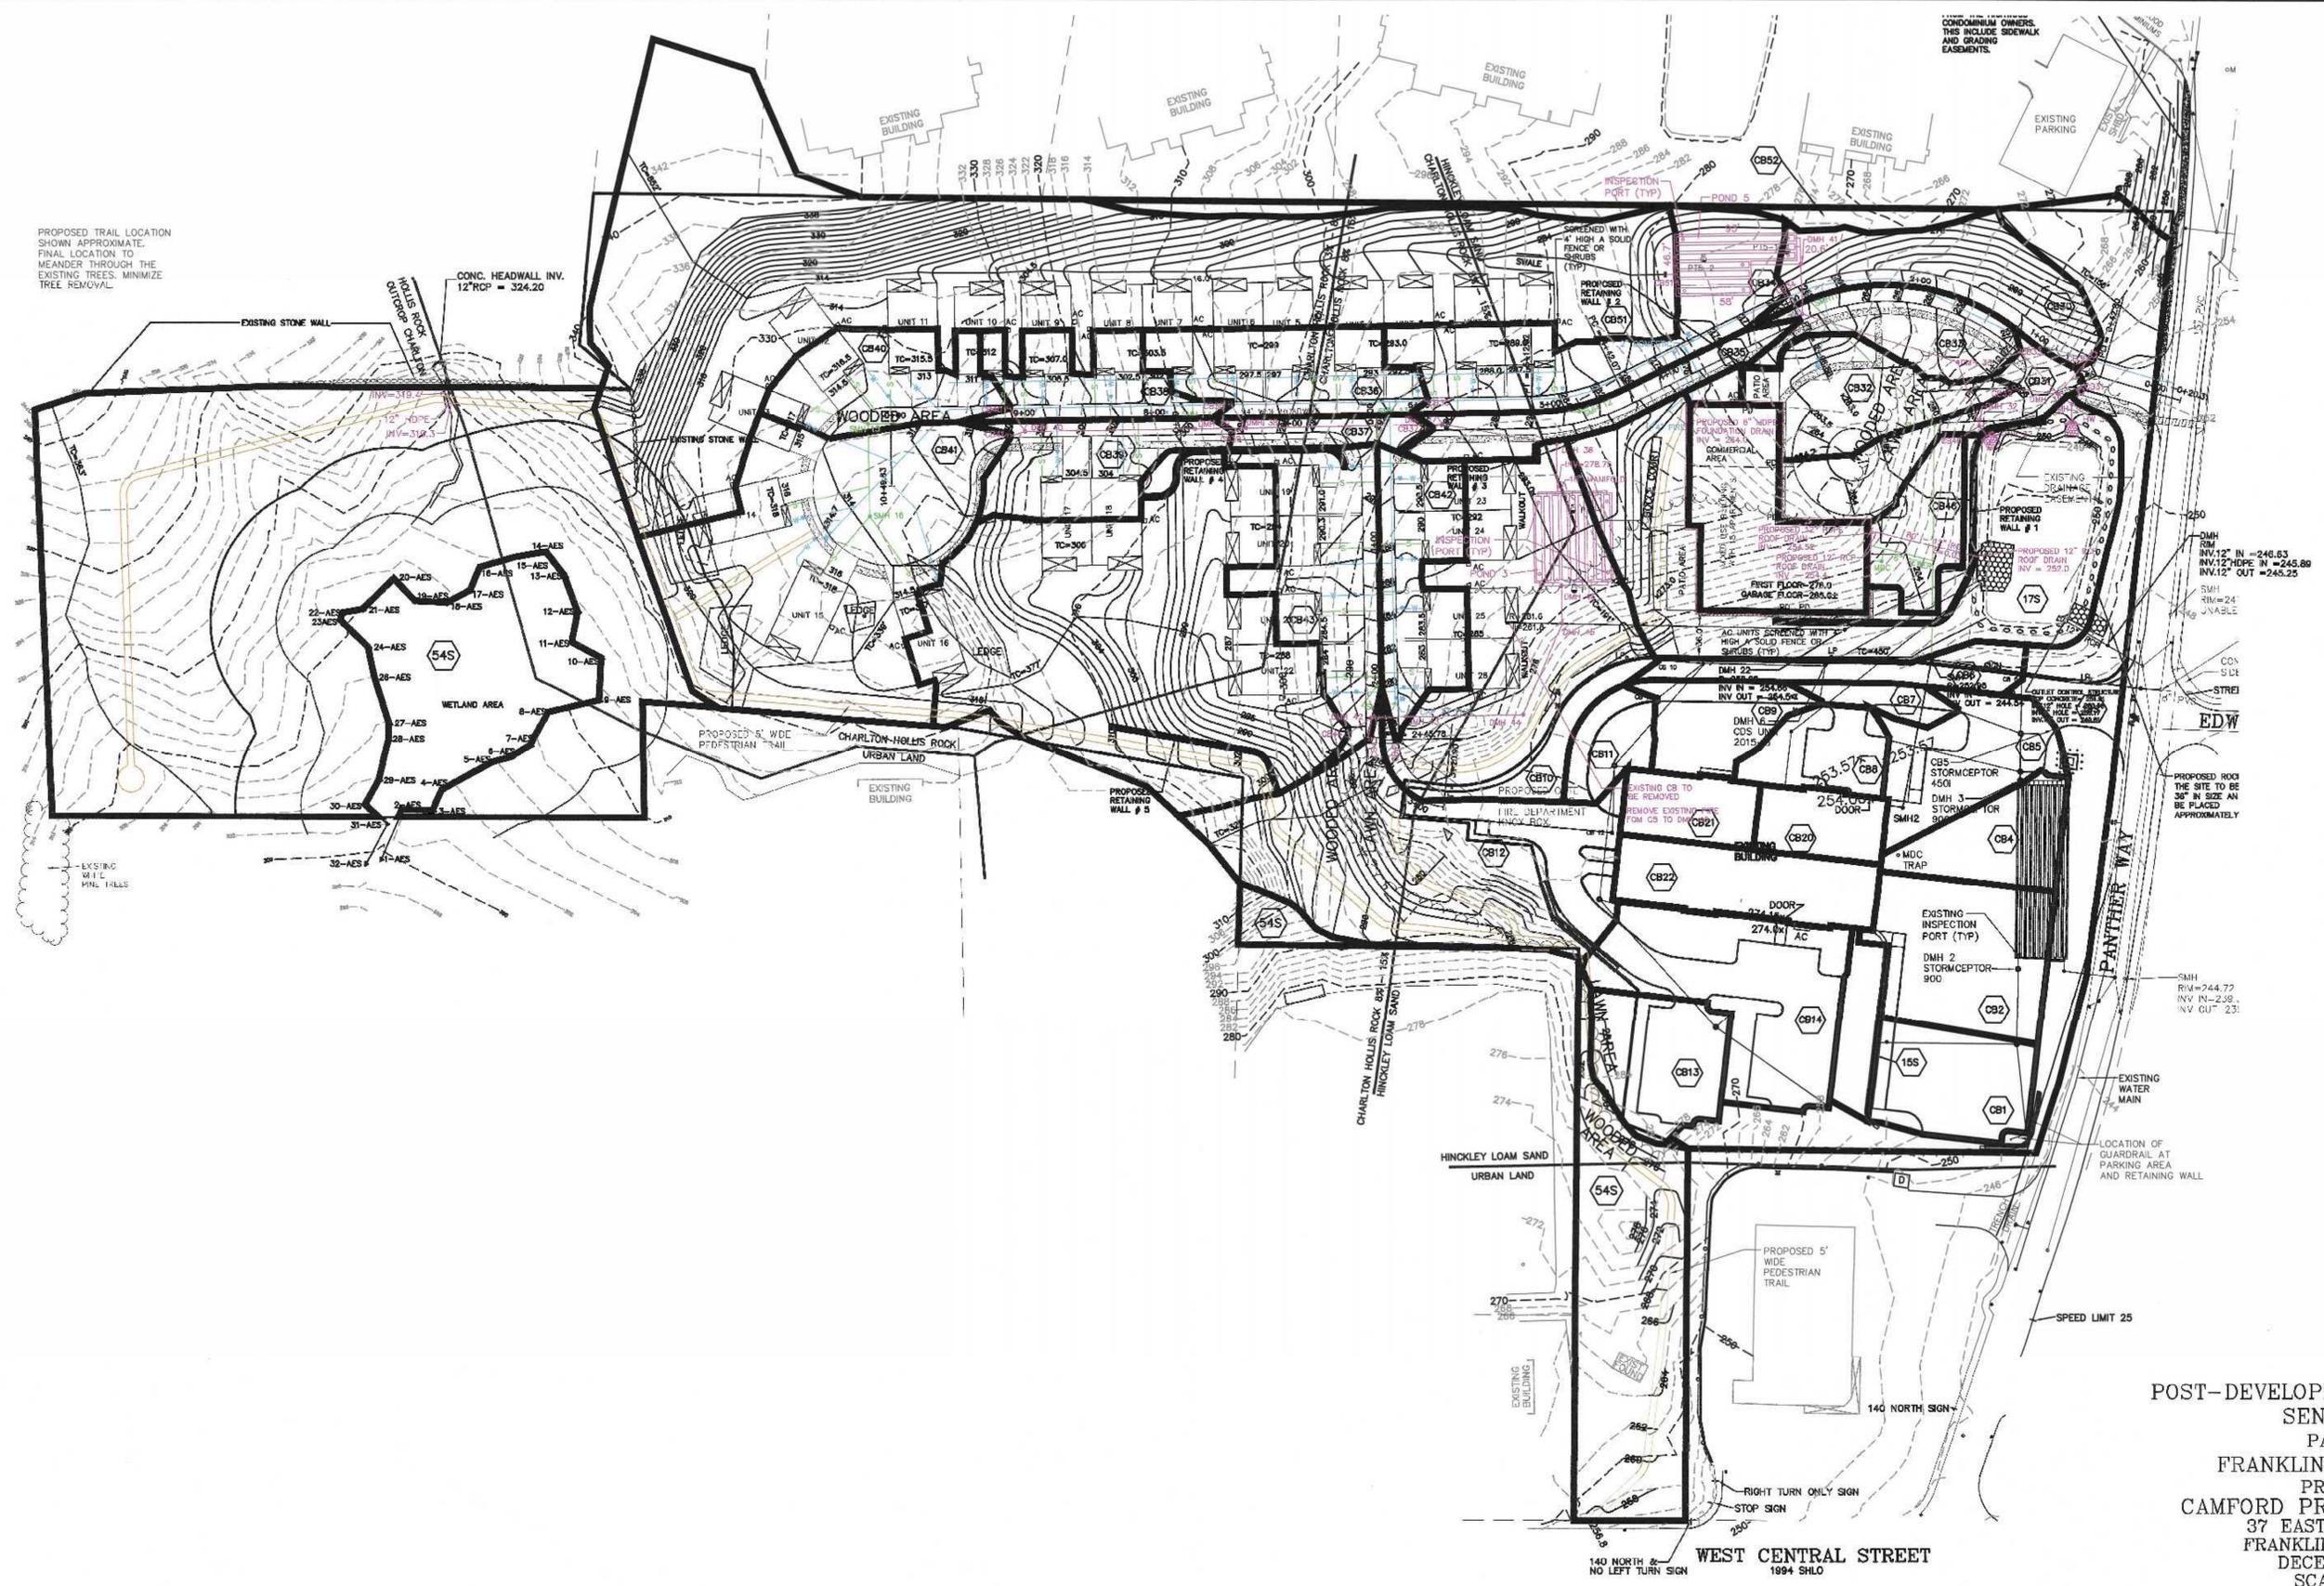

POST-DEVELOPMENT WATERSHED PLAN
 SENIOR VILLAGE
 PANTHER WAY
 FRANKLIN, MASSACHUSETTS
 PREPARED FOR
 CAMFORD PROPERTY GROUP, INC.
 37 EAST CENTRAL STREET
 FRANKLIN, MASSACHUSETTS
 DECEMBER 13, 2024
 SCALE: 1" = 60'

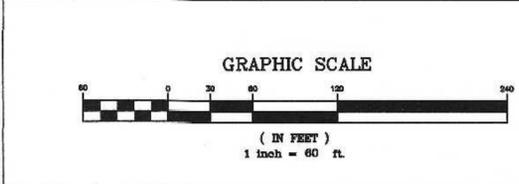

NO.	DATE	DESCRIPTION	BY
1	6/20/25	REVIEW COMMENTS	RRG

DATE	FIELD BY:	INT.
12/24	CALCS BY: RRG	
12/24	DESIGNED BY: RRG	
12/24	DRAWN BY: COMP	
12/24	CHECKED BY: CAQ	

UNITED CONSULTANTS INC.
 850 FRANKLIN STREET SUITE 11D
 WRENTHAM, MASSACHUSETTS 02093
 508-384-8560 FAX 508-384-8566

DATE	DEC. 13, 2024
SCALE	1" = 60'
PROJECT	UC1378
SHEET	1 OF 1