


SIDE ELEVATION

SCALE: NTS

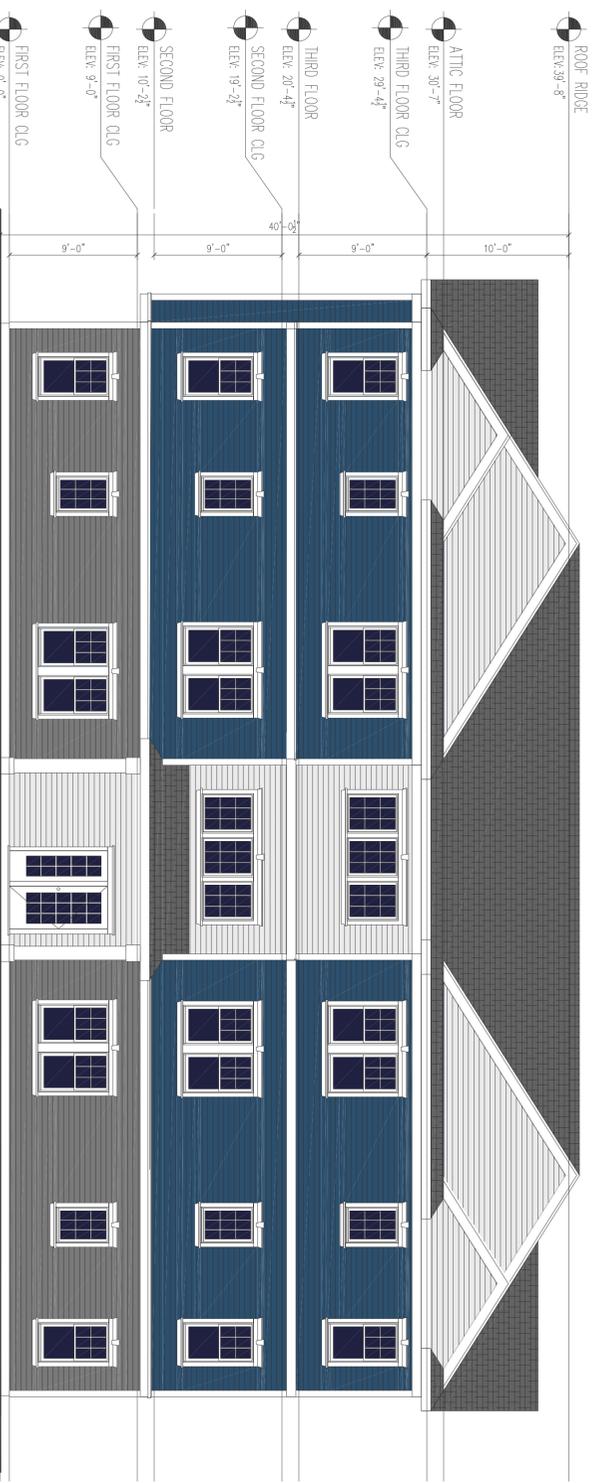

KING STREET ELEVATION

SCALE: NTS

**UNION CROSSING
CONDOS**
KING ST
FRANKLIN, MA

DRAWN: B. FRIGON
ISSUED: ELEV REVIEW
DATE: 09 SEPT 2025
SCALE: NTS

EXTERIOR
ELEVATIONS

A5