
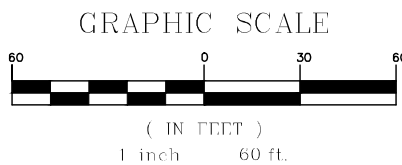


R:\Projects\1362-25\Civil Drawings\Current\C-1362-25\_Groding & Drainage.dwg

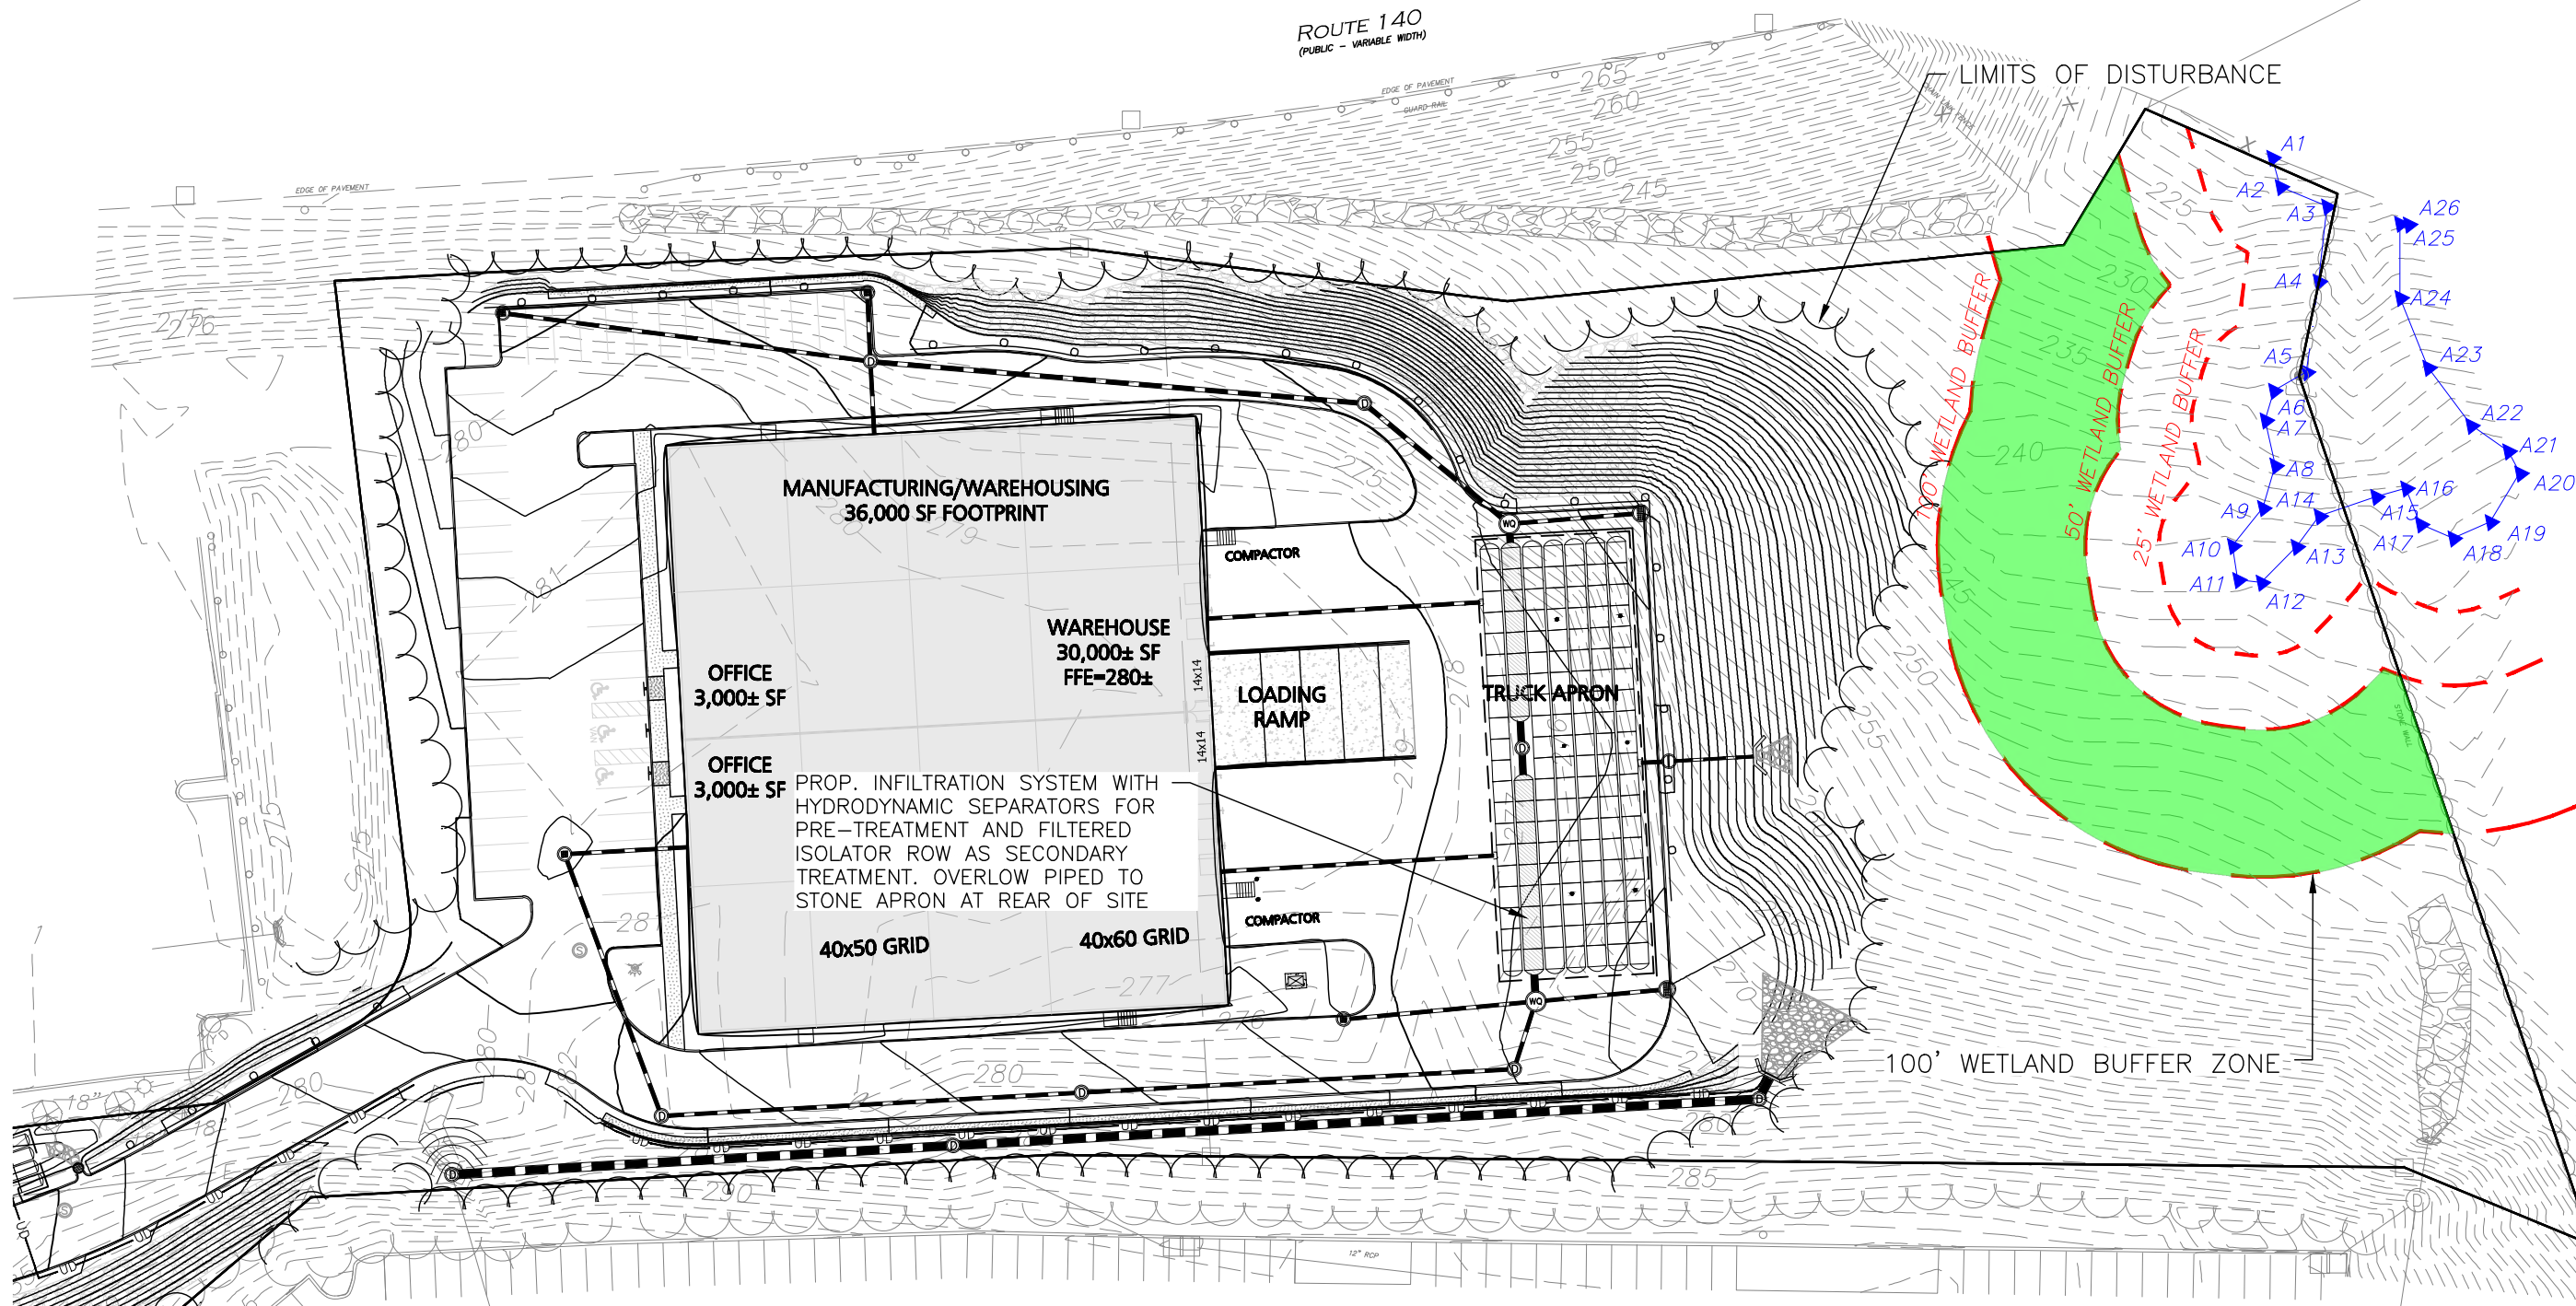

PREPARED BY:

**ALLEN & MAJOR ASSOCIATES, INC.**  
 civil engineering • land surveying  
 environmental consulting • landscape architecture  
 www.allenmajor.com  
 400 HARVEY ROAD  
 MANCHESTER, NH 03103  
 TEL: (603) 627-5500 FAX: (603) 627-5501  
 WOBURN, MA • LAKEVILLE, MA • MANCHESTER, NH

PROJECT:  
**6 FORGE PARKWAY  
 FRANKLIN, MA**

APPLICANT/OWNER: **DONEGAL, LLC - MANCHESTER, NH 03108**

THIS DRAWING HAS BEEN PREPARED IN ELECTRONIC FORMAT. CLIENT/CLIENT'S REPRESENTATIVE OR CONSULTANT MAY BE PROVIDED COPIES OF DRAWINGS AND SPECIFICATIONS ON MAGNETIC MEDIA FOR HIS/HER INFORMATION AND USE FOR SPECIFIC APPLICATION TO THIS PROJECT. DUE TO THE POTENTIAL THAT THE MAGNETIC INFORMATION MAY BE MODIFIED UNINTENTIONALLY OR OTHERWISE, ALLEN & MAJOR ASSOCIATES, INC. MAY REMOVE ALL INDICATION OF THE DOCUMENT'S AUTHORSHIP ON THE MAGNETIC MEDIA. PRINTED REPRESENTATIONS OF THE DRAWINGS AND SPECIFICATIONS ISSUED SHALL BE THE ONLY RECORD COPIES OF ALLEN & MAJOR ASSOCIATES, INC.'S WORK PRODUCT.

BUFFER ZONE FIGURE			
PROJECT NO.	1362-25	DATE:	02-05-24
SCALE:	AS SHOWN	SHEET REF:	C-105A
DESIGNED BY:	SM	CHECKED BY:	MAM

FIGURE No.  
**1**