DESIGN REVIEW COMMISSION AGENDA

Tuesday, June 16, 2020 7:00 PM.

Virtual Meeting

Due to the growing concerns regarding the COVID-19 virus, we will be conducting a remote/virtual Design Review Commission Meeting. In an effort to ensure citizen engagement and comply with open meeting law regulations, citizens will be able to dial into the meeting using the provided phone number (Cell phone or Landline Required) OR citizens can participate by copying the link (Phone, Computer, or Tablet required).

Please click on <u>https://us02web.zoom.us/j/86384581283</u> or call on your phone at 1-929-205-6099, meeting ID is 86384581283.

7:00 PM	Stop & Shop – 40 Franklin Village Drive Repaint designated areas where old signs were – replacing with new Corporate branded sign, new pylon faces in existing pylons
7:05 PM	Lacrosse Unlimited – 20 Franklin Village Drive Installation of one set of channel letters on a raceway overall dimensions 9' 2" W x 3'w" H
7:10 PM	Pet Supplies Plus – 309 East Central Street Install store front signage on Jr. Pop up façade on raceway. Install 2 signs on pylon post in front of shopping center
7:15 PM	LAN Connect Systems – 186 Grove Street New sign
7:20 PM	Panther Way – Site Layout Plan – Panther Way Construction of proposed commercial building with site work per plans
7:35 PM	Proposed Development Central Square – 340 East Central Street 104 unit apartment buildings, Retail development

General Matters:

Approval of Minutes: June 2, 2020

COMMENTS: These listing of matters are those reasonably anticipated by the Chair which may be discussed at the meeting. Not all items listed may in fact be discussed and other items not listed may also be brought up for discussion to the extent permitted by law.

This agenda is subject to change. Last updated: June 11, 2020

The next meeting of the Design Review Commission is scheduled for July 7, 2020

TOWN OF FRANKLIN DESIGN REVIEW APPLICATION FOR §185-31(2) OF THE ZONING BY-LAW

A) General Information
Name of Business or Project: <u>Stopt</u> Shop
Name of Business or Project: <u>Stopt Shop</u> Property Address <u>40 Franklin Village DR.</u>
Assessors' Map # Parcel #
Zoning District (select applicable zone):
Zoning History: Use Variance Non-Conforming Use
B) Applicant Information:
Applicant Name: Agnoli Sign Co.
Applicant Name: <u>Agnoli Sign Co.</u> Address: <u>722</u> <u>worth INGTONST</u> <u>Springfield MA 01105</u> Telephone Number: 412 22156265
Telephone Number: $413 - 221 - 6298$
Contact Person: CHRESTINA MOREAU
C) Owner Information (Business Owner & Property Owner if different)
Business Owner: <u>STOP & SttoP</u> Address: <u>1385 HancockSt</u> <u>QUINCY, MA</u> Property Owner: <u>Cedar Realty</u> TRUST <u>44 Bayles Are</u> <u>PORT WASHINGTON</u> , NY
All of the information is submitted according to the best of my knowledge Executed as a sealed instrument this 20 day of $1000000000000000000000000000000000000$
<u>Signature of Applicant</u> <u>CARISTINA MOREAU</u> <u>Signature of Owner</u>
CHRISTINA MOREAU
Print name of Applicant Print name of Owner

*<u>FOR SIGNS COMPLETE PAGES 1 & 2 ONLY</u>. <u>FOR SITE PLANS, BUILDING PLANS, PROJECTS, COMPLETE PAGES 1 – 4</u>

D) Architect/Engineer/Sign Company Information (if not the applicant)

a. Sign Company
Business Name: Agnoli SIGN Co. TNC
Contact Person: CHRISTINA MOREAU
Telephone Number: <u>Y13-221-6288</u> <u>Springfreid</u> , MA 01105

b. Architect/Engineer (when applicable)

Business Name:	
Contact Person:	
Address	
Telephone Number:	

E) Work Summary

Summary of work to be done: <u>Repaint designated areas</u> wi	1
Price - 4 lare with DR. China	
Branded sign per attacked new pylon	faces
F) Information & Materials to 6 1 min and	

F) Information & Materials to be Submitted with Application

a) FOR SIGN SUBMISSIONS ONLY:

NINE (9) COPIES OF THE FOLLOWING MUST BE SUBMITTED WITH APPLICATION

1.	Drawing of Proposed Sign which must	also include
	type of sign (wall, pylon etc.)	colors
	size/dimensions	materials
	style of lettering	lighting-illuminated, non-illuminated and style

2. Drawing and/or pictures indicating location of new sign.

3. Picture of existing location and signs (if previously existing location)

b) FOR BUILDINGS/DEVELOPMENTS OR PROJECT SUBMISSIONS:

NINE (9) COPIES OF THE FOLLOWING MUST BE SUBMITTED W/APPLICATION

- 1. Site Plan including Landscape Plan showing plantings. Plantings must be from Best Development Practices Guide
- 2. Lighting Plan indicating lighting levels & specifications of proposed lights
- Building drawings, indicating size and height of building(s); front, rear and side elevations (when there are no adjoining buildings) and floor plans
- 4. Drawings or pictures of existing conditions
- 5. If any signage on the building or site, provide information from above Signage Checklist

Note: Please bring a sample of the following to the meeting: materials samples (brick, siding, roofing etc.) as well as samples of paint colors.

DESIGN STANDARDS

Explain how each of the design standards outlined below has been incorporated into the design of the proposed development. Fill in the information in the spaces provided or use a separate sheet.

1. **Height**—The height of any proposed alteration shall be compatible with the style and character of the surrounding buildings, within zoning requirements. $M \in S$

2. **Proportions of Windows and Doors** – The proportions and relationships between doors and windows shall be compatible with the architectural style and character of the surrounding area. $\sqrt{2}$

3. Relations of Building Masses and Spaces – The relationship of a structure to the open space between it and adjoining structures shall be compatible. $\chi \ll s$

4. **Roof Shape** – The design and pitch of the roof shall be compatible with the architectural style and character of the surrounding buildings. $Particular = \frac{1}{2} \int e^{-\frac{1}{2}} e^{-\frac$

6. Façade, Line, Shape & Profile – Facades shall blend with other structures in the surrounding area with regard to the dominant vertical or horizontal context: $\underline{\neg \not \in S}$

7. Architectural Details – Architectural details, including signs, materials, colors and textures shall be treated so as to be compatible with the existing and adjacent architectural character, thereby preserving and enhancing the surround area. $\underline{\gamma} \subset s$

8. Advertising Features – The size, location, design, color, texture, lighting and materials of all permanent signs and outdoor advertising structures shall not detract from the use and enjoyment of the proposed buildings and structures and the surrounding properties. 3AWE AS EXISTING 516N JUST LOGO Manyl – NEW Corp Brand

9. Heritage – Removal or disruption of historic, traditional or significant uses, structures or architectural elements shall be minimized insofar as practicable. $\frac{\partial}{\partial A}$

10. Energy Efficiency – To the maximum extent reasonably practicable, proposals shall utilize energyefficient technology and renewable energy resources and shall adhere to the principles of energyconscious design with regard to orientation, building materials, shading, landscaping and other elements. $\underline{\mathcal{YCS}}$ $\underline{\mathcal{LEN}}$


11. Landscape - The landscape should improve the character and appearance of the surrounding area and parking areas should be located to the side or rear of buildings when reasonably possible.

SEE ADDENDA ATTACHED FOR INSTRUCTIONS TO ASSIST IN COMPLETING APPLICATION.

EXISTING





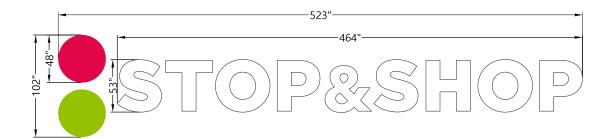

CHANNEL LETTERS ILLUMINATED WITH LED'S SELF CONTAINED POWER SUPPLIES LETTERS: WHITE ACRYLIC FACES

WHITE TRIM & RETURNS 5" DARK GREY 1579

CIRCLES: BOTTOM LAYER - TRANS WHITE IJ3630-20 TOP LAYER - TRANS VIVID ROSE FACE WITH MATCHING TRIM & RETURNS MP 2057 TRANS APPLE GREEN FACE WITH MATCHING TRIM & RETURNS MP 2150

Serving our communities since 1914

3/8" ACRYLIC PAINTED COOL GREY 10C PINNED OUT FROM WALL USING 1/2" PLASTIC STUDS

NOT FOR PRODUCTION

CHANNEL LETTERS ACRYLIC FACES WITH TRANS GREEN VINYL GREEN TRIM, WHITE RETURNS

- 179"

CHANNEL LETTERS ILLUMINATED WITH LEDS WHITE ACRYLIC FACES, WHITE 1" TRIM 3 1/2" RETURNS PAINTED TO MATCH PMS COOL GREY 10C MOUNTED ON 5" × 4" RACEWAY PAINTED TO MATCH WALL

💥 Citizens Bank

CHANNEL LETTERS INSTALLED ON A 5" RACEWAY PAINTED TO MATCH BUILDING WHITE 3/16" PLEX FACES WITH TRANSLUCENT VINYL OVERLAY IN KELLY GREEN, GREEN TRIM, 4" GREEN PMS 340 RETURNS

FRONT	STOP&SHOP		SCALE:	DATE 05-15-20	CUSTOMER:	STOP&SHOP	
	LOGO	34 SQ FT	1/8"=1'-0"		STOPASHOP	40 FRANKLIN VIL	
	LETTER	170.6 SQ FT		DATE 05-20-20	1385 HANCOCK STREET QUINCY, MA	FRANKLIN, MA	LAGE DR.
		204.6 SQ FT	TOTAL OF ALL SQUARE	REV			
			FOOTAGES	DATE	DRAWING CODE:		STORE NO.
	PHARMACY	25.5 SQ FT	293.2 SQ FT	REV DATE	STOP&SHOP/2018 LOGO/MA/FRANKLIN, MA (#0472) 40 FRANKLIN VILLAGE DRIVE,PLT STOP&SHOP/2018 LOGO/MA/FRANKLIN, MA (#0472) 40 FRANKLIN VILLAGE DRIVE,CDR #02		#0472
	BANK	13.6 SQ FT	NOTES:	REV	STOP&SHOP/2018 LOGO/MA/FRANKLIN, MA (#0472) 40	FRANKLIN VILLAGE DRIVE,CDR	
	Serving our communities since 1914	34.6 SQ FT	1	DATE	SALESPERSON: CHRIS	DRAWN BY: LANCE	
	STARBUCKS	14.9 SQ FT	1	REV DATE	THIS DESIGN IS THE EXCLUSIVE PROPERTY OF AGNOLI SIGN COMPANY IN	CORPORATED ALL RIGHTS TO ITS USE OR RE	PRODUCTION ARE RESERVED

PAINTING NOTES:

REPAIR, RESCRATCH, AND PAINT EIFS WHERE SIGNS ARE REMOVED FROM CONTROL JOINT TO CONTROL JOINT, REPAINT USING INDICATED COLORS

ALL EXISTING MASONRY TO BE LEFT UNPAINTED


PAIN	PAINT SCHEDULE					
TAG	SHERWIN-WILLIAMS NAME	PROJECT USE	SHERWIN-WILLIAMS PAINT FORMULA			
PT 85	\$W-21	A100 SATIN EXTERIOR	B1 BLACK [0-2-1-1] N1 RAW UMBER [0-3-0-0] Y3 DEEP GOLD [0-0-1-1]			
PT 86	\$W-22	A100 SATIN EXTERIOR	B1 BLACK [0-19-1-0] Y3 DEEP GOLD [0-3-0-0]			
PT 87	\$W-23	A100 SATIN EXTERIOR	W1 WHITE [0-43-0-1] B1 BLACK [2oz-10-1-1] R2 MAROON [0-1-0-0] Y3 DEEP GOLD [0-9-0-0]			
PT 88	SW6991 BLACK MAGIC	A100 SATIN EXTERIOR				
PT 89	SW6921 ELECTRIC LIME	A100 SATIN EXTERIOR				

SIDE

EXISTING



PROPOSED

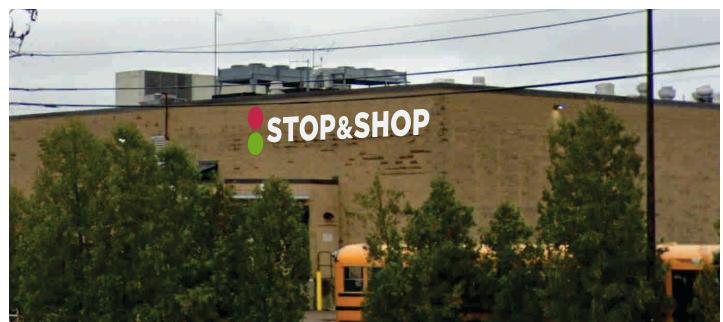



CHANNEL LETTERS ILLUMINATED WITH LED'S SELF CONTAINED POWER SUPPLIES

LETTERS: WHITE ACRYLIC FACES WHITE TRIM & RETURNS 5" DARK GREY 1579

CIRCLES: BOTTOM LAYER - TRANS WHITE IJ3630-20 TOP LAYER - TRANS VIVID ROSE FACE WITH MATCHING TRIM & RETURNS MP 2057 TRANS APPLE GREEN FACE WITH MATCHING TRIM & RETURNS MP 2150

AGNOLI SIGN COMPANY, INC. • 722 WORTHINGTON STREET, SPRINGFIELD, MA 0110						
FRONT	STOP&SHOP		SCALE:	DATE 05-15-20		
	LOGO	21.4 SQ FT				
	LETTER	108.2 SQ FT		REV DATE 05-20-20		
		129.6 SQ FT	TOTAL OF ALL SQUARE	REV DATE		
			FOOTAGES	REV		
			129.6 SQ FT	DATE		
			NOTES:	REV		
				DATE		
				rev Date		


NOT FOR PRODUCTION

PAINTING NOTES:

REPAIR AND REPAINT WALL WHERE SIGNS ARE REMOVED, REPAINT USING EXISTING COLORS


ALL EXISTING MASONRY TO BE LEFT UNPAINTED

5 • TEL. (413) 732-5111 • FAX (413) 787-2169						
USTOMER: STOP& 1385 H QUINC	ANCOCK STREET	4	top&shop 0 Franklin Vili Ranklin, Ma	LAGE DR.		
RAWING CODE:				STORE NO.		
STOP&SHOP/2018 LOGO/MA/FRANKLIN, MA (#0472) 40 FRANKLIN VILLAGE DRIVE.PLT STOP&SHOP/2018 LOGO/MA/FRANKLIN, MA (#0472) 40 FRANKLIN VILLAGE DRIVE.CDR #0472				#0472		
ALESPERSON: CHRIS	3	DRAWN BY:	LANCE			
HIS DESIGN IS THE EXCLUSIVE PROPERTY OF AGNOLI SIGN COMPANY INCORPORATED ALL RIGHTS TO ITS USE OR REPRODUCTION ARE RESERVED						

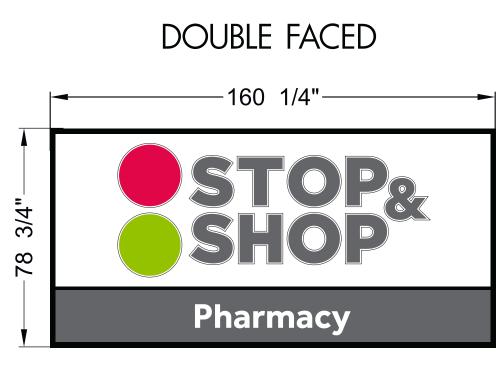

LEXAN FACE WITH TRANS S&S VINYL OPAQUE BACKGROUND

EXISTING

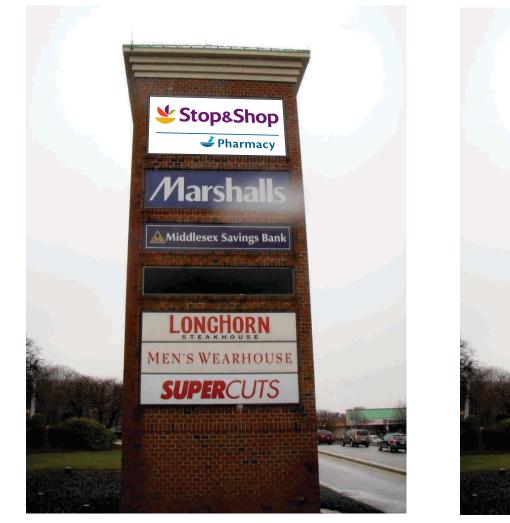

IGN COMPANY, INC. • 722 WOR	THINGTON ST	IREET, SPRINGI	FIELD, MA 011
		SCALE:	DATE 05-15-20
		0"=1'-0"	REV
		TOTAL OF ALL	DATE REV
		FOOTAGES	DATE REV
		X SQ FT	REV DATE
		NOTES:	REV DATE
			rev Date
	IGN COMPANY, INC. • 722 WOR	IGN COMPANY, INC. • 722 WORTHINGTON ST	0" = 1'-0" TOTAL OF ALL SQUARE FOOTAGES X SQ FT

NOT FOR PRODUCTION

PROPOSED



• TEL. (413) 732-5111 • FAX (413) 787-2169 JISTOMER: STOP&SHOP 1385 HANCOCK STREET QUINCY, MA	STORE: STOP&SHOP 40 FRANKLIN VIL FRANKLIN, MA	LAGE DR.		
AWING CODE: STORE NO.				
STOP&SHOP/2018 LOGO/MA/FRANKLIN, MA (#0472) 40 FRANKLIN VILLAGE DRIVE.PLT STOP&SHOP/2018 LOGO/MA/FRANKLIN, MA (#0472) 40 FRANKLIN VILLAGE DRIVE.CDR #0472				
LESPERSON: CHRIS DRAWN BY: LANCE				
HIS DESIGN IS THE EXCLUSIVE PROPERTY OF AGNOLI SIGN COMPANY INCORPORATED ALL RIGHTS TO ITS USE OR REPRODUCTION ARE RESERVED				

21'-2 1/4" 20'-2 1/2" Ine does not print Ine does not print GREY OUTLINE AROUND LETTERS REPRESENTS ILLUMINATED AREA AROUND LETTERS AND LOGOS

SINGLE FACED FLEXFACE SIGN WITH 3M TRANSLUCENT LETTERING FACE MUST BE OPAQUED

EXISTING



AGNOLI SIGN COMPANY, INC. • 722 WORTHINGTON STREET, SPRINGFIELD, MA 01105 • TEL						
PYLON 2			SCALE:	DATE 05-15-20	CUSTOME	
			0"=1'-0"	REV DATE		
			TOTAL OF ALL SQUARE	REV DATE	DRAWING	
			footages X SQ FT	REV DATE	STOP&	
			NOTES:	REV DATE	STOP&	
				REV	SALESPERS	
				DATE	THIS DESIG	

NOT FOR PRODUCTION

PROPOSED



L. (413) 732-5111 • FAX (413) 787-2169						
R STOP&SHOP 1385 HANCOCK STREET QUINCY, MA	STORE: 40 FRANKLIN VILLAGE DR. FRANKLIN, MA					
CODE:		STORE NO.				
SHOP/2018 LOGO/MA/FRANKLIN, MA (#0472) 40 FRANKLIN VILLAGE DRIVE.PLT SHOP/2018 LOGO/MA/FRANKLIN, MA (#0472) 40 FRANKLIN VILLAGE DRIVE.CDR #0472						
ION: CHRIS	DRAWN BY: LANCE					
gn is the exclusive property of agnoli sign company inc	orporated all rights to its use or rei	PRODUCTION ARE RESERVED				

TOWN OF FRANKLIN DESIGN REVIEW APPLICATION FOR §185-31(2) OF THE ZONING BY-LAW

A) General Information
Name of Business or Project: Lacrosse Onlinited
Property Address 20 Franklin Village Drive, Franklin MA
Assessors' Map #_270 Parcel # 270 -014-000-000
Zoning District (select applicable zone):
Zoning History: Use Variance Non-Conforming Use
B) Applicant Information:
Applicant Name: Lacrosse Unlimited
Address: 145 Marcus Blud Hauppange, NY 11788
Telephone Number: 631-582-2500 ext. 121
Contact Person David De Simone
C) Owner Information (Business Owner & Property Owner if different)
Business Owner: David DeSimone Property Owner: CSC Franklin Village LP Address: 145 Marcus Blvd Hauppenge, NY 11788
All of the information is submitted according to the best of my knowledge Executed as a scaled instrument this day of 20
DIDJ. Signature of Applicant DJDJ Signature of Owner
Print name of Applicant Devid DeSimone Print name of Owner

*<u>FOR SIGNS COMPLETE PAGES 1 & 2 ONLY</u>. <u>FOR SITE PLANS, BUILDING PLANS, PROJECTS, COMPLETE PAGES 1 – 4</u>

D) Architect/Engineer/Sign Company Information (if not the applicant)

a. Sign Company,
a. Sign Company Business Name: Vallesians and awnings
Contact Person: Marrel Ro Niguez
Address 55 Decker GL, Codicique NY 11726
Telephone Number: 516-408-3440 - 224 108

b. Architect/Engineer (when applicable)

Business Name:	
Contact Person:	27.55
Address	
Telephone Number:	

E) Work Summary

Summary of work to be done:	Inst	allation	OF One (.)	Set OF
Channel lefters of gianw x 3'a"H.	na	VC. Celoa	1 Overal	Rinonsions
9'2"W x 3'2"H.		_		

F) Information & Materials to be Submitted with Application

a) FOR SIGN SUBMISSIONS ONLY:

NINE (9) COPIES OF THE FOLLOWING MUST BE SUBMITTED WITH APPLICATION

1. Drawing of Proposed Sign which must also include					
type of sign (wall, pylon etc.)	colors				
size/dimensions	materials				
style of lettering	lighting-illuminated, non-illuminated and style				

2. Drawing and/or pictures indicating location of new sign.


3. Picture of existing location and signs (if previously existing location)

b) FOR BUILDINGS/DEVELOPMENTS OR PROJECT SUBMISSIONS:

NINE (9) COPIES OF THE FOLLOWING MUST BE SUBMITTED W/APPLICATION

- 1. Site Plan including Landscape Plan showing plantings. Plantings must be from Best Development Practices Guide
- 2. Lighting Plan indicating lighting levels & specifications of proposed lights
- 3. Building drawings, indicating size and height of building(s); front, rear and side elevations (when there are no adjoining buildings) and floor plans
- 4. Drawings or pictures of existing conditions
- 5. If any signage on the building or site, provide information from above Signage Checklist

Note: Please bring a sample of the following to the meeting: materials samples (brick, siding, roofing etc.) as well as samples of paint colors.

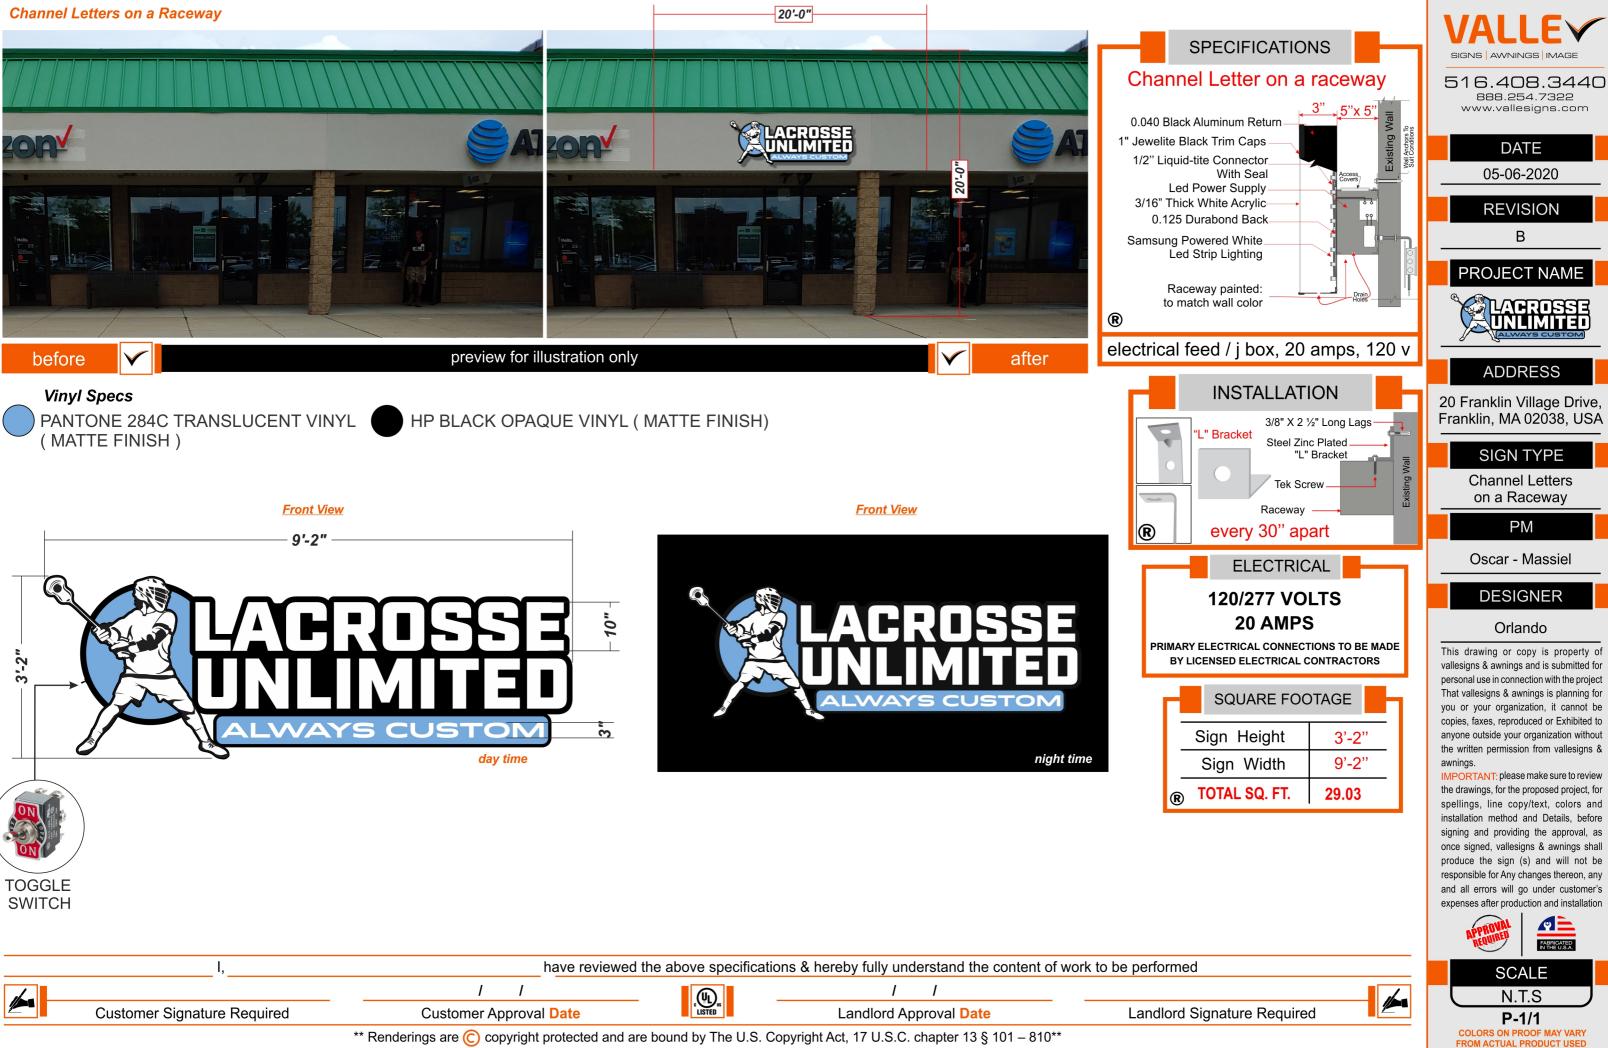

TOWN OF FRANKLIN DESIGN REVIEW APPLICATION FOR §185-31(2) OF THE ZONING BY-LAW

A) General Information

Name of Business or Project: Pet Supplies Plus
Property Address 309 East Central Street, Franklin, MA 02038
Assessors' Map # Parcel # 285-107-000-000
Zoning District (select applicable zone):
Zoning History: Use Variance Non-Conforming Use
B) Applicant Information:
Applicant Name: High Point Estates, Inc. Clinton and Susan Craig
Address: 94 High Point Dr, North Grafton, Ma 01536
Social Signs By Cam, Inc. Telephone Number: 508-397-5585 Signs By Cam, Inc. Signs By Cam, Inc. 837 Upper Union Street Suite C-18 Franklin, MA 02038
C) Owner Information (Business Owner & Property Owner if different)
Business Owner: High Point Estates, Inc. Property Owner: Franklin Shoppers Fair, INC. Address: 94 High Point Drive 396 Washington Street Box 325 North Grafton, MA 01536 Wellesley, MA 02481
All of the information is submitted according to the best of my knowledge Executed as a sealed instrument this 8th day of June 2020 <u>Signature of Applicant</u> <u>Signature of Owner</u>
<u>Susan Gaig</u> Print name of Applicant Print name of Owner FRANKLIN SHOPPERS FAIRING
*FOR SIGNS COMPLETE PAGES 1 & 2 ONLY.

FOR SITE PLANS, BUILDING PLANS, PROJECTS, COMPLETE PAGES 1-4

D) Architect/Engineer/Sign Company Information (if not the applicant)

a. Sign Company

Business	Nam	e: Si	gns By	Cam						
Contact F	Perso	n:								
Address	837	Upper	Union	Street,	Suite	C-18,	Franklin	Ma,	02038	
Telephon	ie Nu	mber:	508-52	8-0766						

b. Architect/Engineer (when applicable)

Business Name:		
Contact Person:		
Address	×	1
Telephone Number:		

E) Work Summary

Summary of work to be done: Install Store front signage on Jr. Pop up facade on raceway. Install 2 signs on Pylon post in front of shopping Center

F) Information & Materials to be Submitted with Application

a) FOR SIGN SUBMISSIONS ONLY:

NINE (9) COPIES OF THE FOLLOWING MUST BE SUBMITTED WITH APPLICATION

1.	Drawing of Proposed Sign which must also include					
	type of sign (wall, pylon etc.)	colors				
	size/dimensions	materials				
	style of lettering	lighting-illuminated, non-illuminated and style				

2. Drawing and/or pictures indicating location of new sign.

3. Picture of existing location and signs (if previously existing location)

b) FOR BUILDINGS/DEVELOPMENTS OR PROJECT SUBMISSIONS:

NINE (9) COPIES OF THE FOLLOWING MUST BE SUBMITTED W/APPLICATION

- 1. Site Plan including Landscape Plan showing plantings. Plantings must be from Best Development Practices Guide
- 2. Lighting Plan indicating lighting levels & specifications of proposed lights
- 3. Building drawings, indicating size and height of building(s); front, rear and side elevations (when there are no adjoining buildings) and floor plans
- 4. Drawings or pictures of existing conditions
- 5. If any signage on the building or site, provide information from above Signage Checklist

Note: Please bring a sample of the following to the meeting: materials samples (brick, siding, roofing etc.) as well as samples of paint colors.



T: a l	3.00	APPROVED FOR	PRODUCTION:	COPYRIGHT ALL DRAWINGS ARE PROPERTY OF SIGNS BY CAM, Inc. ANY DUPLICATION OF ANY KIND IS PROHIBITED. PERSON(S) WILL BE PROSECUTED TO THE FULL EXTENT OF THE LAW.
orgase	Iy am	JOB INFORMATION	SIGN MATERIAL SPECS	COLOR SPECS:
Sign & Graphic Solutions · Uncompromising integrity		JOB TITLE: CONTACT: PHONE:	BANNER: COROPLAST: WOOD: ACRYLIC: MAGNETIC: URETHANE:	BACKGROUND: COPY:
Cam Afonso 837 Upper Union St., Suite C-18 Franklin, MA 02038	Phone: 508-364-2905 Fax/Office: 508-528-0766 E-Mail: cam@signsbycam.com Website: www.signsbycam.com	FAX: JOB DESCRIPTION: SQUARE FOOTAGE:=	PVC: ALUMINUM: NUEDGE: SINGLE SIDED: DOUBLE SIDED: OTHER:	OUTLINE: SHADOW: BORDER: LOGO:

TOWN OF FRANKLIN DESIGN REVIEW APPLICATION FOR §185-31(2) OF THE ZONING BY-LAW

	A) General Information
	Name of Business or Project: LAN Connect Systems
	Property Address 186 Grove Street
	Assessors' Map # Parcel #
	Zoning District (select applicable zone):
	Zoning History: Use Variance Non-Conforming Use
	B) Applicant Information:
	Applicant Name: Roco Cavallaro Cavallaro Signs
	Address: 305 Unronstreet Franklin, MA 02038
	Telephone Number: 508-528-6545
	Contact Person: Racco Cavallavo
•	C) Owner Information (Business Owner & Property Owner if different)
	Business Owner: <u>Peter Kokinda</u> Property Owner: <u>No Shores on Grove Jule</u> Address: <u>LANGANEST Syctems, Free</u> <u>ISC Grove St</u> <u>ISC Grove St</u> Frenhlin MA 02038
	All of the information is submitted according to the best of my knowledge Executed as a sealed instrument this /oth day of June 2020
	Signature of Applicant Signature of Owner
	Print name of Applicant Print name of Owner
	*FOR SIGNS COMPLETE PAGES 1 & 2 ONLY.

FOR SITE PLANS, BUILDING PLANS, PROJECTS, COMPLETE PAGES 1 - 4



305 Union St., Franklin, Ma phone/fax 508-528-6545

DRC and permit sign elevation sketch

Date......6/10/20

Drawing change... Adjusted spacing with letters (more space between logo and line 2

(1) DBL side Cabinet 36" x 72" x 12" Aluminum .060 fabricated)
 Polycarbonate plastic faces
 Blue translucent vinyl back ground/
 LED Internal illumination
 Decal oval number below

36" x 72" aluminum cabinet 12" thick 20" x 44" base skirt





305 Union St., Franklin, Ma phone/fax 508-528-6545

Date......6/10/20

Photo overlay for sign position LAN Connect Systems

