


S:\DPW_Engineering\Projects\Beaver SA\Chilson Park Playground Expansion\Plans\CAD\2020 Park Expansion - Chilson Park.dwg Jun 29, 2022, 8:10am

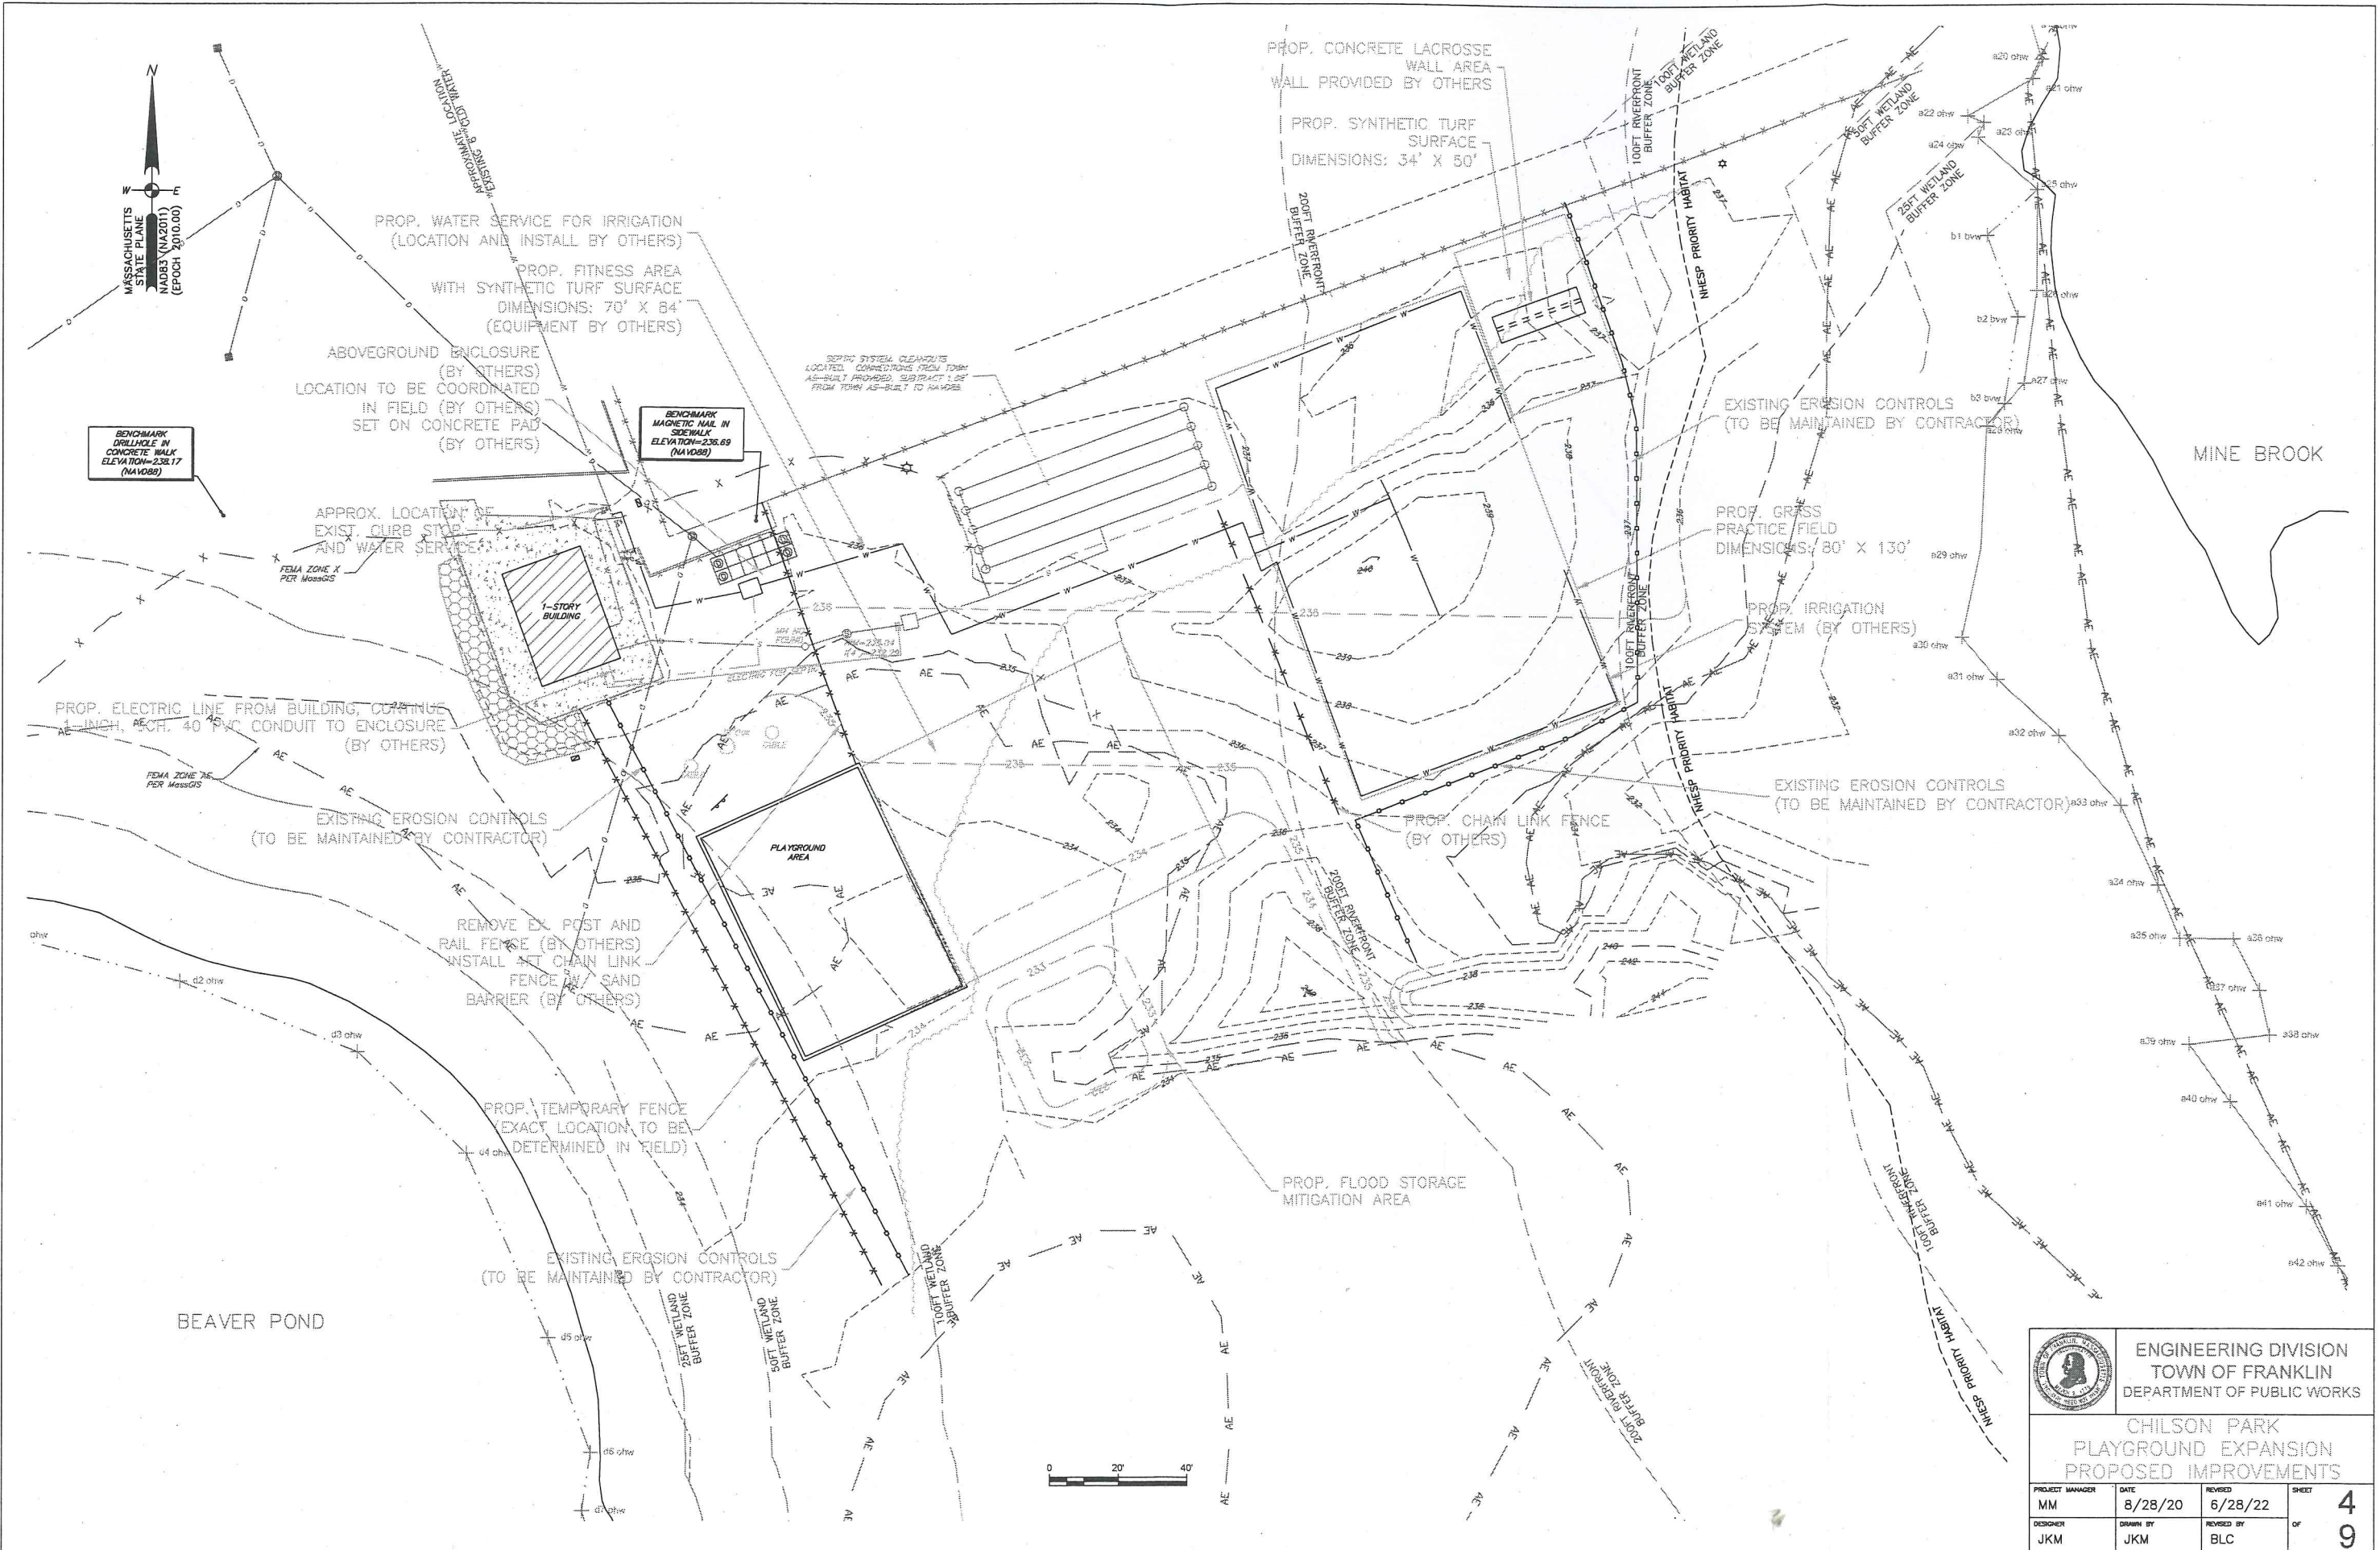

ENGINEERING DIVISION
TOWN OF FRANKLIN
DEPARTMENT OF PUBLIC WORKS

CHILSON PARK
PLAYGROUND EXPANSION
PROPOSED IMPROVEMENTS

PROJECT MANAGER	DATE	REVISED	SHEET
MM	8/28/20	6/28/22	4
DESIGNER	DRAWN BY	REVISED BY	OF
JKM	JKM	BLC	9