


FOUNDATION

SEAL:

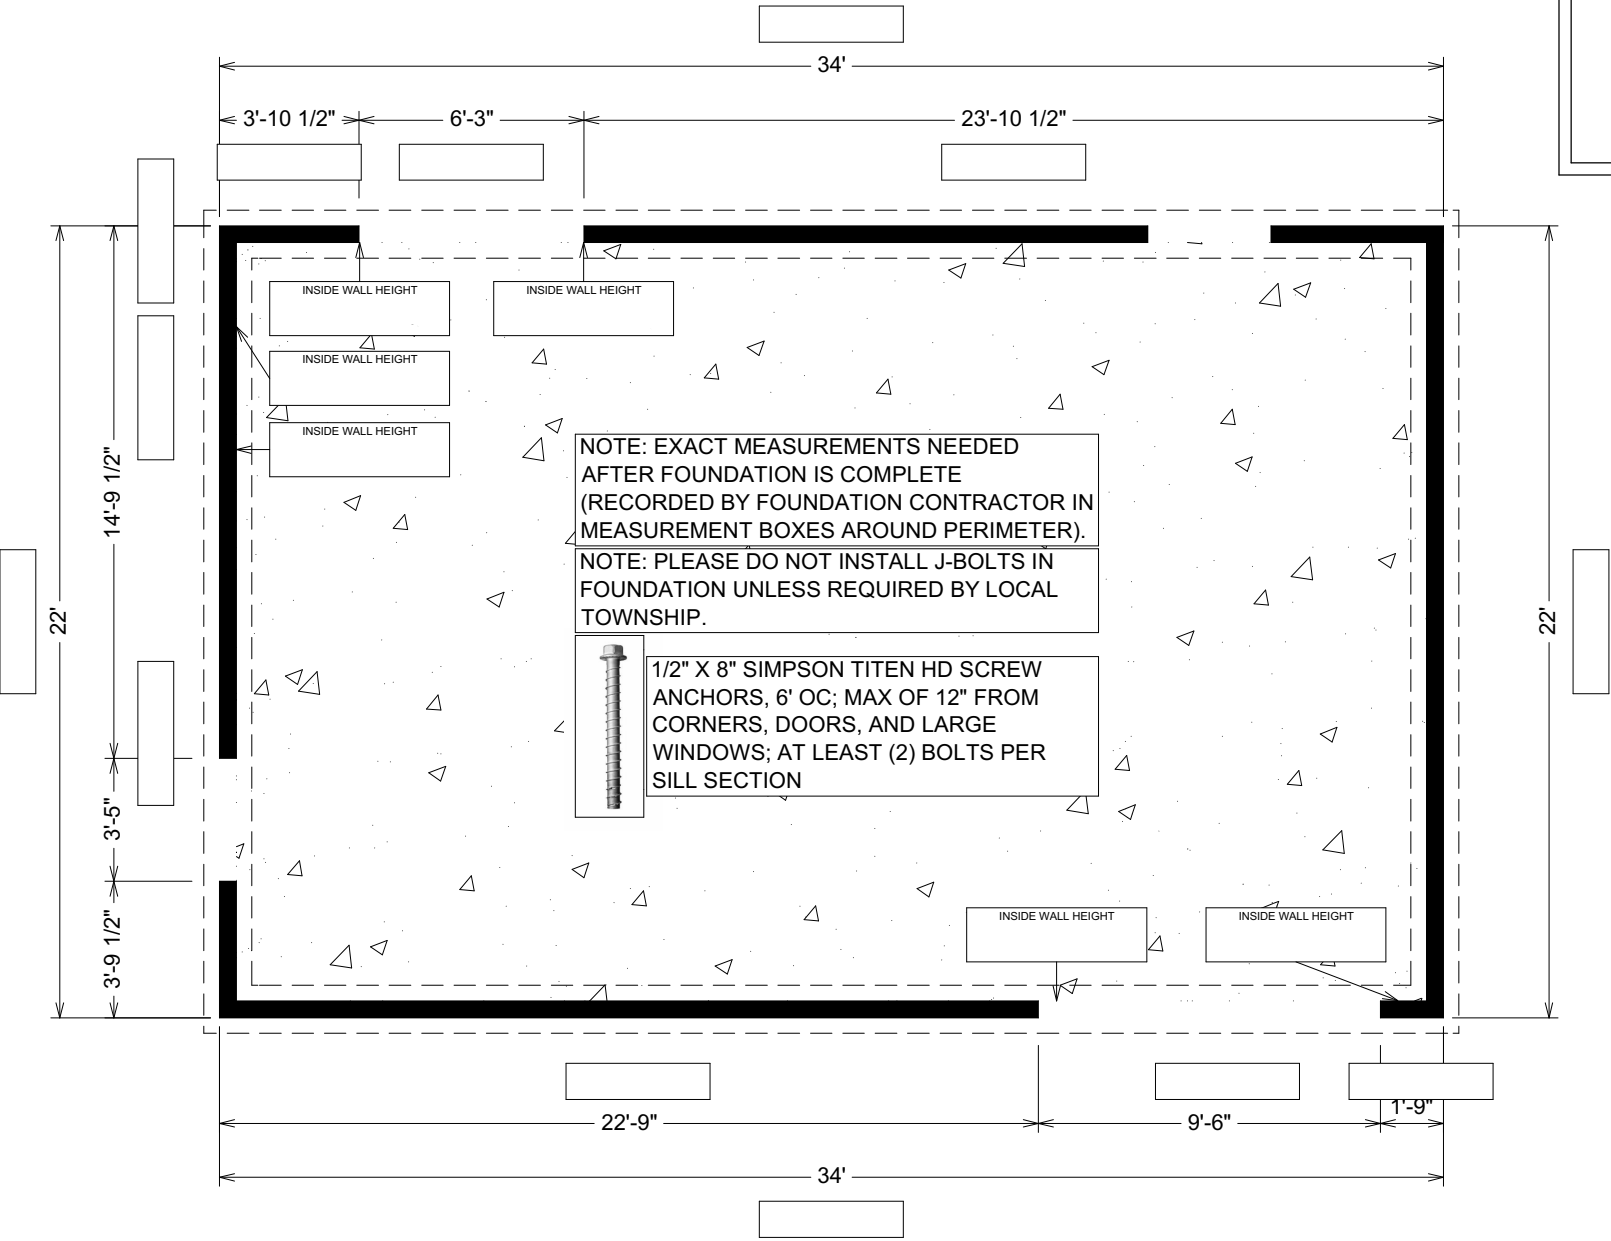

REVISIONS:				
9/23/23				

SS Est. #1023675	JOB NAME:
	Hallie Wetzel 394 Washington Street Franklin, MA 02038

Sheds Unlimited LLC 2025 Valley Road Morgantown, PA 19543	Drawn By: Eric Mannering Sales Rep: Sergey Mashkov
---	---


DATE:
9/13/2023

SCALE:
3/16"-1'

SHEET:
A1.1

FLOOR PLAN

SEAL:

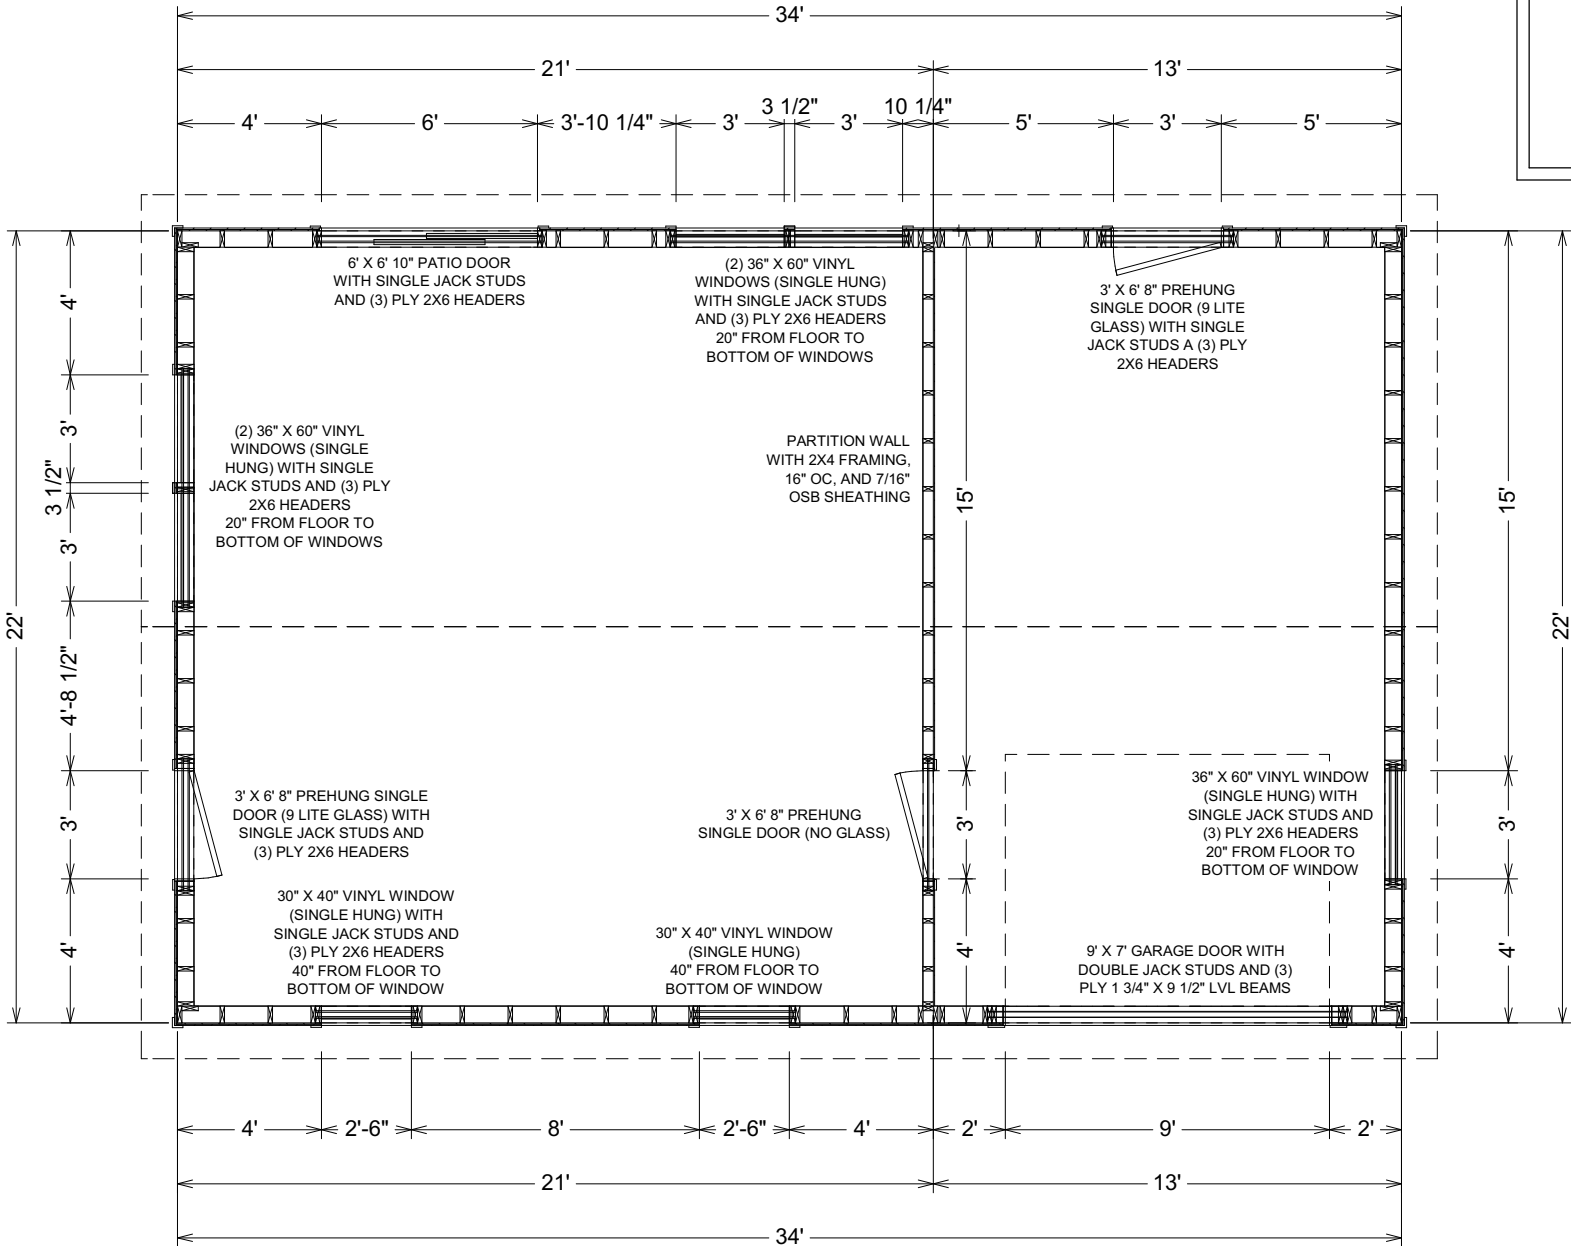

REVISIONS:

9/23/23

JOB NAME:

Hallie Wetzel
394 Washington Street
Franklin, MA 02038

SS Est. #1023675

Sheds Unlimited LLC
2025 Valley Road
Morgantown, PA 19543

Drawn By: Eric Mannering
Sales Rep: Sergey Mashkov

DATE:




9/13/2023

SCALE:

3/16"-1'

SHEET:

A1.2

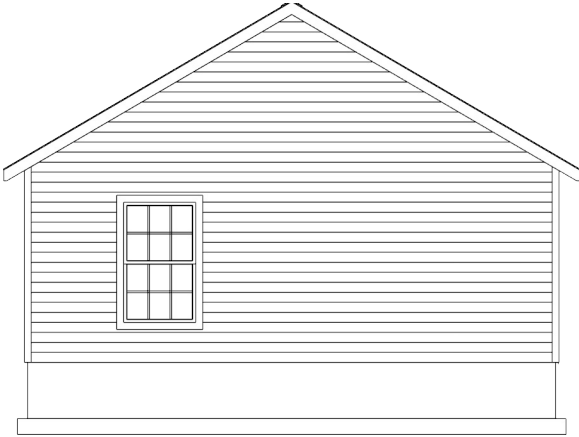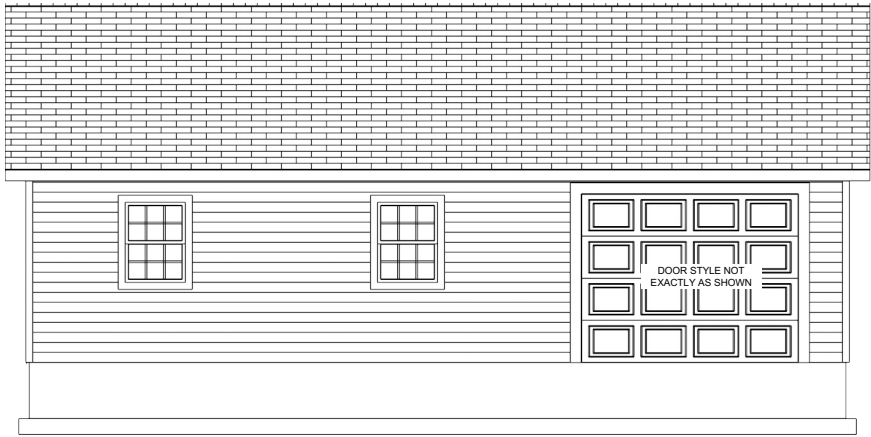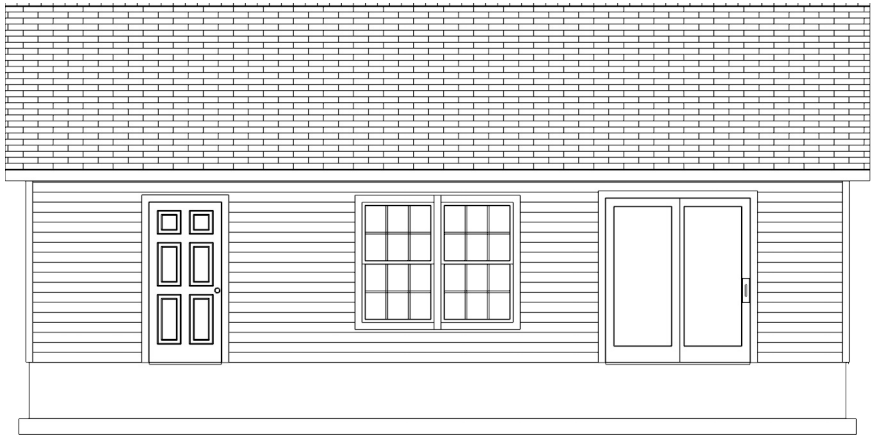

SEAL:

REVISIONS:	
9/23/23	

SS Est. #1023675	JOB NAME:
	Hallie Wetzel
	394 Washington Street
	Franklin, MA 02038

Sheds Unlimited LLC 2025 Valley Road Morgantown, PA 19543	
Drawn By: Eric Mannering	Sales Rep: Sergey Mashkov

DATE:
9/13/2023

SCALE:
1/8"-1'

SHEET:
A2.1



IMAGES ARE NOT TO
SCALE AND COLORS
ARE EXAMPLES ONLY

SEAL:

REVISIONS:	
9/23/23	

SS Est. #1023675 JOB NAME:
Hallie Wetzel
394 Washington Street
Franklin, MA 02038

Sheds Unlimited LLC
2025 Valley Road
Morgantown, PA 19543

Drawn By: Eric Mannering
Sales Rep: Sergey Mashkov

DATE:


9/13/2023

SCALE:

NTS

SHEET:

A2.2

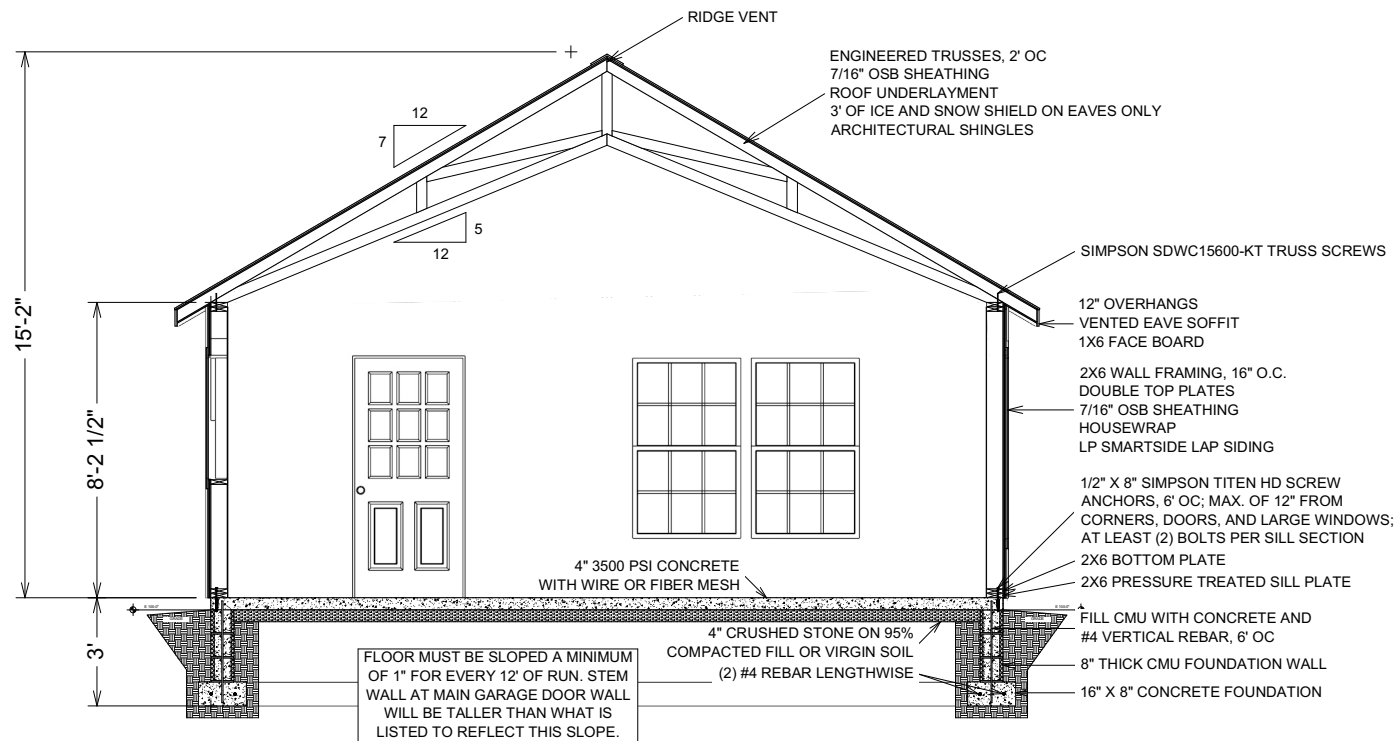

SEAL:

REVISIONS:

9/23/23

JOB NAME:

SS Est. #1023675

Hallie Wetzel
394 Washington Street
Franklin, MA 02038

Sheds Unlimited LLC
2025 Valley Road
Morgantown, PA 19543

Drawn By: Eric Mannering
Sales Rep: Sergey Mashkov

DATE:

9/13/2023

SCALE:

3/16"-1'

SHEET:

A3.1