


NOT FOR CONSTRUCTION

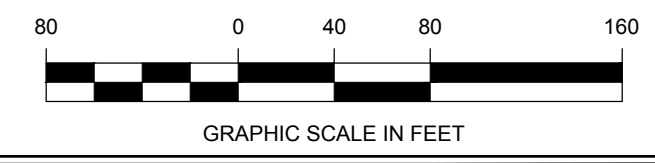

Drawing name: C:\MA\Fairfield\Fairfield\121 Grove Street\Main\22016_FT-1 Fire Truck Turning Plan.dwg
Feb 12, 2024 - 18:36pm



Copyright © 2021 R.J. O'Connell & Associates, Inc.

NO.	REVISION	DATE
3.	REVISED PER ZBA PEER REVIEW COMMENTS	02/12/2024
2.	REVISED PER ZBA PEER REVIEW COMMENTS	02/02/2024
1.	REVISED PER ONSITE SOIL TESTING RESULTS/NOI SUBMISSION	12/18/2023

DESIGNED BY:	MAC
DRAWN BY:	MCR
REVIEWED BY:	MAC
SCALE:	1" = 80'

PREPARED FOR:
FAIRFIELD GROVE STREET LLC
30 BRAINTREE HILL OFFICE PARK
SUITE 105
BRAINTREE, MA 02184

SEAL:

PREPARED BY:
RJO'CONNELL & ASSOCIATES, INC.
CIVIL ENGINEERS, SURVEYORS & LAND PLANNERS
80 MONTVALE AVENUE, SUITE 201 STONHAM, MA 02180
PHONE: 781.279.0180 RJOCONELL.COM

PROJECT NAME:
GROVE STREET RESIDENCES
FRANKLIN, MA

DRAWING NAME:
FIRE TRUCK TURNING PLAN

DRAWING NUMBER:
FT-1

DATE: 10/30/2023 PROJECT NO.: 22016

Copyright © 2023 by R.J. O'Connell & Associates, Inc.