
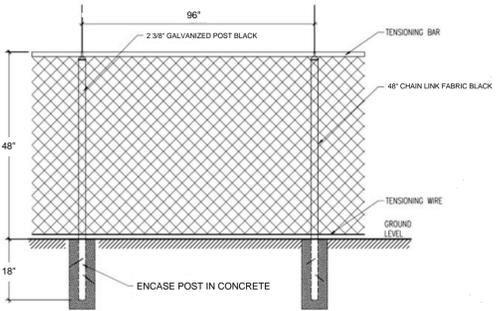


PLAN REFERENCES:


1. PLAN NO. 393-1997, PL. BK. 448
2. SEE ANR PLAN ENTITLED "PLAN OF LAND 230 EAST CENTRAL STREET FRANKLIN MASSACHUSETTS," DATED APRIL 30, 2018, PREPARED BY GUERRIERE & HALNON, INC. PLANNING BOARD ENDORSED MAY 7, 2018 ON WHICH THE INTERIOR DEED LINE IS DEPICTED AS "TO BE REMOVED."
3. TAJ ESTATES OF FRANKLIN II, SITE PLAN & SPECIAL PERMIT 230 EAST CENTRAL STREET, FRANKLIN MA. PREPARED BY GUERRIERE & HALNON, INC. LAST REVISED 4/12/22

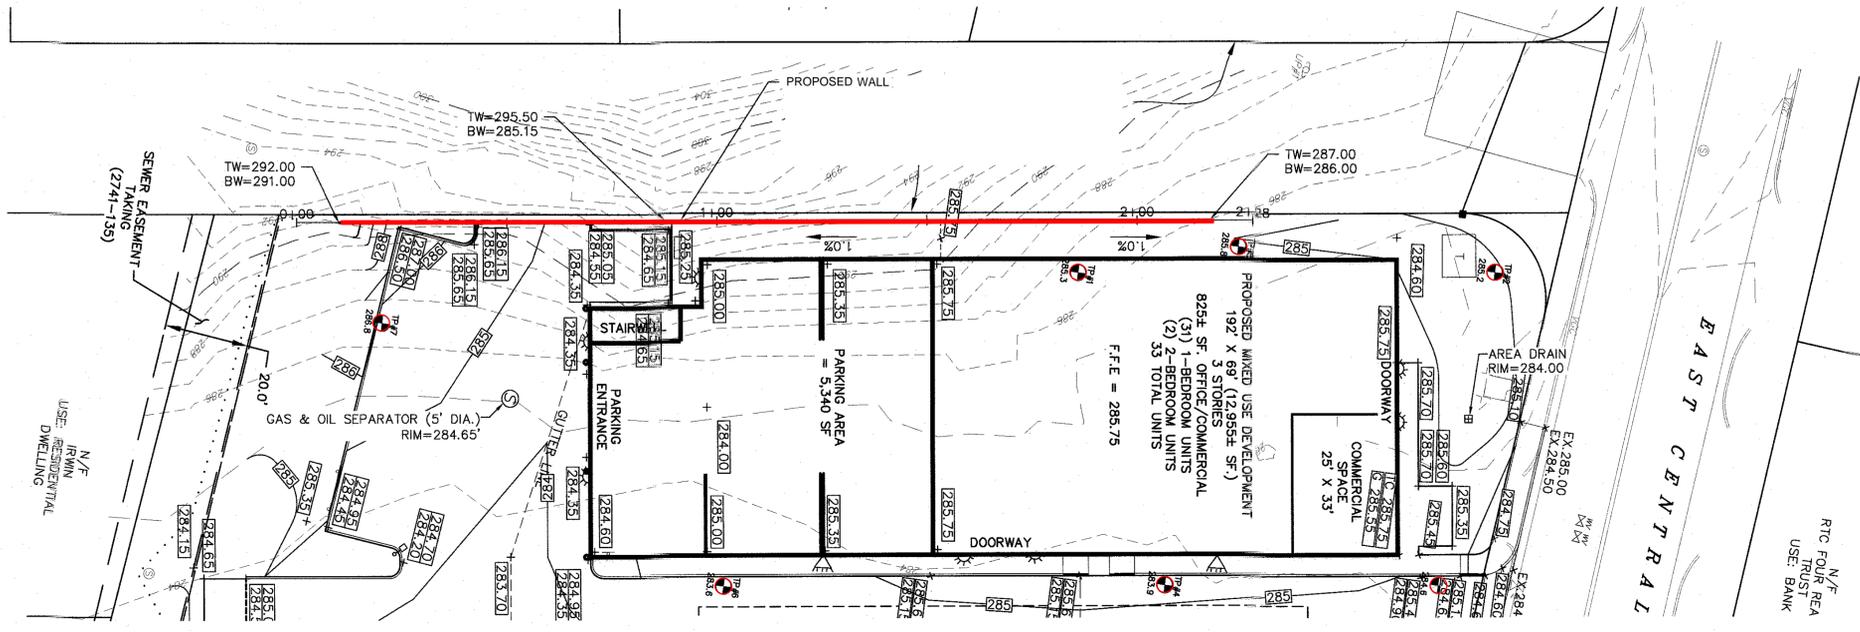

48" CHAIN LINK DETAIL


LEGEND

| | | | |
|---|----------------------|---------|------------------------|
| ⊞ | CATCH BASIN | ☆ | LIGHT POLE |
| ⊕ | DRAIN MANHOLE | ⊕ | UTILITY POLE |
| ⊙ | ELECTRIC MANHOLE | • | GUY WIRE |
| ⊗ | SEWER MANHOLE | + | SIGN |
| ○ | MANHOLE | • | WETFLAG |
| ⊕ | GAS VALVE | ⊕ | UTILITY POLE |
| ⊕ | GAS METER | ☆ | PROP. STREET LIGHTING |
| ⊕ | GAS SHUT OFF VALVE | x 000.0 | SPOT ELEVATION |
| ⊕ | WATER VALVE | ▨ | RIPRAP |
| ⊕ | WATER SHUT OFF VALVE | — | PVC FENCE |
| ⊕ | FIRE HYDRANT | VCC | VERTICAL CONCRETE CURB |
| — | 000 | — | EXISTING CONTOUR |
| — | D | — | EXISTING DRAIN LINE |
| — | W | — | EXISTING WATER LINE |
| — | G | — | EXISTING GAS LINE |
| — | S | — | EXISTING SEWER LINE |

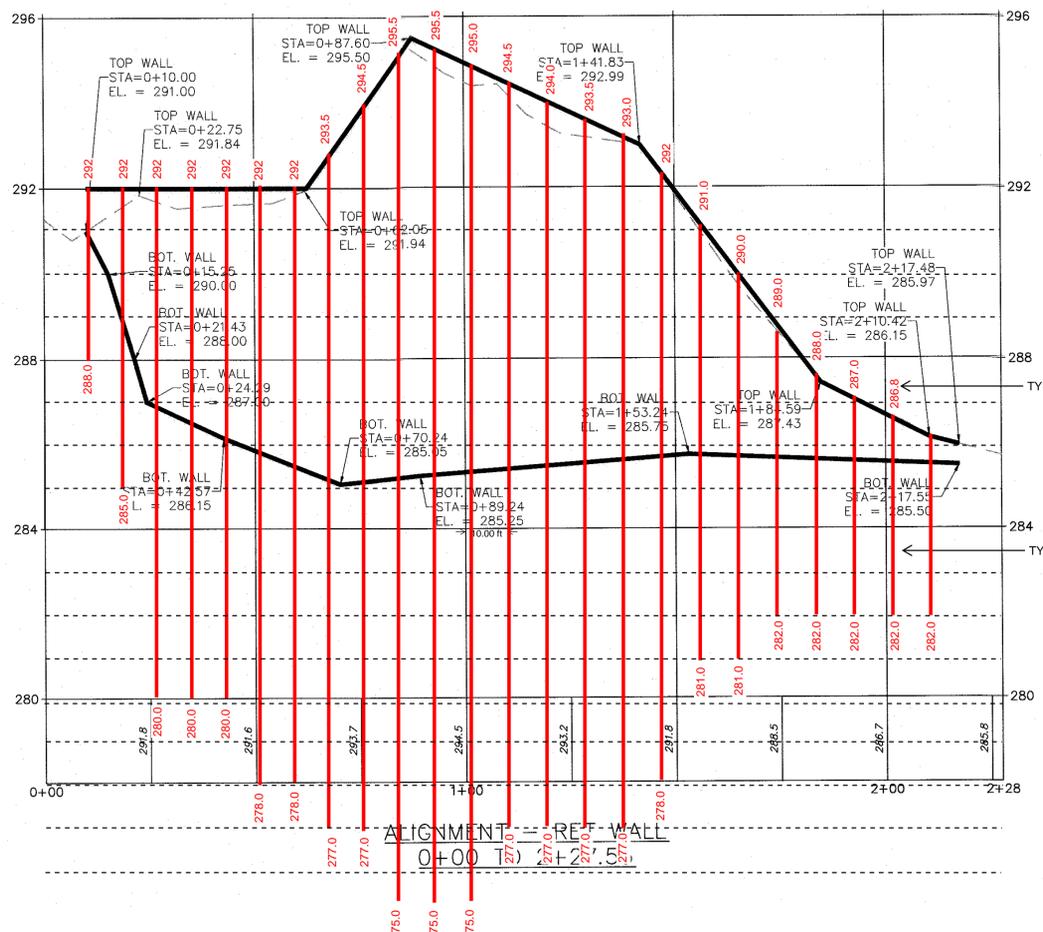

DEEP TESTS TAKEN 11/14/17 BY DN PERC. TESTS TAKEN 11/14/17 BY DN
SOIL EVALUATOR DON NIELSEN SOIL EVALUATOR DON NIELSEN

| 285.3 DTH#1 | 285.2 DTH#2 | 284.6 DTH#3 | 283.9 DTH#4 | 285.6 DTH#5 | 283.6 DTH#6 | 286.8 DTH#7 |
|--|-----------------------------|-----------------------------|-----------------------------|-----------------------------|-----------------------------|-----------------------------|
| Ap L 0"-12" | Ap L 0"-24" | Ap L 0"-18" | Ap L 0"-18" | Ap L 0"-18" | Ap L 0"-10" | Ap L 0"-12" |
| Bw L.S. 12"-36" | Bw L.S. 24"-42" | Bw L.S. 18"-32" | Bw L.S. 18"-30" | Bw L.S. 18"-30" | Bw L.S. 10"-32" | Bw L.S. 12"-24" |
| C1 F.S. 36"-60" | C1 F.S. 42"-84" | C1 S.L. 32"-84" | C1 S.L. 30"-42" | C1 S.L. 30"-42" | C1 S.L. 32"-48" | C1 S.L. 24"-48" |
| C2 M.S. 60"-96" | C2 M.S. 84"-156" | C2 M./F.S. 84"-144" | C2 F.S. 42"-60" | C2 F./M.S. 42"-60" | C2 F./M.S. 48"-60" | C2 F./M.S. 48"-120" |
| 277.3 MOST BOT HOLE NO G.W. NO MOTILES | 272.8 NO G.W. NO MOTILES |

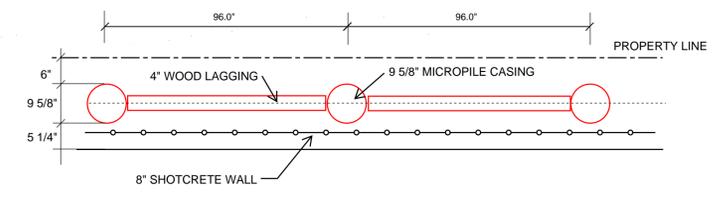

TYPICAL WALL CROSS SECTION