

- NOTES:**
1. THIS PLAN IS FOR REVIEW PURPOSES ONLY AND IS NOT INTENDED FOR CONSTRUCTION.
  2. BASE PLAN INFORMATION OBTAINED FROM GUERRIERE & HALNON, INC.
  3. NO OBJECTS SHALL BE PLACED WITHIN THE SIGHT TRIANGLE AREAS THAT WOULD EXCEED 2.5 FEET IN HEIGHT
  4. SNOW ACCUMULATIONS (WINDROWS) THAT EXCEED 2.5 FEET IN HEIGHT WILL BE PROMPTLY REMOVED.


**360' SIGHT LINE REQUIRED FOR 45 MPH.**

0 60 Scale in Feet




**Figure 1**

**Sight Triangle Plan  
124 - 126 Grove Street**

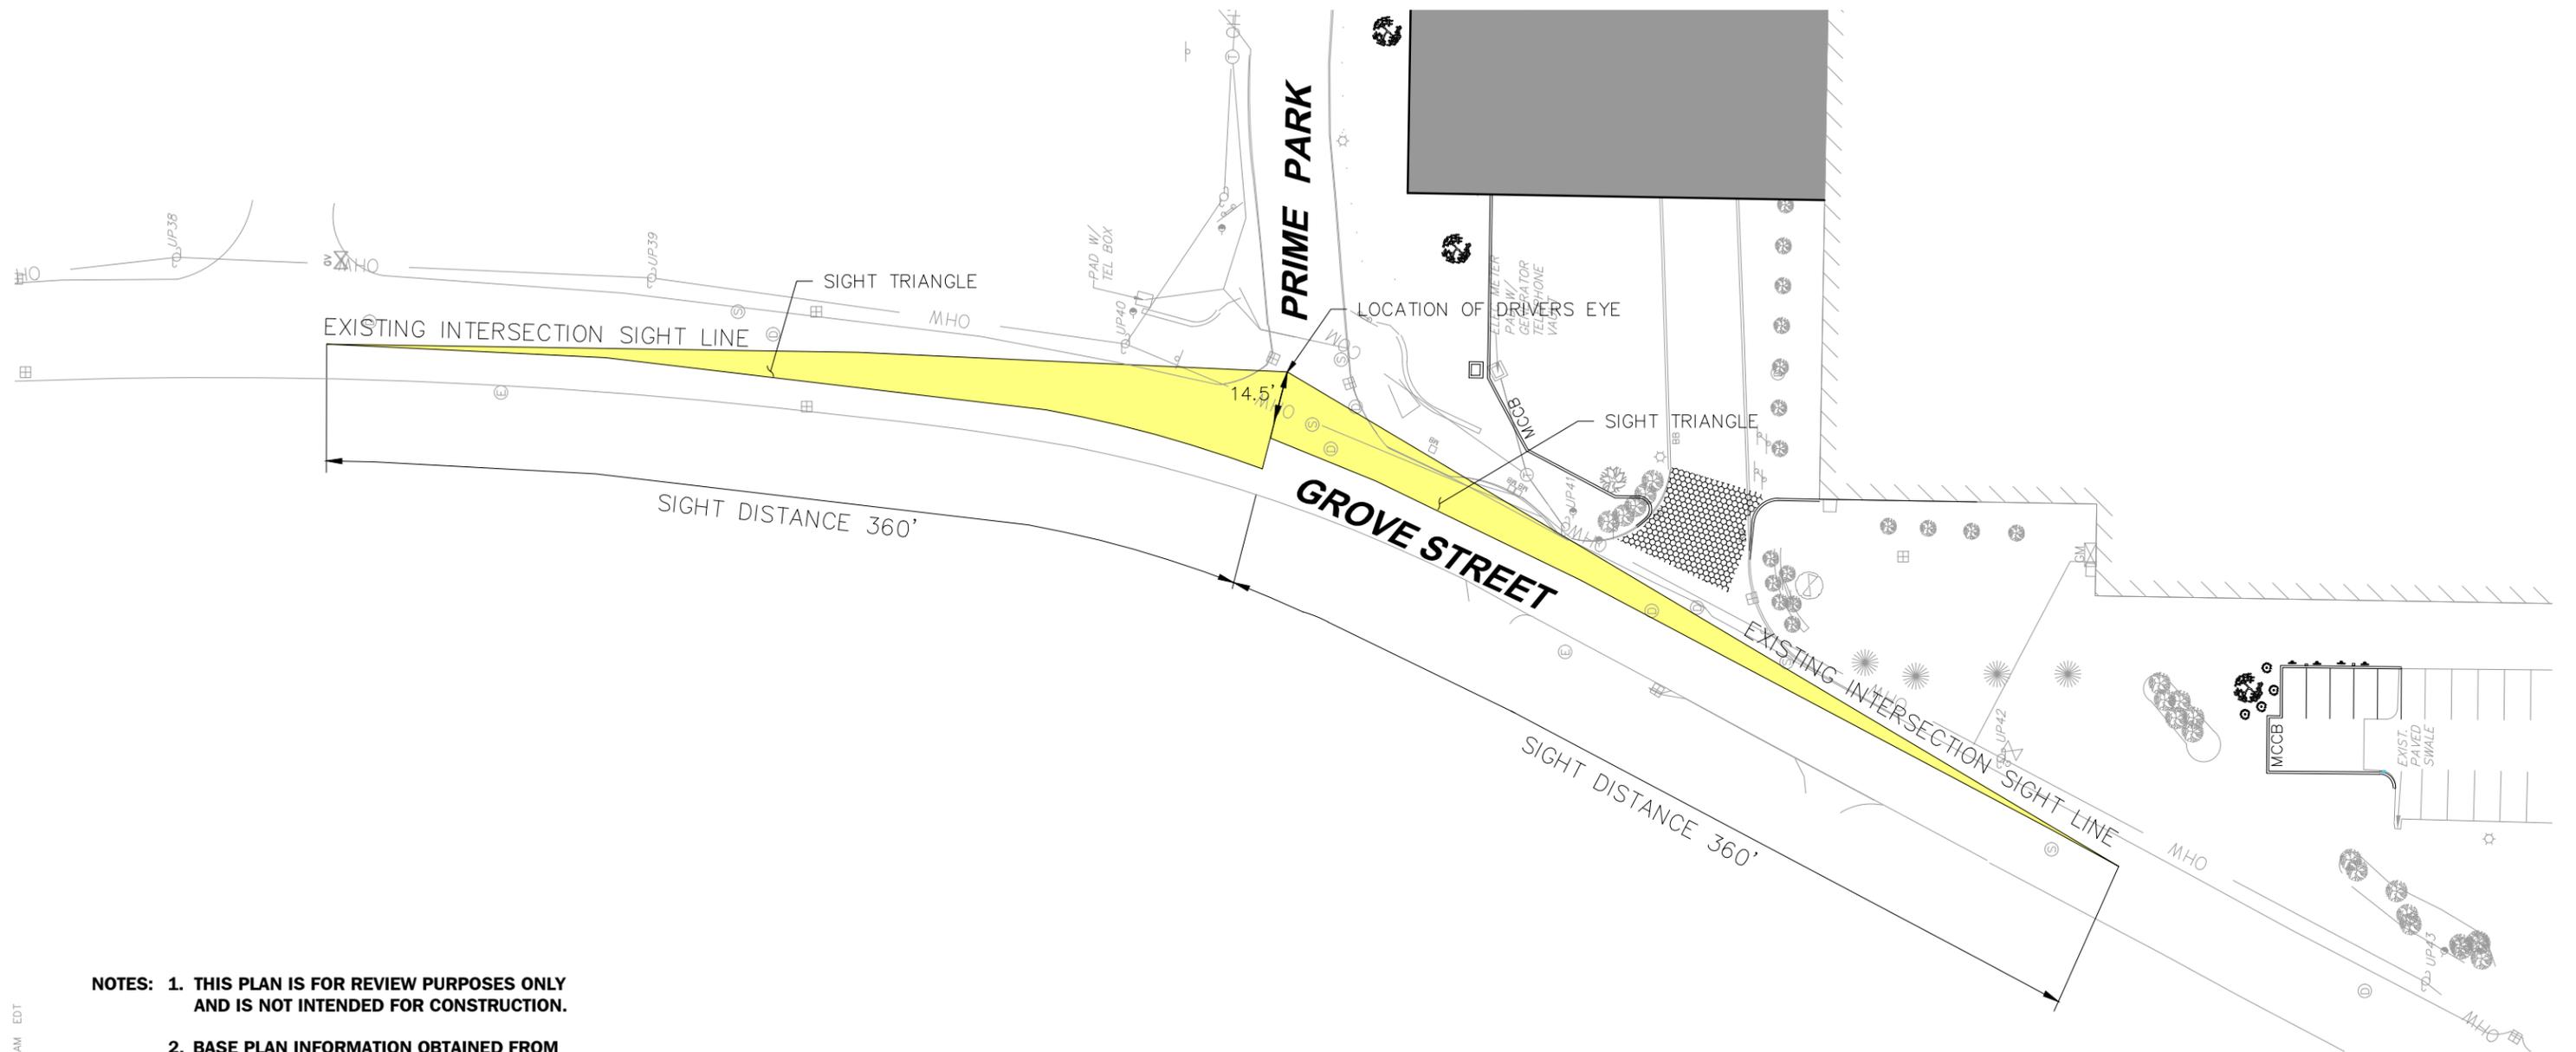


- NOTES:**
1. THIS PLAN IS FOR REVIEW PURPOSES ONLY AND IS NOT INTENDED FOR CONSTRUCTION.
  2. BASE PLAN INFORMATION OBTAINED FROM GUERRIERE & HALNON, INC.
  3. NO OBJECTS SHALL BE PLACED WITHIN THE SIGHT TRIANGLE AREAS THAT WOULD EXCEED 2.5 FEET IN HEIGHT
  4. SNOW ACCUMULATIONS (WINDROWS) THAT EXCEED 2.5 FEET IN HEIGHT WILL BE PROMPTLY REMOVED.

**360' SIGHT LINE REQUIRED FOR 45 MPH.**

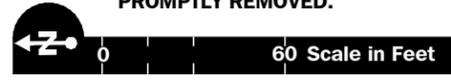

**Figure 2**  
Sight Triangle Plan  
Grove Street at Prime Park

R:\9835\Highway\9835-SIGHT DISTANCE 11X17.dwg 3/13/2025 8:42 AM EDT

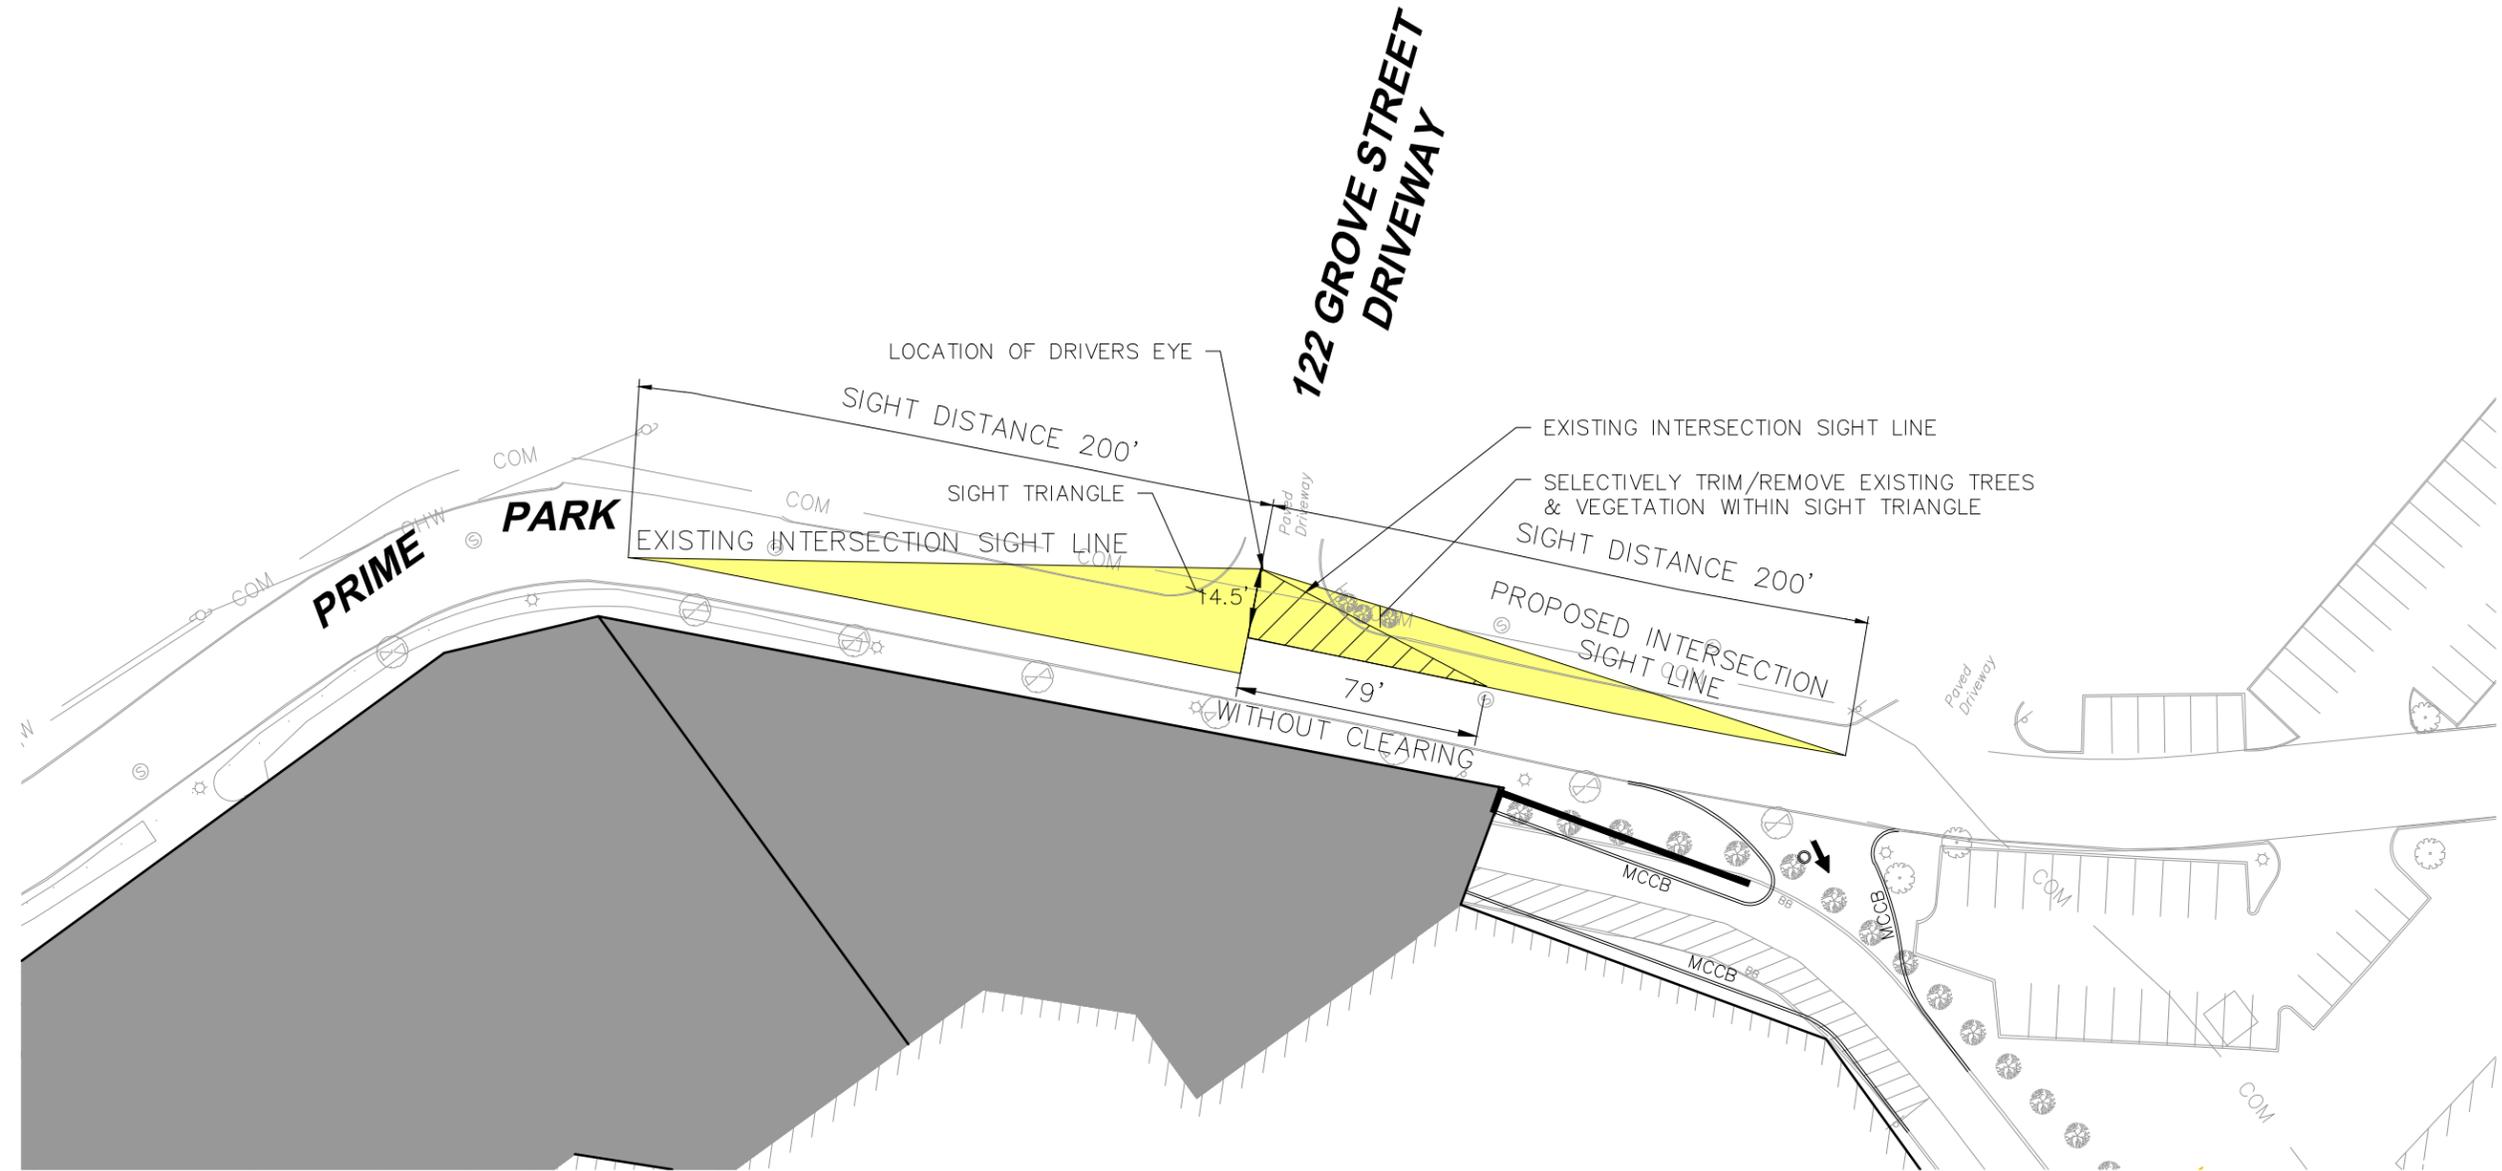

- NOTES:**
1. THIS PLAN IS FOR REVIEW PURPOSES ONLY AND IS NOT INTENDED FOR CONSTRUCTION.
  2. BASE PLAN INFORMATION OBTAINED FROM GUERRIERE & HALNON, INC.
  3. NO OBJECTS SHALL BE PLACED WITHIN THE SIGHT TRIANGLE AREAS THAT WOULD EXCEED 2.5 FEET IN HEIGHT
  4. SNOW ACCUMULATIONS (WINDROWS) THAT EXCEED 2.5 FEET IN HEIGHT WILL BE PROMPTLY REMOVED.

**200' SIGHT LINE REQUIRED FOR 30 MPH.**

0 60 Scale in Feet



**Figure 3**  
**Sight Triangle Plan**  
**122 Grove Street At Prime Park**  
**Proposed Conditions**