



LOCUST N.T.S.

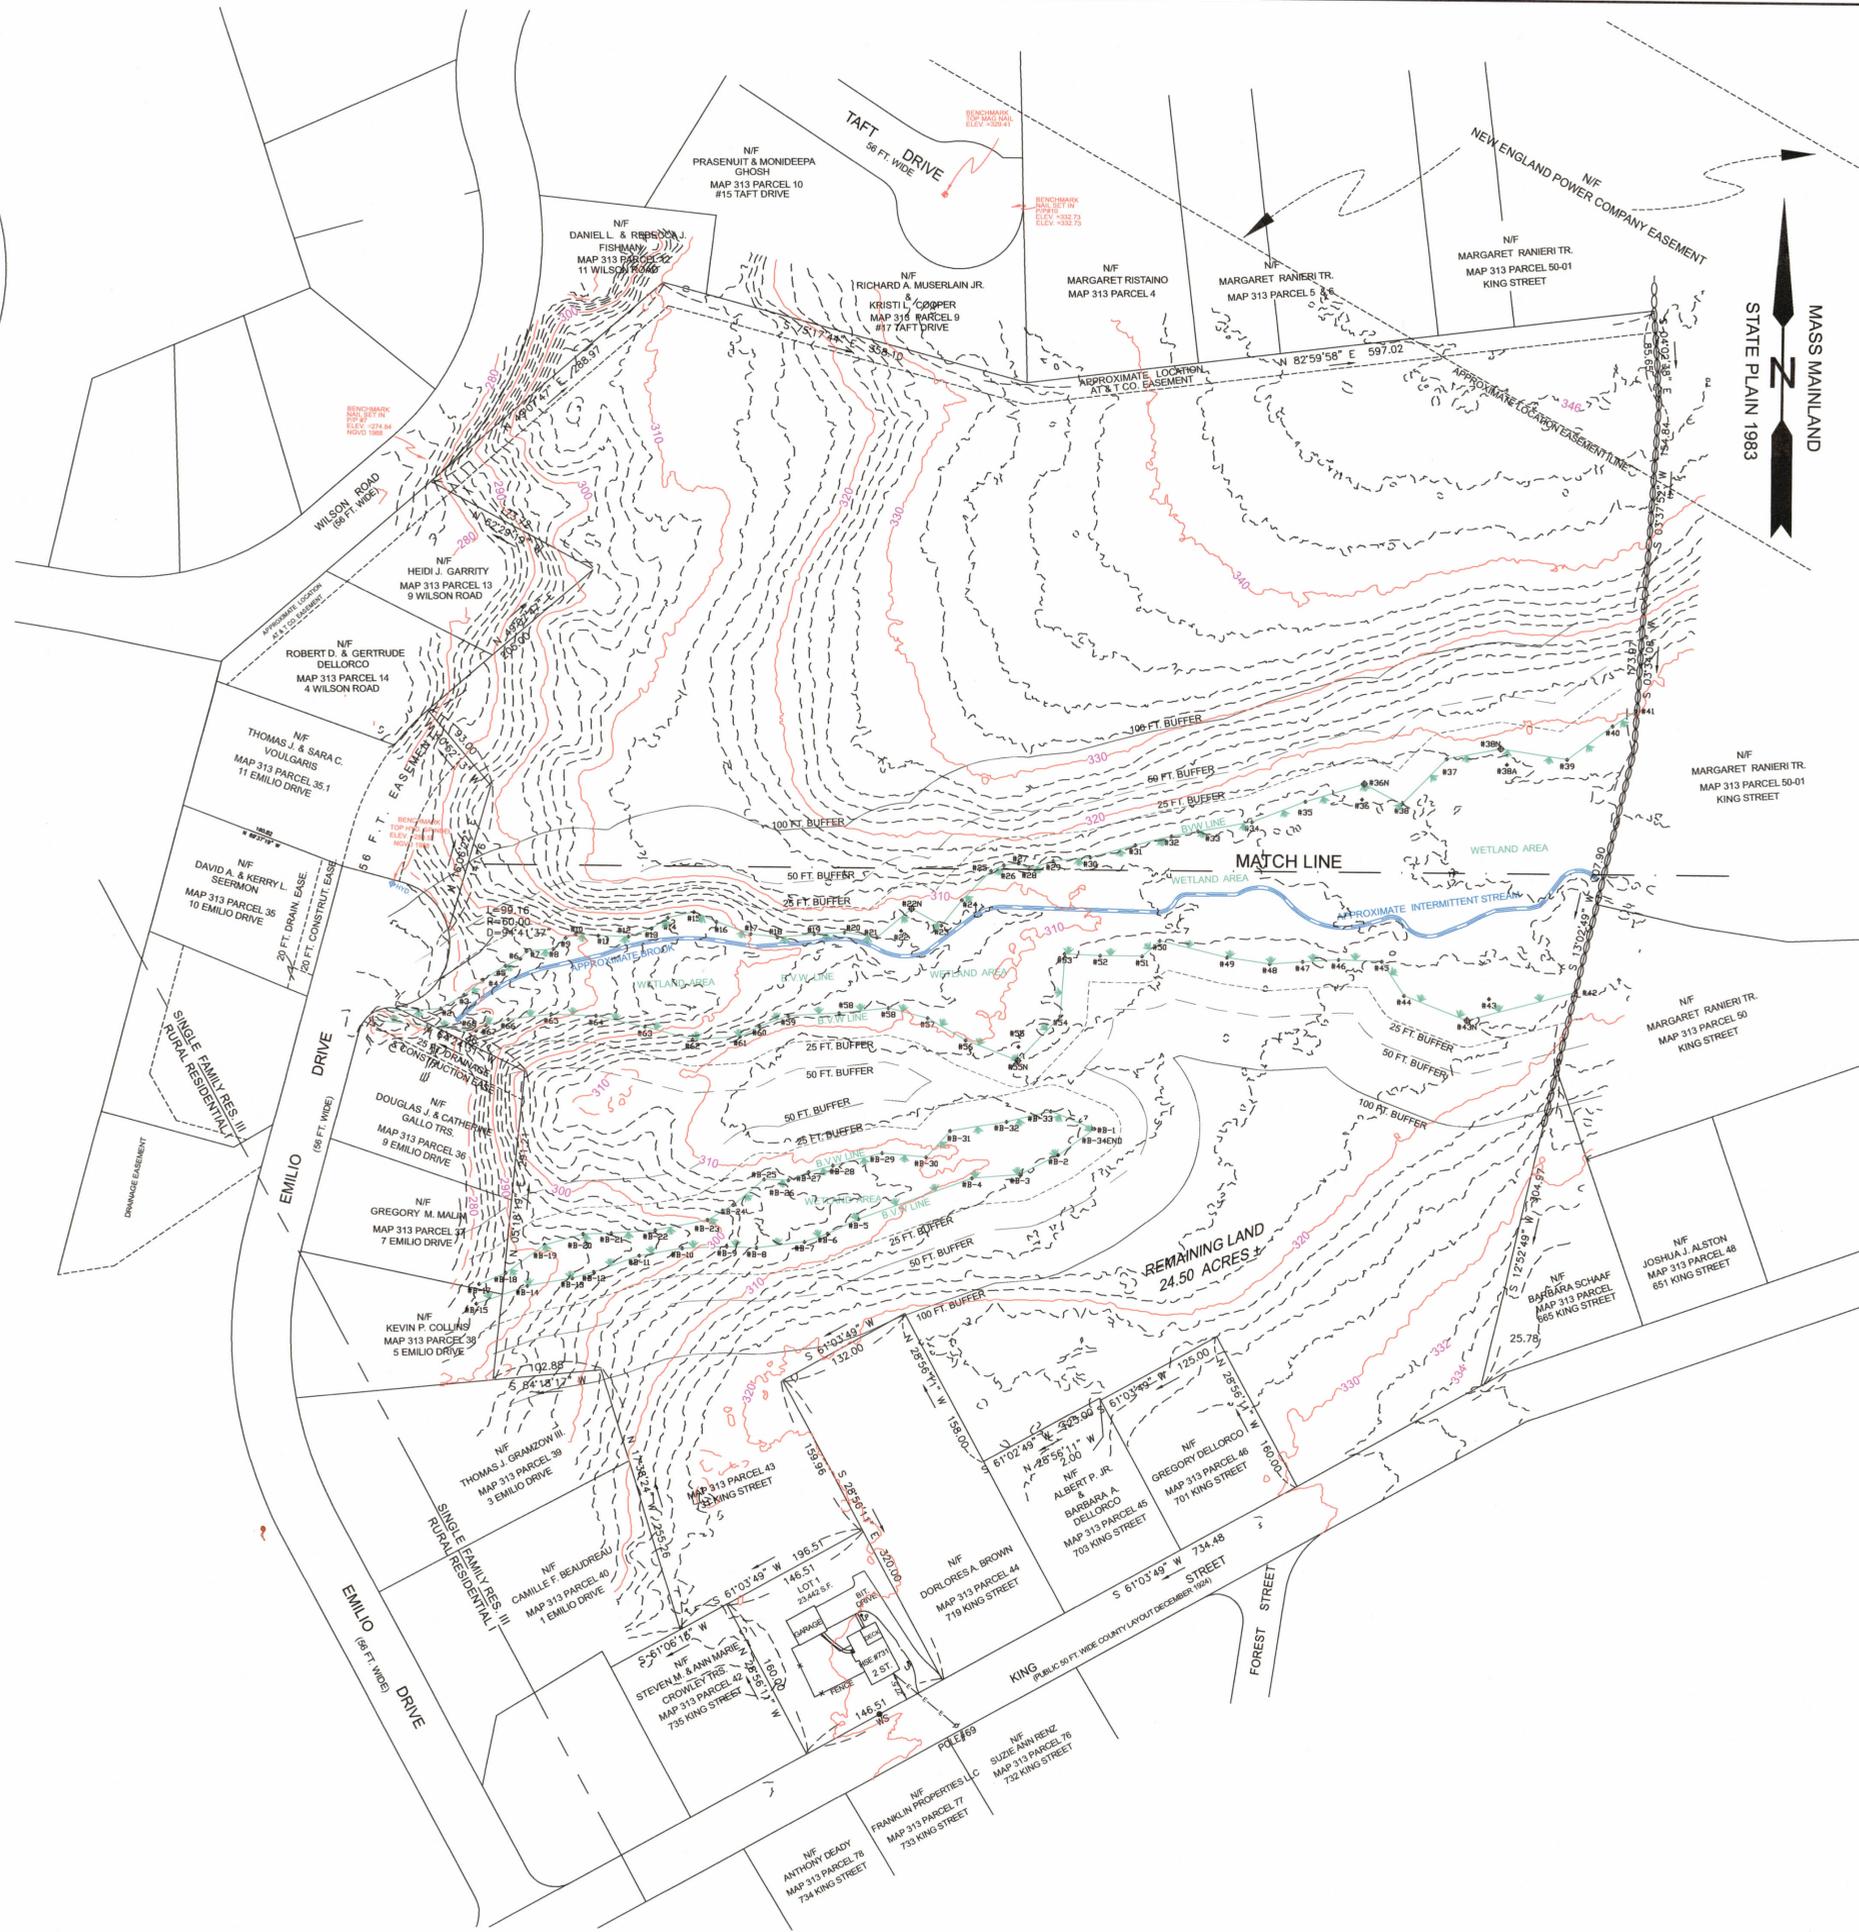

WETLAND DELINEATED BY KARON SKINNER CATRONE

FILED CREW PERFORMED PERIMETER SURVEY, ONSITE TOPOGRAPHY AND LOCATED THE WETLAND FLAGS FROM MAY OF 2024 TO CURRENT DATE. VERTICAL DATUM BASE ON NGVD OF 1988

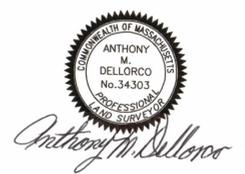

CONSERVATION ANRAD
PLAN OF LAND
IN
FRANKLIN, MA

D.EP FILE # CE 159-1316
MAP 313 PARCEL 43

OWNER: VIRGINIA M. DELLORCO TR.
DELLORCO REALTY TRUST
731 KING STREET
FRANKLIN, MA 02038



MAY 5, 2025 SCALE 1" = 80'
REVISED: JULY 23, 2025
REVISED: AUGUST 14, 2025

COLONIAL ENGINEERING, INC.
P.O. BOX 95
MEDWAY, MA 02053
508-533-1644



COLONIAL.ENG@VERIZON.NET

COVER SHEET
1 OF 3

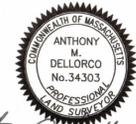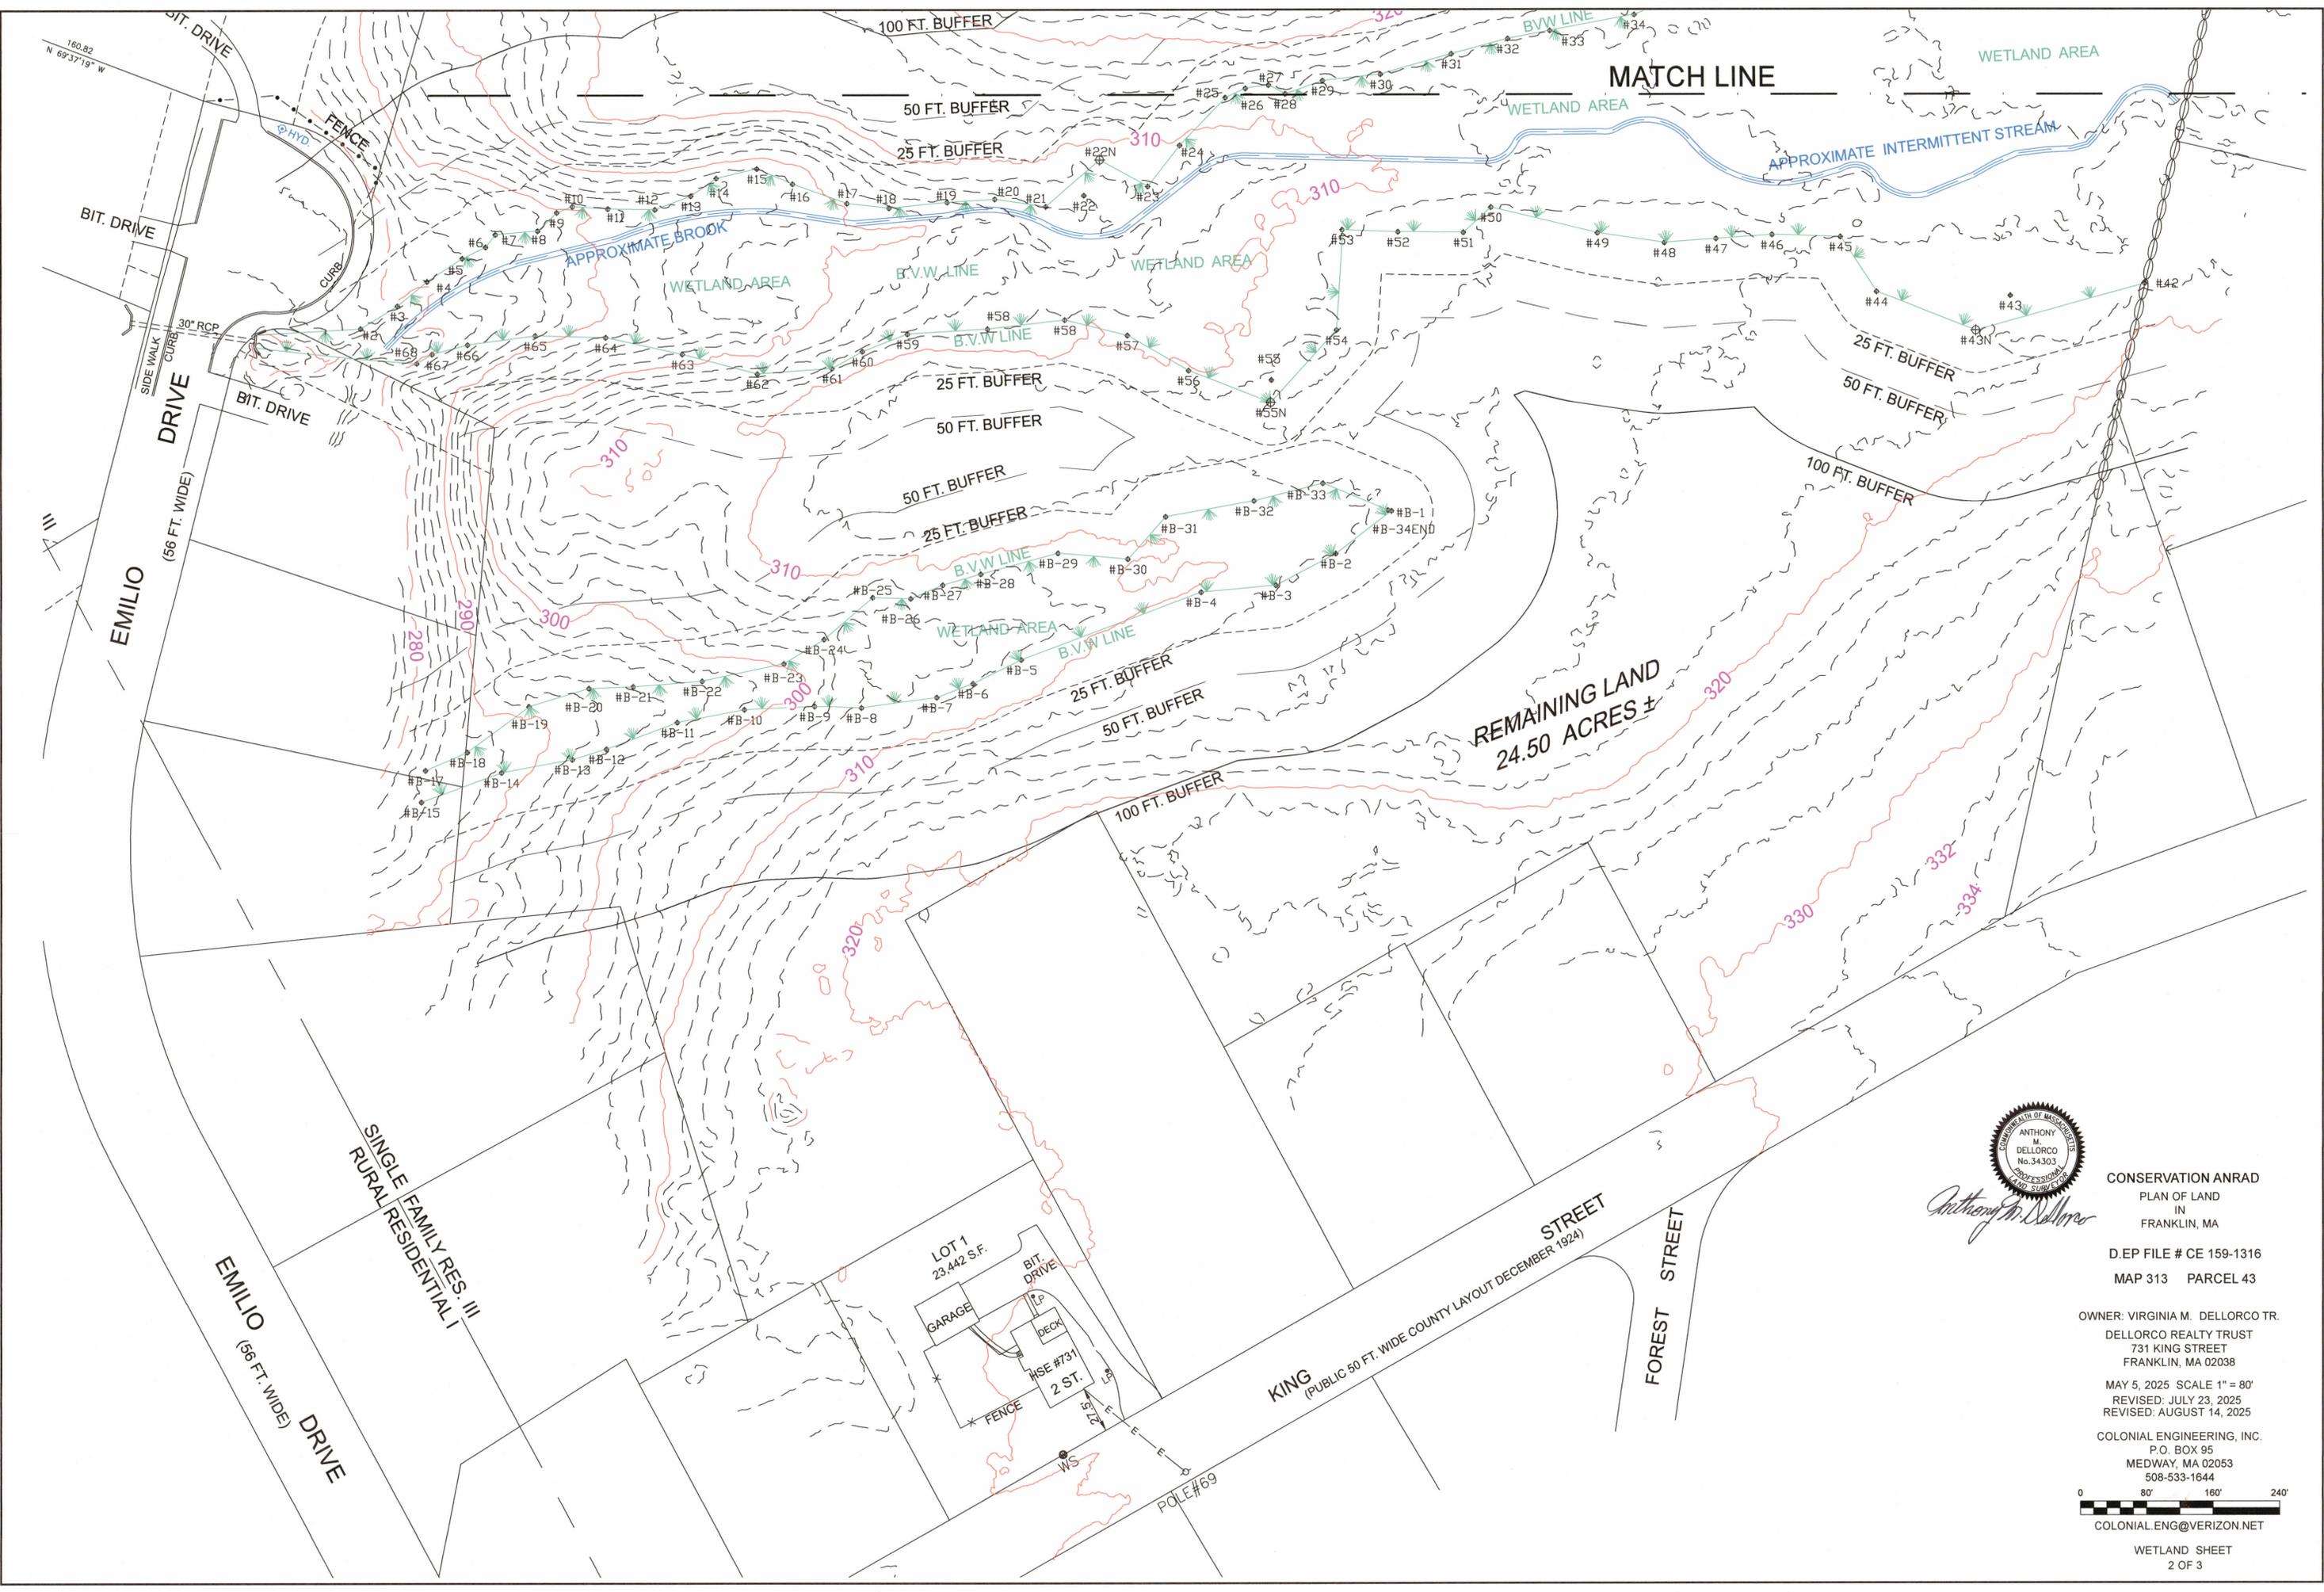

Anthony M. Dellorco

CONSERVATION ANRAD
PLAN OF LAND
IN
FRANKLIN, MA

D.EP FILE # CE 159-1316
MAP 313 PARCEL 43

OWNER: VIRGINIA M. DELLORCO TR.
DELLORCO REALTY TRUST
731 KING STREET
FRANKLIN, MA 02038

MAY 5, 2025 SCALE 1" = 80'
REVISED: JULY 23, 2025
REVISED: AUGUST 14, 2025

COLONIAL ENGINEERING, INC.
P.O. BOX 95
MEDWAY, MA 02053
508-533-1644



COLONIAL.ENG@VERIZON.NET

WETLAND SHEET
2 OF 3

CONSERVATION ANRAD
PLAN OF LAND
IN
FRANKLIN, MA
D.EP FILE # CE 159-1316
MAP 313 PARCEL 43

OWNER: VIRGINIA M. DELLORCO TR.
DELLORCO REALTY TRUST
731 KING STREET
FRANKLIN, MA 02038
MAY 5, 2025 SCALE 1" = 80'
REVISED: JULY 23, 2025
REVISED: AUGUST 14, 2025
COLONIAL ENGINEERING, INC.
P.O. BOX 95
MEDWAY, MA 02053
508-533-1644
COLONIAL.ENG@VERIZON.NET
WETLAND SHEET
3 OF 3



Anthony M. Dellorco

TAFT DRIVE
56 FT. WIDE

NEW ENGLAND POWER COMPANY EASEMENT
N/E

