


LOCUS MAP
(NOT TO SCALE)

TOWN OF FRANKLIN
TOWN CLERK

RECEIVED
AUG 16 3:16 PM '25

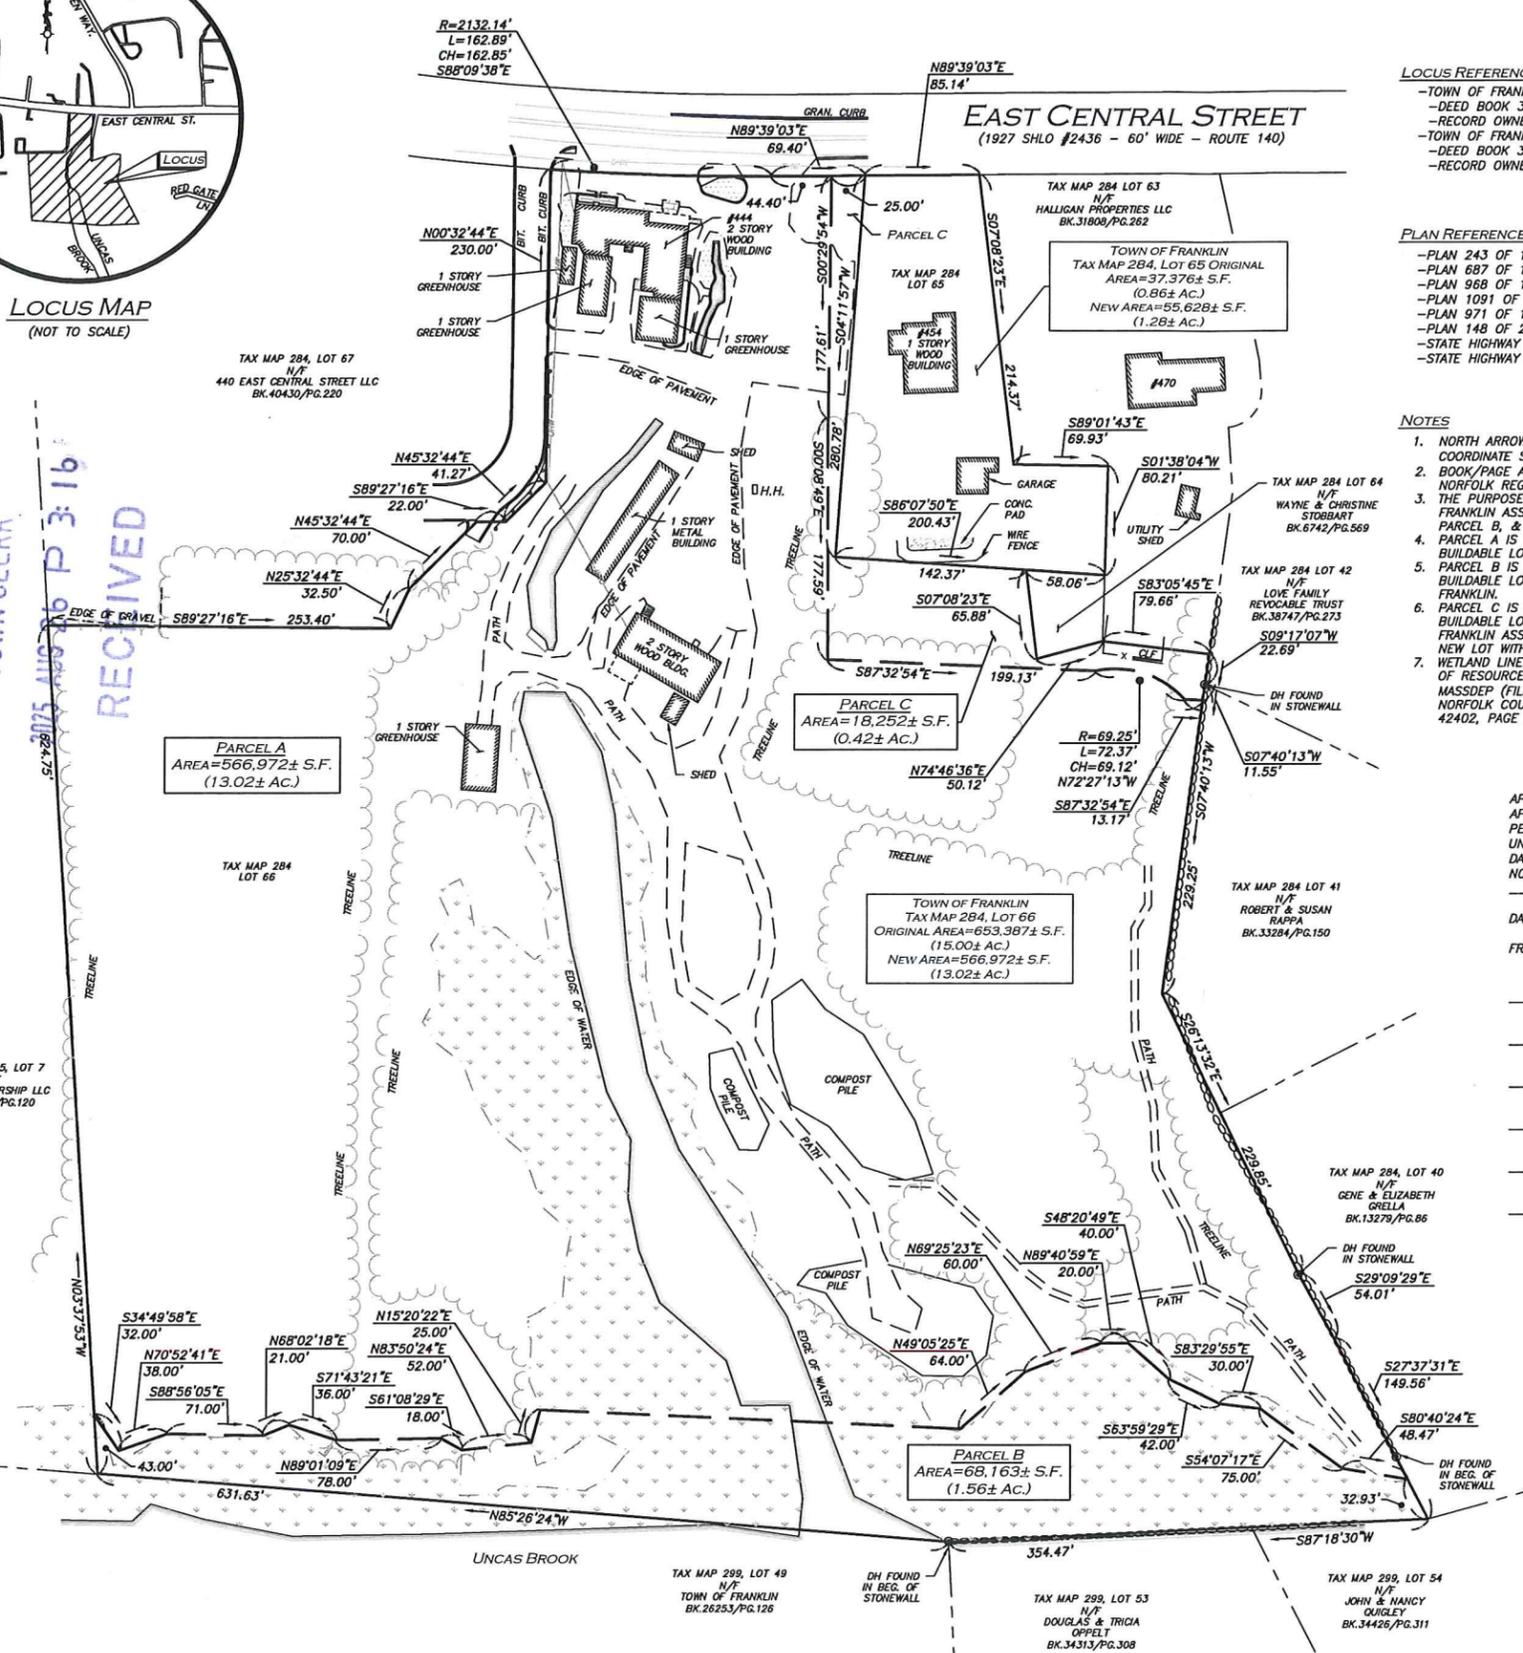

EAST CENTRAL STREET
(1927 SHLO #2436 - 60' WIDE - ROUTE 140)

LOCUS REFERENCES

- TOWN OF FRANKLIN ASSESSORS PARCEL 284-66
- DEED BOOK 37502, PAGE 50
- RECORD OWNER: STOBART PROPERTIES, LLC
- TOWN OF FRANKLIN ASSESSORS PARCEL 284-65
- DEED BOOK 37433, PAGE 112
- RECORD OWNER: 444 EAST CENTRAL STREET REALTY TRUST

PLAN REFERENCES

- PLAN 243 OF 1998
- PLAN 687 OF 1995
- PLAN 968 OF 1961
- PLAN 1091 OF 1988
- PLAN 971 OF 1985
- PLAN 148 OF 2002
- STATE HIGHWAY LAYOUT 1384
- STATE HIGHWAY LAYOUT 2436

NOTES

- NORTH ARROW IS BASED ON MASSACHUSETTS GRID COORDINATE SYSTEM (MAINLAND ZONE) (MAD 83).
- BOOK/PAGE AND PLAN REFERENCES ARE TAKEN FROM NORFOLK REGISTRY OF DEEDS IN DEDHAM, MA.
- THE PURPOSE OF THIS PLAN IS TO SUBDIVIDE TOWN OF FRANKLIN ASSESSORS MAP 284, LOT 66 INTO PARCEL A, PARCEL B, & PARCEL C, AS SHOWN HEREON.
- PARCEL A IS TO BE CONSIDERED A SEPARATE BUILDABLE LOT.
- PARCEL B IS NOT TO BE CONSIDERED A SEPARATE BUILDABLE LOT AND IS TO BE DEEDED TO THE TOWN OF FRANKLIN.
- PARCEL C IS NOT TO BE CONSIDERED A SEPARATE BUILDABLE LOT AND IS TO BE COMBINED WITH TOWN OF FRANKLIN ASSESSORS MAP 284, LOT 65 TO FORM A NEW LOT WITH AN AREA OF 55,628± S.F.
- WETLAND LINE SHOWN HEREON IS TAKEN FROM ORDER OF RESOURCE AREA DELINEATION APPROVED BY MASSDEP (FILE# 159-1306) AND RECORDED WITH THE NORFOLK COUNTY REGISTRY OF DEEDS WITH BOOK 42402, PAGE 54.


APPROVED BY THE FRANKLIN ZONING BOARD OF APPEALS PURSUANT TO THE COMPREHENSIVE PERMIT DECISION ISSUED TO TAG CENTRAL, LLC UNDER M.G.L. CHAPTER 40B, SECTIONS 20-23 DATED _____, 2025 RECORDED WITH NORFOLK REGISTRY OF DEEDS IN BOOK _____, PAGE _____.

DATE OF PLAN ENDORSEMENT: _____, 2025
FRANKLIN ZONING BOARD OF APPEALS

FOR REGISTRY USE ONLY

| ZONING TABLE COMMERCIAL II DISTRICT | |
|--|-------------|
| ITEM | REQUIRED |
| LOT AREA (MIN) | 40,000 S.F. |
| LOT FRONTAGE (MIN) | 175' |
| LOT WIDTH (MIN) | 157.5' |
| FRONT YARD SETBACK (MIN) | 40' |
| SIDE YARD SETBACK (MIN) | 30' |
| REAR YARD SETBACK (MIN) | 30' |
| BUILDING HEIGHT (MAX) | 40' |
| BUILDING HEIGHT (MAX) | 3 STORIES |

| LEGEND | |
|-------------------------|----------|
| DRILL HOLE (DH) | ● |
| CONCRETE | [Symbol] |
| LANDSCAPED AREA (LSA) | [Symbol] |
| FLAGSTONE | [Symbol] |
| BRICK | [Symbol] |
| WETLAND AREA | [Symbol] |
| BUILDING | [Symbol] |
| BUILDING OVERHANG | [Symbol] |
| EXISTING PROPERTY LINE | [Symbol] |
| ABUTTERS LINE | [Symbol] |
| PROPOSED PROPERTY LINE | [Symbol] |
| STONE WALL | [Symbol] |
| CONCRETE RETAINING WALL | [Symbol] |
| STONE RETAINING WALL | [Symbol] |
| TREE LINE | [Symbol] |
| EDGE OF PAVEMENT | [Symbol] |
| EDGE OF BRICK | [Symbol] |
| WETLAND | [Symbol] |
| EDGE OF WATER | [Symbol] |
| CURB | [Symbol] |
| CHAIN LINK FENCE (CLF) | x |
| WIRE FENCE | o |
| GUARDRAIL | [Symbol] |
| OVERHEAD WIRES | [Symbol] |
| BITUMINOUS | BIT. |
| CONCRETE | CONC. |
| GRANITE | GRAN. |
| FOUND | FND |
| NOW OR FORMERLY | N/F |
| STATE HIGHWAY LAYOUT | SHLO |
| BEGINNING | BEG. |
| BOOK | BK. |
| PAGE | PG. |

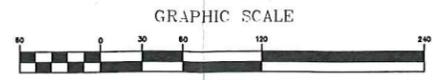

WE HEREBY CERTIFY THAT:
THIS PLAN IS THE RESULT OF AN ACTUAL ON THE GROUND SURVEY PERFORMED ON OR BETWEEN DECEMBER 22, 2023 AND JANUARY 16, 2025.
THIS PLAN WAS PREPARED IN ACCORDANCE WITH THE RULES AND REGULATIONS OF THE REGISTERS OF DEEDS DATED JANUARY 1, 1978 AND REVISED JANUARY 12, 1988.
OWNERS OF ADJOINING PROPERTIES ARE SHOWN ACCORDING TO CURRENT TOWN OF FRANKLIN ASSESSOR'S INFORMATION.
THE ABOVE IS CERTIFIED TO THE BEST OF MY PROFESSIONAL KNOWLEDGE, INFORMATION AND BELIEF.

Allen & Major Associates, Inc.
Digitally signed by Andrew J. Ruggles
Date: 2025.08.25 08:42:00-04'00'
PROFESSIONAL LAND SURVEYOR FOR ALLEN & MAJOR ASSOCIATES, INC.



| REV | DATE | DESCRIPTION |
|-----|----------|---------------------------|
| 1. | 08/25/25 | ENDORSEMENT BLOCK UPDATED |

OWNER:
444 EAST CENTRAL STREET REALTY TRUST
454 EAST CENTRAL STREET
FRANKLIN, MA 02038

OWNER:
STOBART PROPERTIES, LLC
454 EAST CENTRAL STREET
FRANKLIN, MA 02038

APPLICANT:
TAG CENTRAL LLC
275 REGATTA DRIVE
JUPITER, FL 33477

PROJECT:
444 EAST CENTRAL STREET
FRANKLIN, MA

PROJECT NO. 3317-01 DATE: 07/31/25

SCALE: 1" = 60' DWG. NAME: S-3317-01A-ANR

DRAFTED BY: COB CHECKED BY: AJR

PREPARED BY:
ALLEN & MAJOR ASSOCIATES, INC.
civil engineering • land surveying
environmental consulting • landscape architecture
www.allenmajor.com
100 COMMERCE WAY
WOBURN MA 01801-8501
TEL: (781) 935-8889
FAX: (781) 935-8896

WOBURN, MA • LAKEVILLE, MA • MANCHESTER, NH

THIS DRAWING HAS BEEN PREPARED IN DIGITAL FORMAT. CLIENTS REPRESENTATIVE OR CONSULTANTS MAY BE PROVIDED COPIES OF DRAWINGS AND SPECIFICATIONS FOR HIS/HER INFORMATION AND/OR SPECIFIC USE ON THIS PROJECT. DUE TO THE POTENTIAL THAT THE PROVIDED INFORMATION MAY BE MODIFIED UNINTENTIONALLY OR OTHERWISE, ALLEN & MAJOR ASSOCIATES, INC. MAY REMOVE ALL INDICATION OF THE DOCUMENTS AUTHORITY ON THE DIGITAL MEDIA. PRINTED REPRESENTATIONS OR PORTABLE DOCUMENT FORMAT OF THE DRAWINGS AND SPECIFICATIONS ISSUED SHALL BE THE ONLY RECORD COPIES OF ALLEN & MAJOR ASSOCIATES, INC.'S WORK PRODUCT.

DRAWING TITLE: APPROVAL NOT REQUIRED SHEET No. 1