


AUTUMN HILL CONDOS

FRANKLIN, MA

4 UNIT FRONT ELEVATION

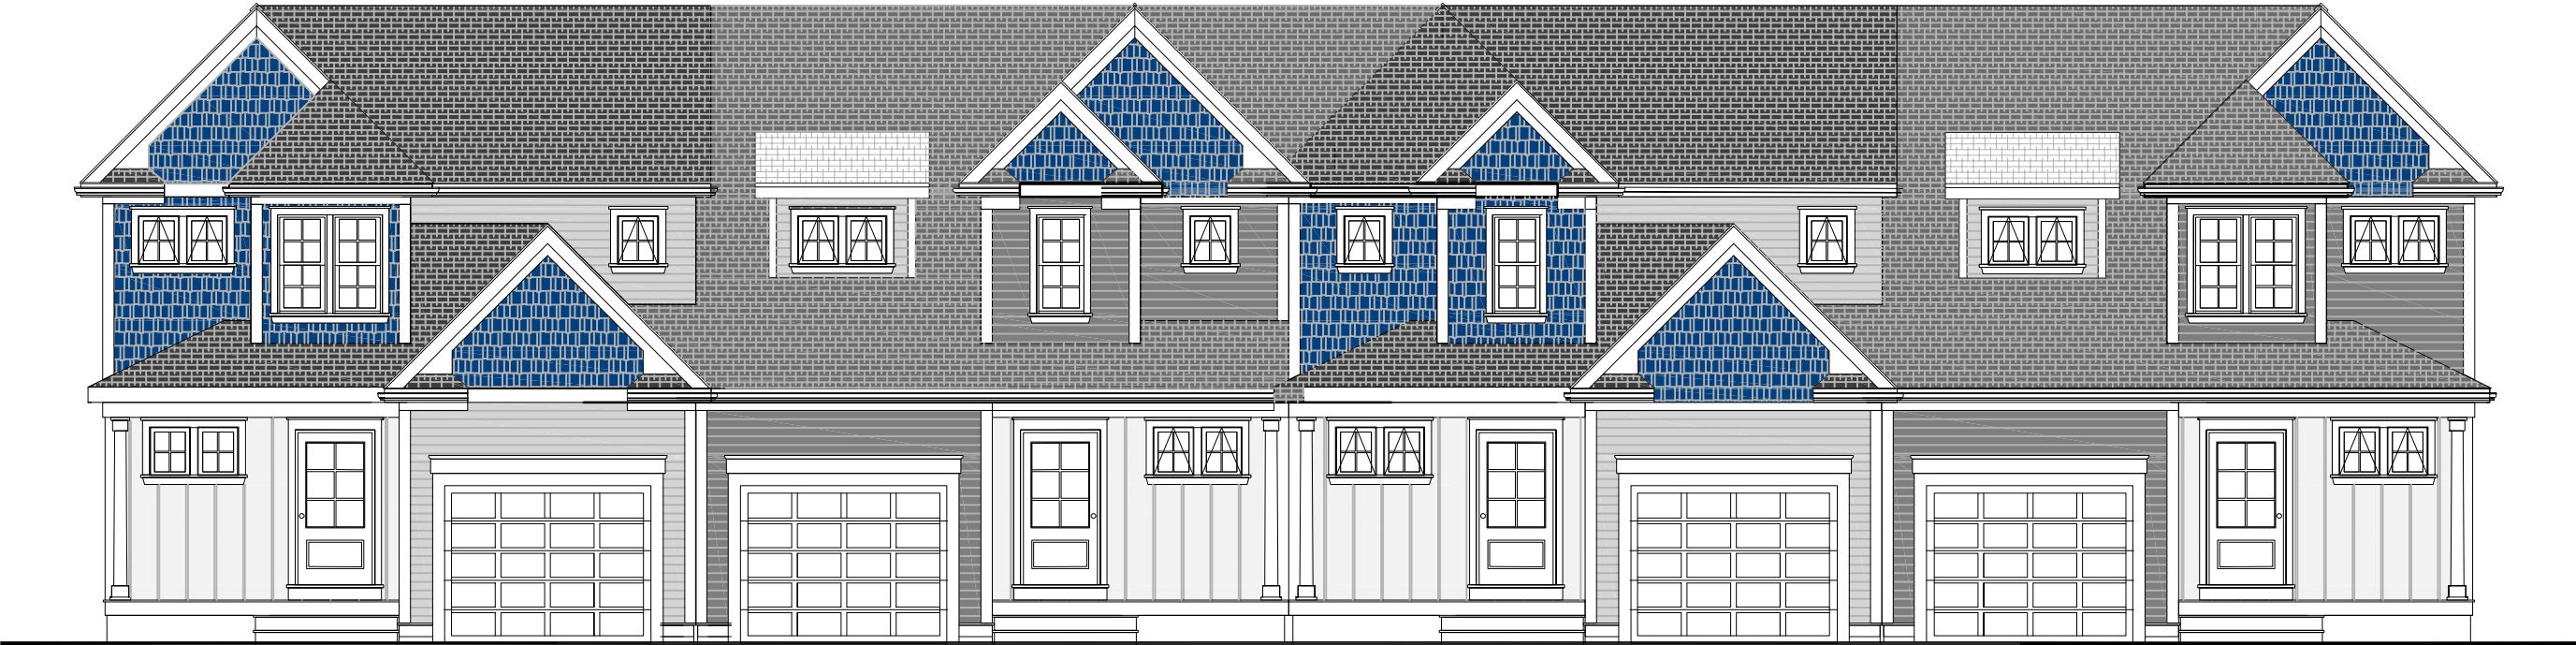


TYPICAL SIDE ELEVATION



AUTUMN HILL CONDOS

FRANKLIN, MA

4 UNIT FIRST FLOOR PLAN

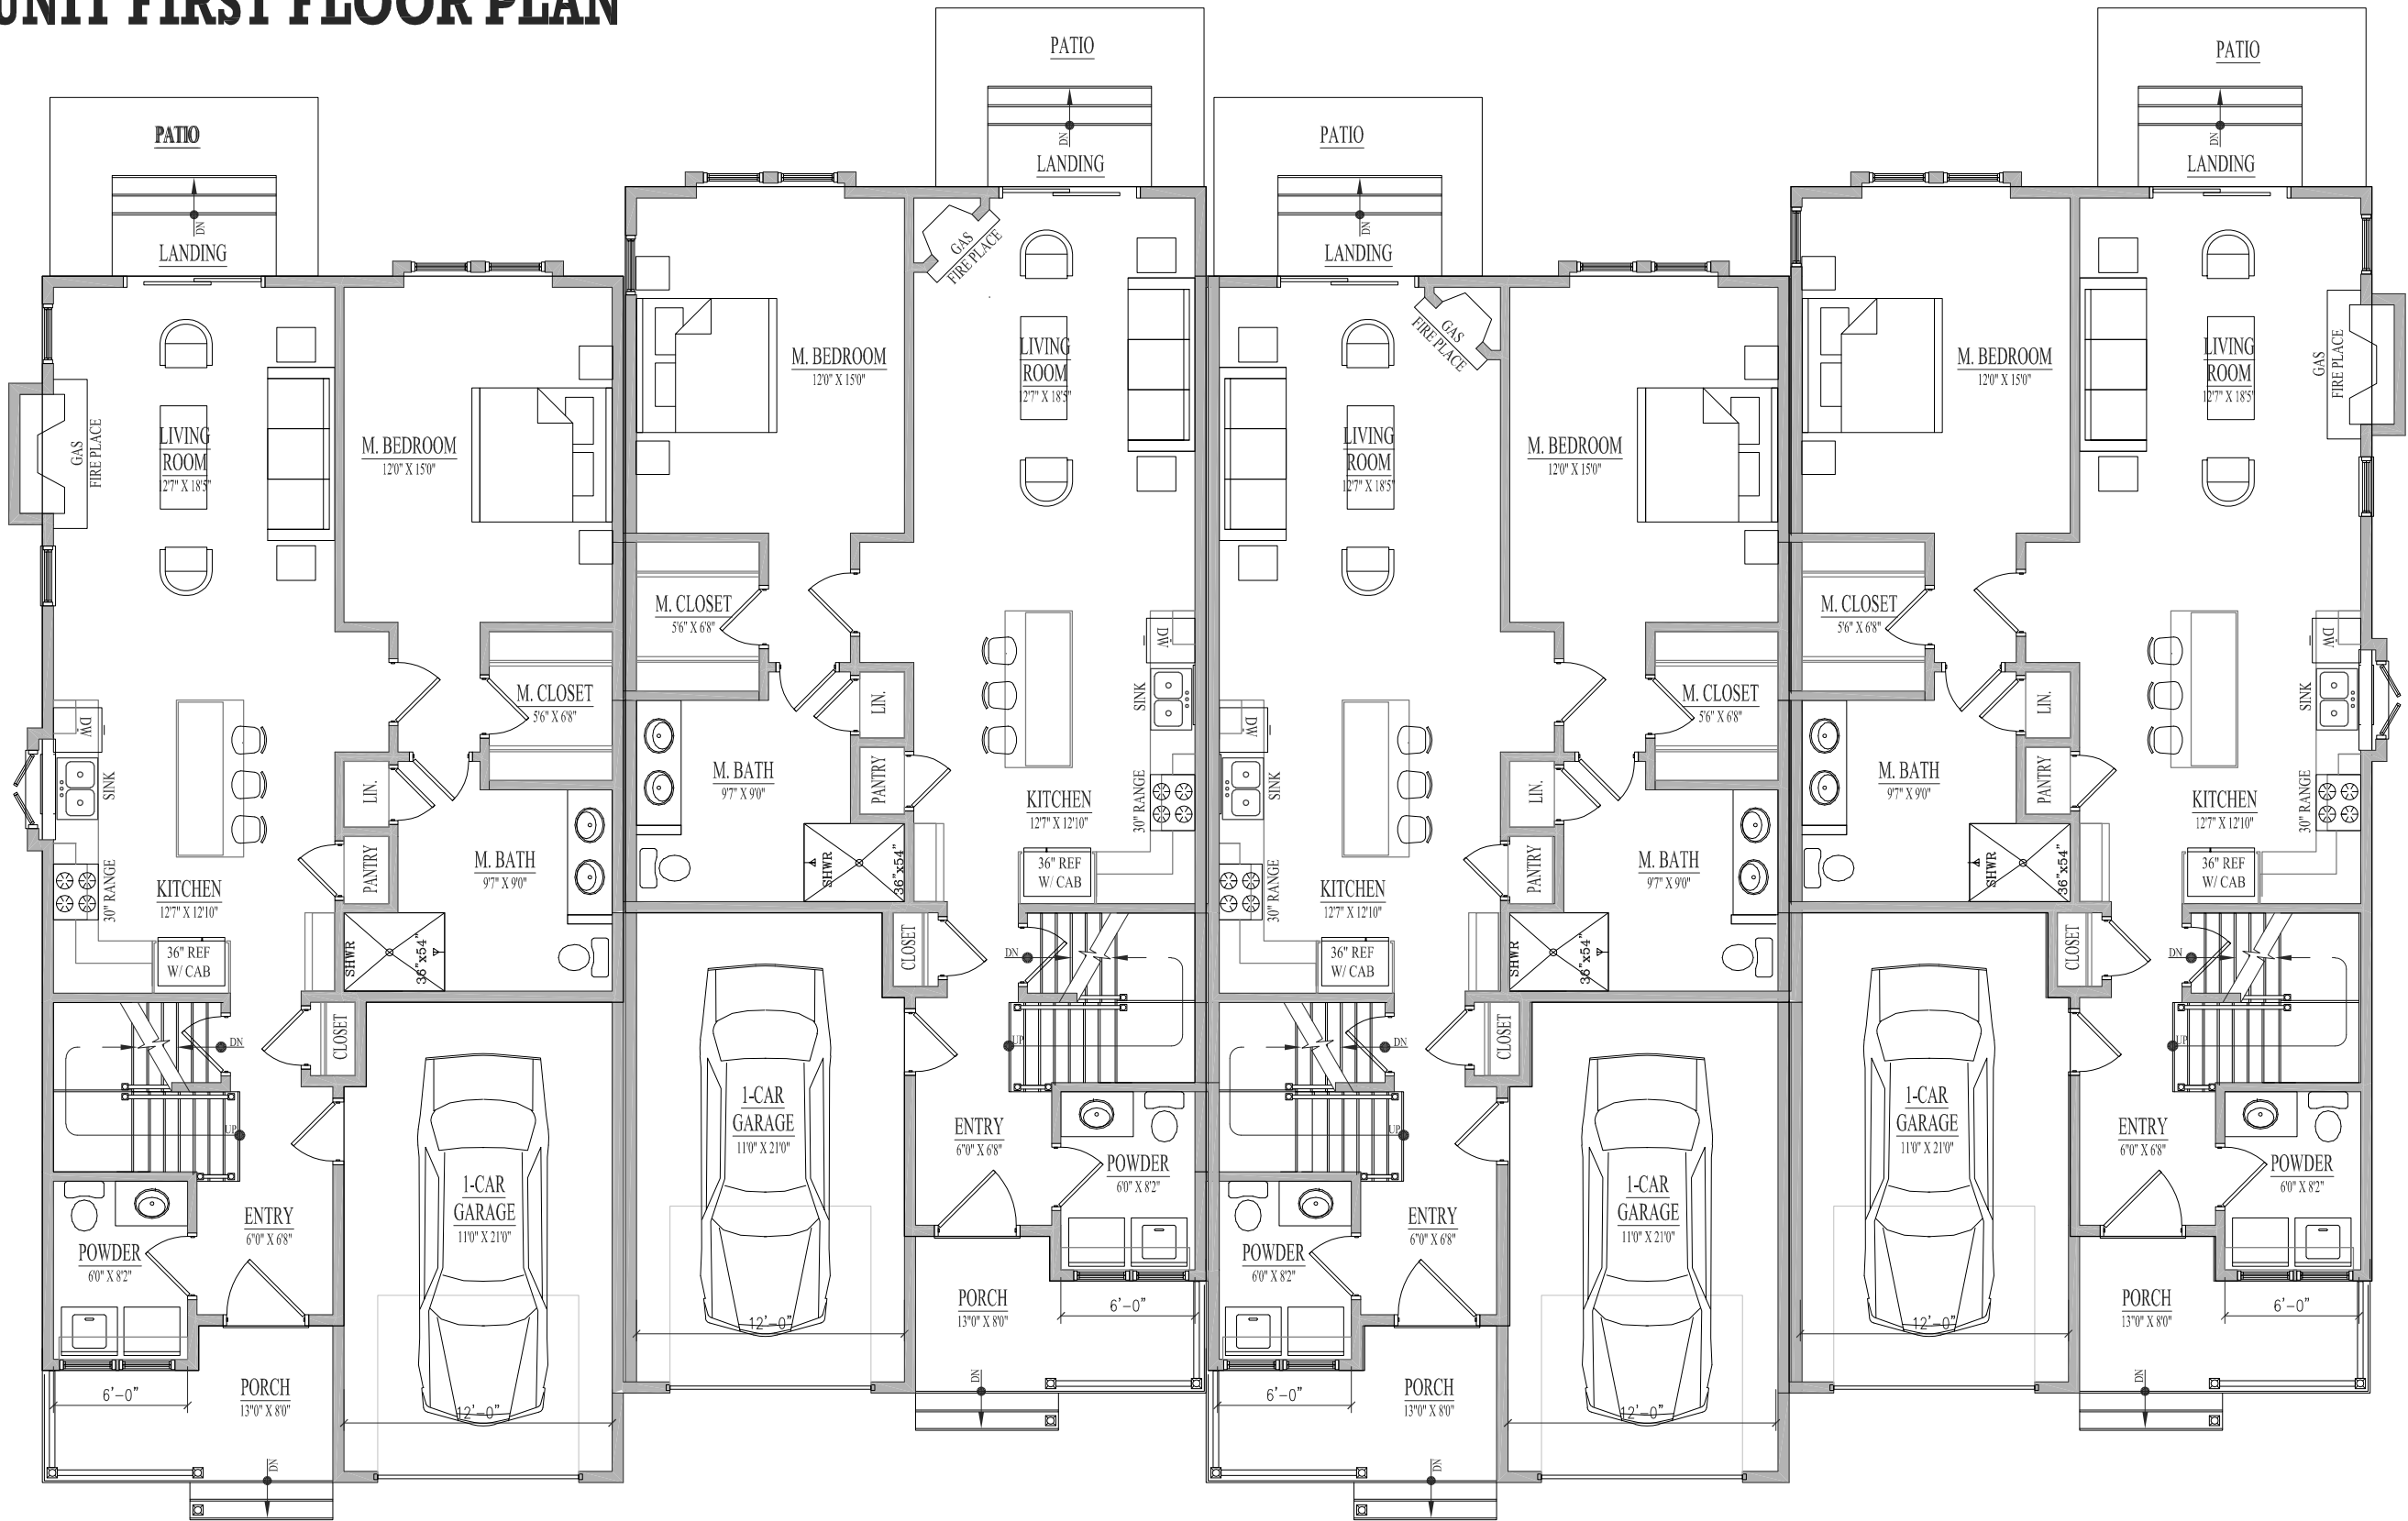

AUTUMN HILL CONDOS

FRANKLIN, MA

4 UNIT SECOND FLOOR PLAN

