


PLAN 1079 OF 1988

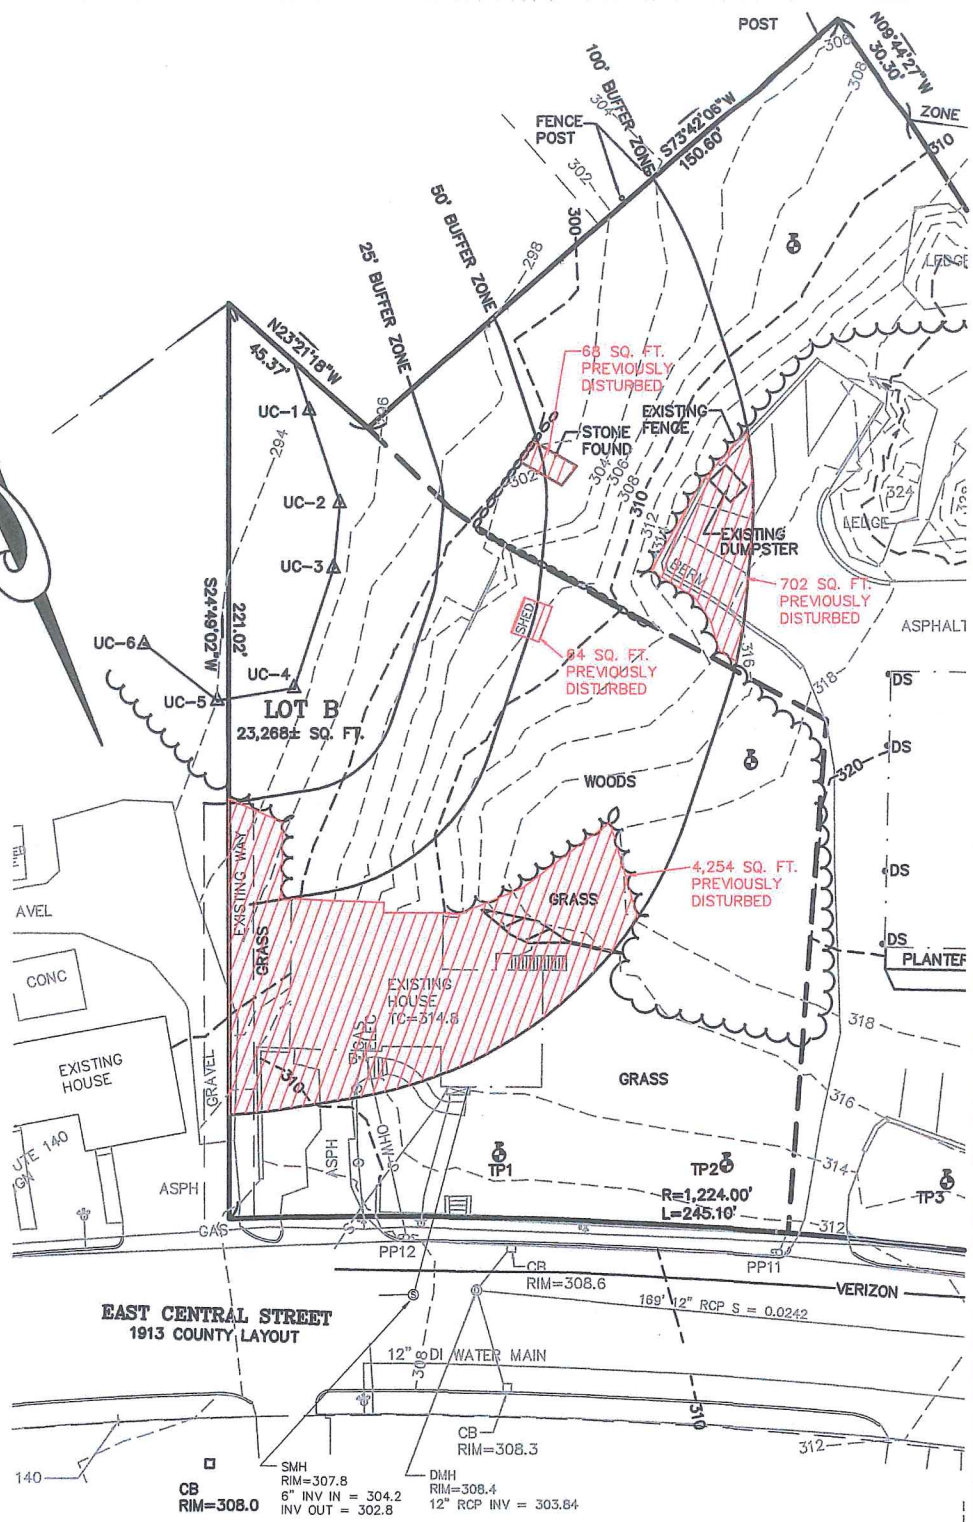

PREVIOUS BUFFER ZONE DISTURBANCE:
 4,254 + 64 + 702 + 68 = 5,088 SQ. FT.

PROPOSED BUFFER ZONE DISTURBANCE:
 1,852 + 13,652 = 15,504 SQ. FT.

DIFFERENCE OF PREVIOUS BUFFER ZONE TO NEW BUFFER ZONE
 DISTURBANCE = 15,504 - 5,088 10,416 SQ. FT.

\$5,208
 X504 =

SCALE: 1" = 30'
 DATE: JANUARY 24, 2024
 PREPARED FOR:
 110 EAST CENTRAL STREET RE, LLC
 37 EAST CENTRAL STREET
 FRANKLIN, MASSACHUSETTS

EXISTING BUFFER ZONE
 DISTURBANCE
 100 -110 EAST CENTRAL
 STREET
 FRANKLIN, MA

**UNITED
 CONSULTANTS
 INC.**
 850 FRANKLIN STREET SUITE 11D
 WRENTHAM, MASSACHUSETTS 02093
 508-384-8580 FAX 508-384-8586