


HIGH WATER MARK AT EDGE OF EMBANKMENT AS SHOWN ON PLAN NO. 52, PLAN BOOK 297.

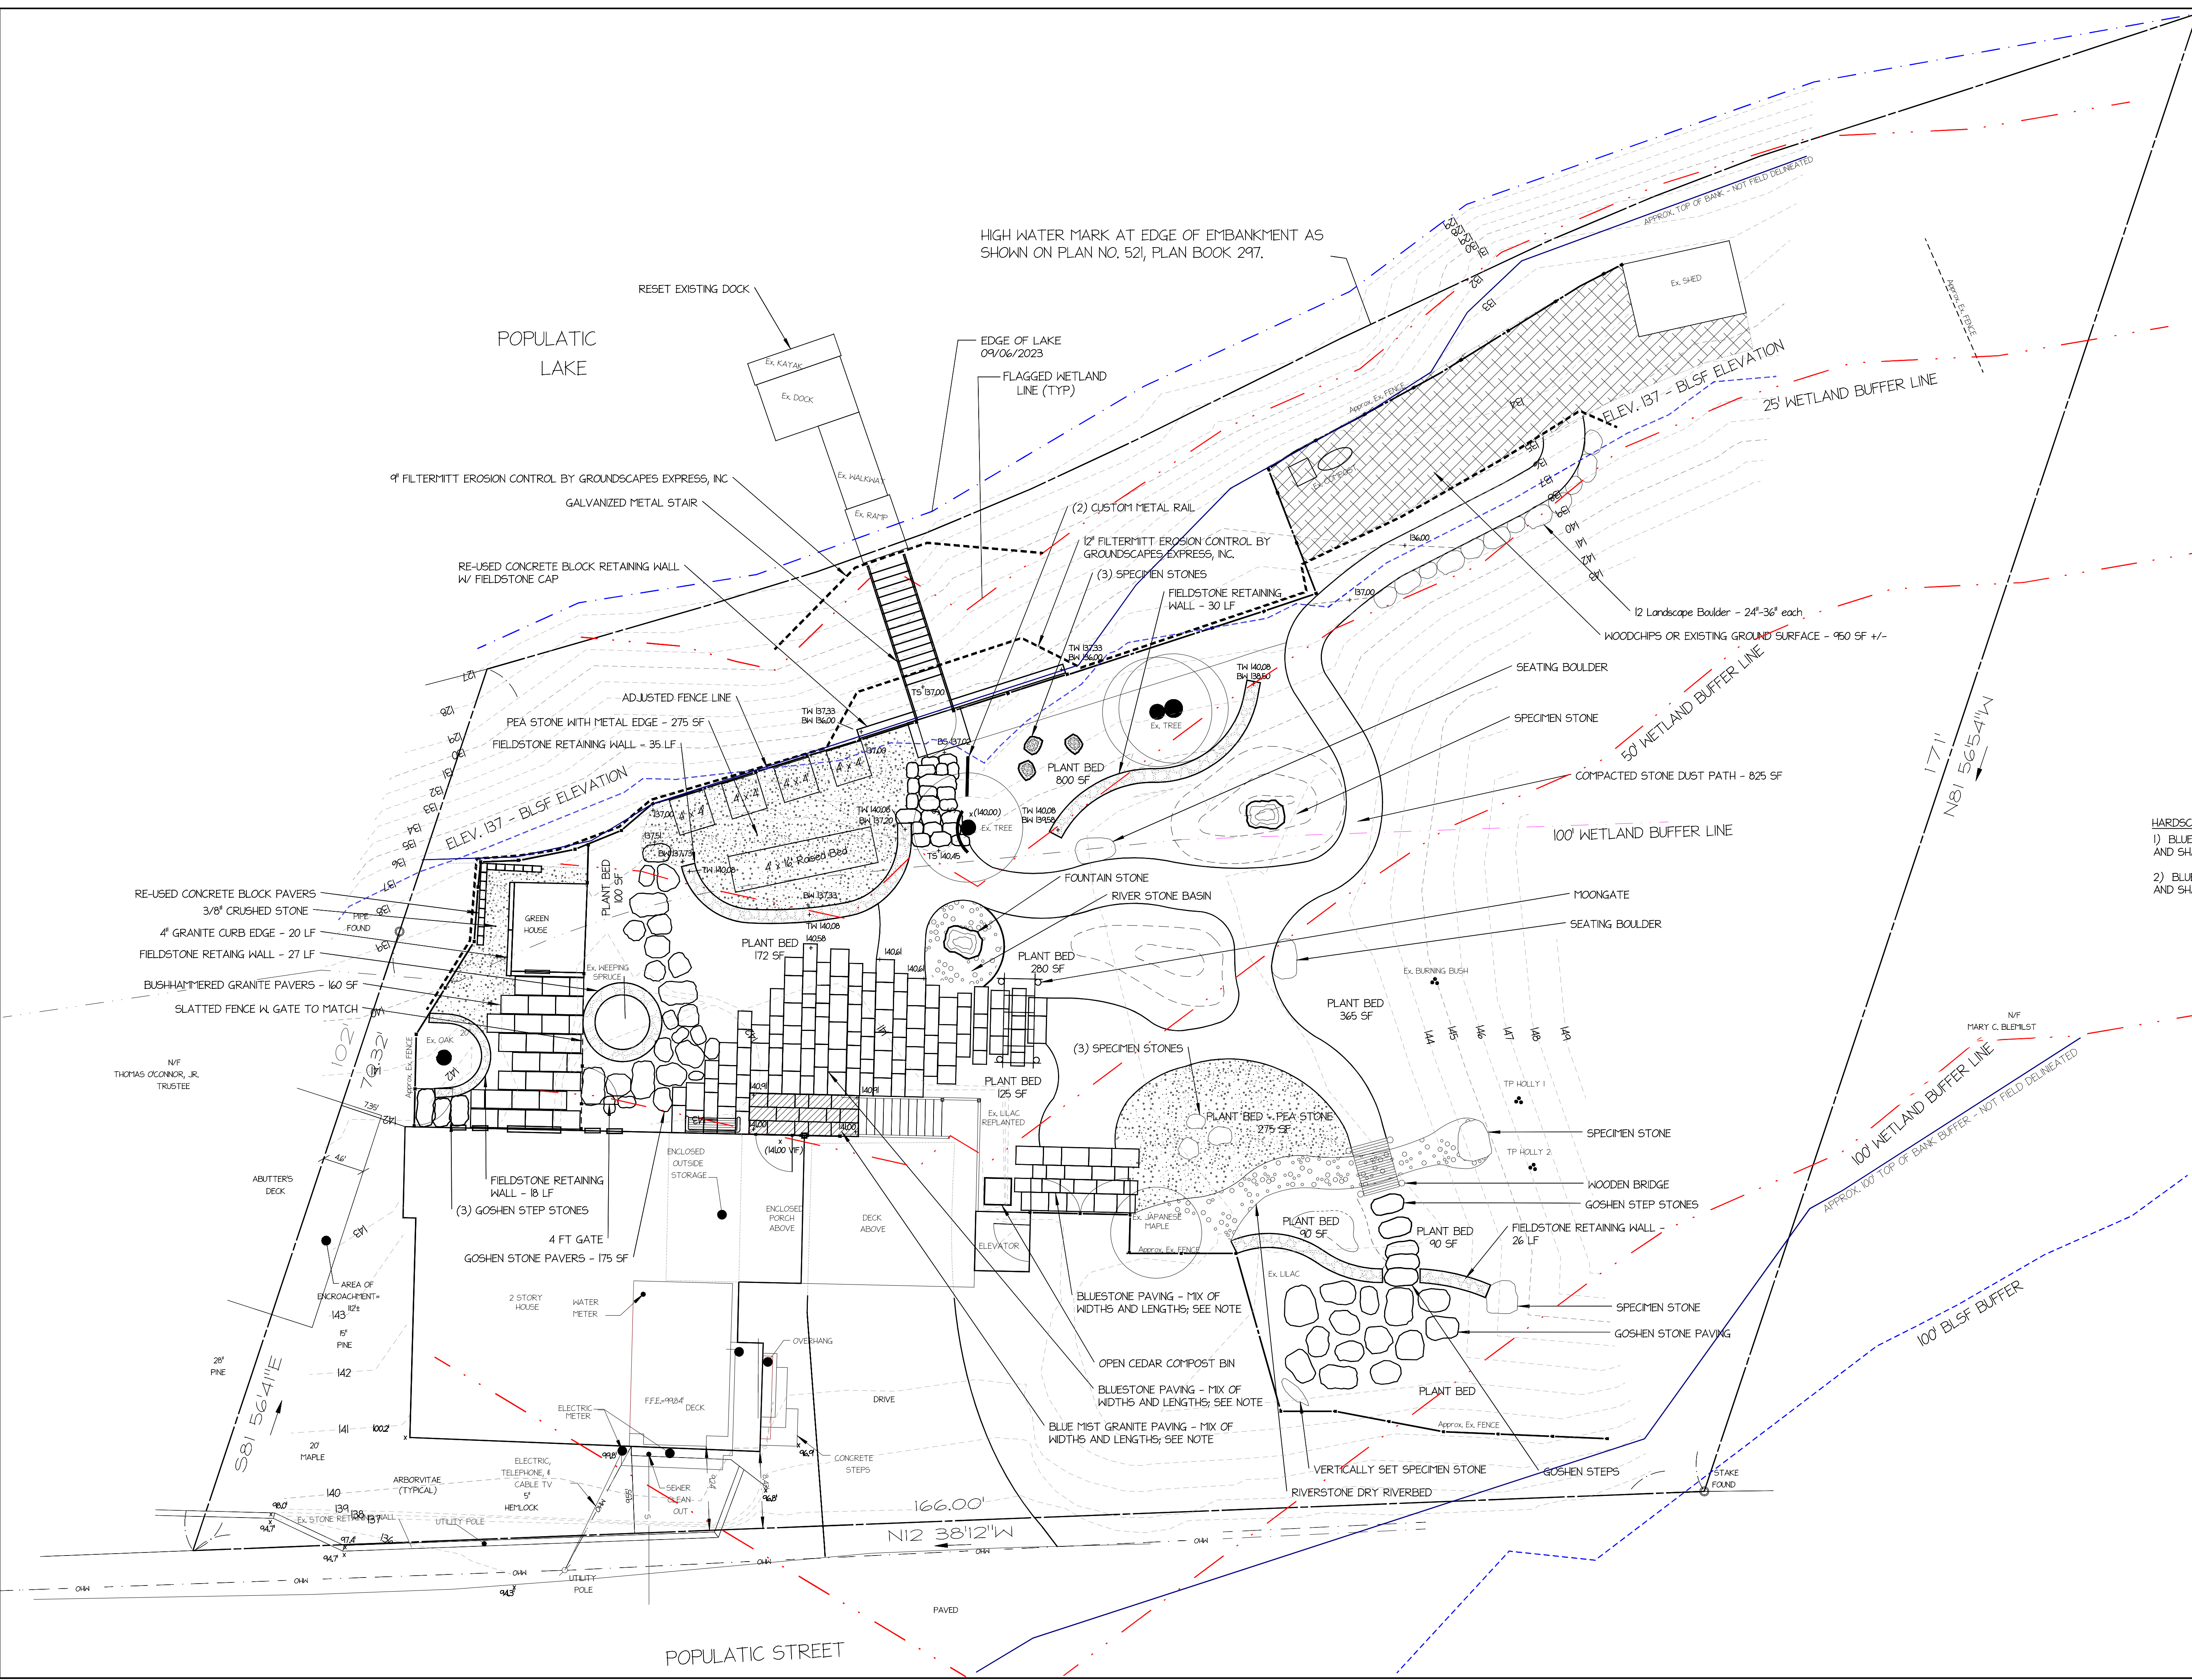

HARDSCAPE NOTES:
 1) BLUESTONE PAVERS SHALL BE 3 DIFFERENT WIDTHS (12", 18", 24") AND SHALL BE OF VARYING LENGTHS (18", 24", 30", 36").
 2) BLUE MIST PAVERS SHALL BE 3 DIFFERENT WIDTHS (12", 18", 24") AND SHALL BE OF VARYING LENGTHS (18", 24", 30", 36').



FINAL HARDSCAPE PLAN

Karas Residence
 100 Populatic Road
 Franklin, MA 02038

SCALE: 1" = 8'
 DESIGNED BY: SB & RMD
 CAD BY: SB
 REVIEWED BY: RMD
 APPROVED BY: MA
 DATE OF PRINT: 1/14/23

