


Total IVW Impact ~4235sf (Reduction ~1900sf)

0-25' BZ Impact ~4,000sf (Reduction ~12,000sf)


25-50' BZ Impact ~7,500sf (Reduction ~5,500sf)

50-100' BZ Impact ~18,500sf

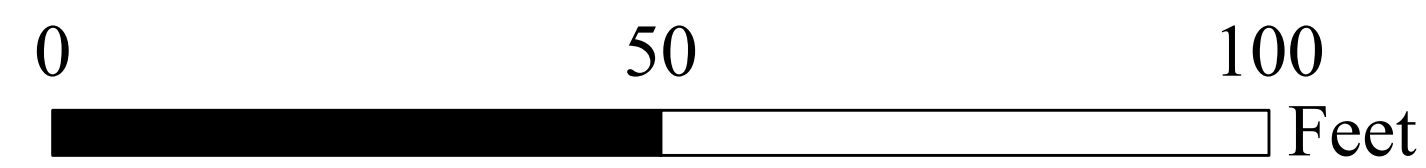

Legend

- Proposed Wetland Replication (~2650sf)
- C-series Wetland (Impact 0sf)
- G-series Wetland (Impact ~1100sf)
- H-series Wetland (Impact ~485sf)
- B-series Wetland (Impact ~2650sf)
- Proposed Basin - 5,200sf
- Proposed Parking Expansion - 56,537sf

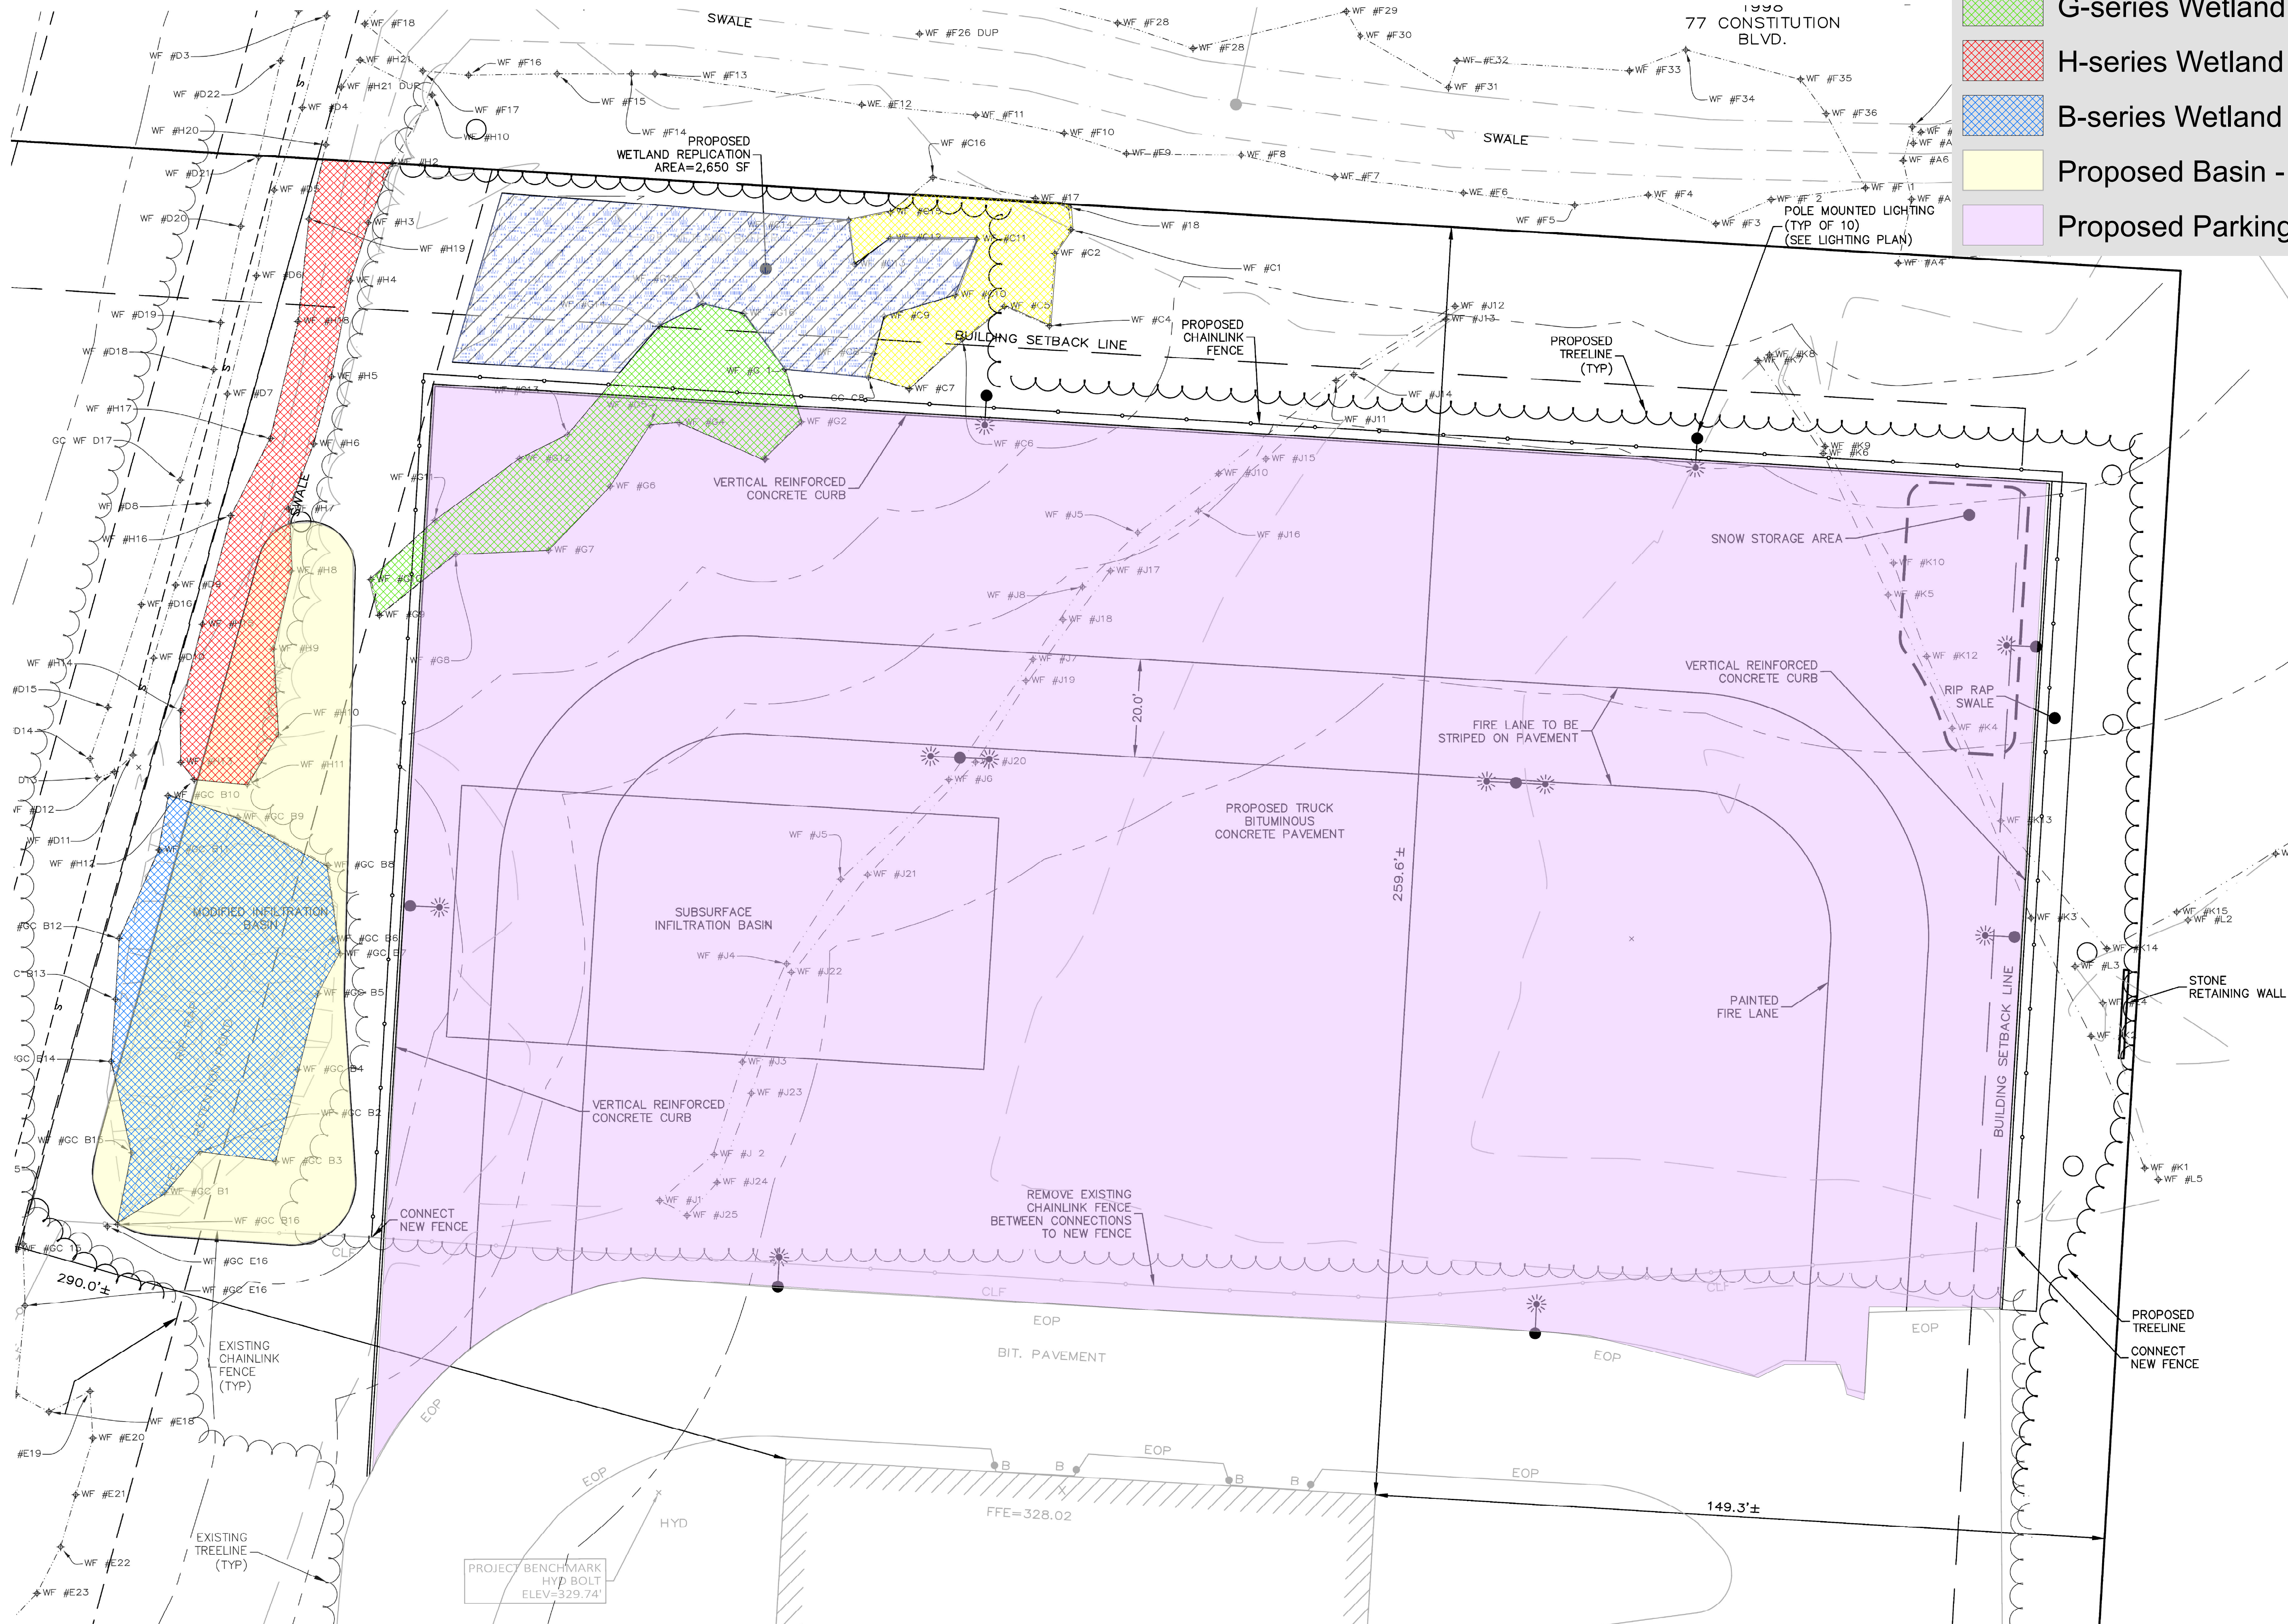

DATE:	JANUARY 13, 2023
DRAWN:	AH / DRC
SCALE:	1" = 20'

LIBERTY PARKING EXPANSION

MAP SHEET 320, PARCEL 004
 15 LIBERTY WAY
 FRANKLIN, MASSACHUSETTS



BY LEVEL DESIGN GROUP
 TESTING
 4, 2023.
 OR SHALL VERIFY
 F CONSTRUCTION.
 TO ANY SITE
 MED AND SEEDED.
 CT.
 OR SHALL
 TART OF
 72 HOURS PRIOR
 DESIGN PLANS
 S, SHRUBS, ETC.,