


LEGEND	
	HYDROLOGIC SOIL GROUP AND BOUNDARY
	SUBCATCHMENT AREA BOUNDARY
	Tc PATH
	SUBCATCHMENT AREA
	DESIGN POINT

Atlantic® DESIGN ENGINEERS, INC.
 P.O. Box 1051, Sandwich, MA 02563 (508) 888 - 9282

Designed by : _____
 Drawn by : _____
 Checked by : _____
 Survey chk. by : _____
 Approved by : _____

SCALE
 SCALE 1" = 40'

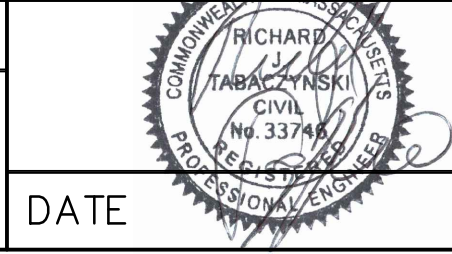


NO.	BY	DATE	REVISION
1	BJR	11/10/23	PEER REVIEW/TOWN COMMENTS

APPLICANT:
VS UNION SOLAR SMART, LLC
 24941 DANA POINT HARBOR
 DANA POINT, CA 92629

PRE DEVELOPMENT WATERSHED PLAN
 FOR
UPPER UNION SOLAR PROJECT
 FRANKLIN, MA
 JUNE 19, 2023

FILE: 3328-WSHD-REV1
 Sheet 1 of 2
 JOB NUMBER 3328.00

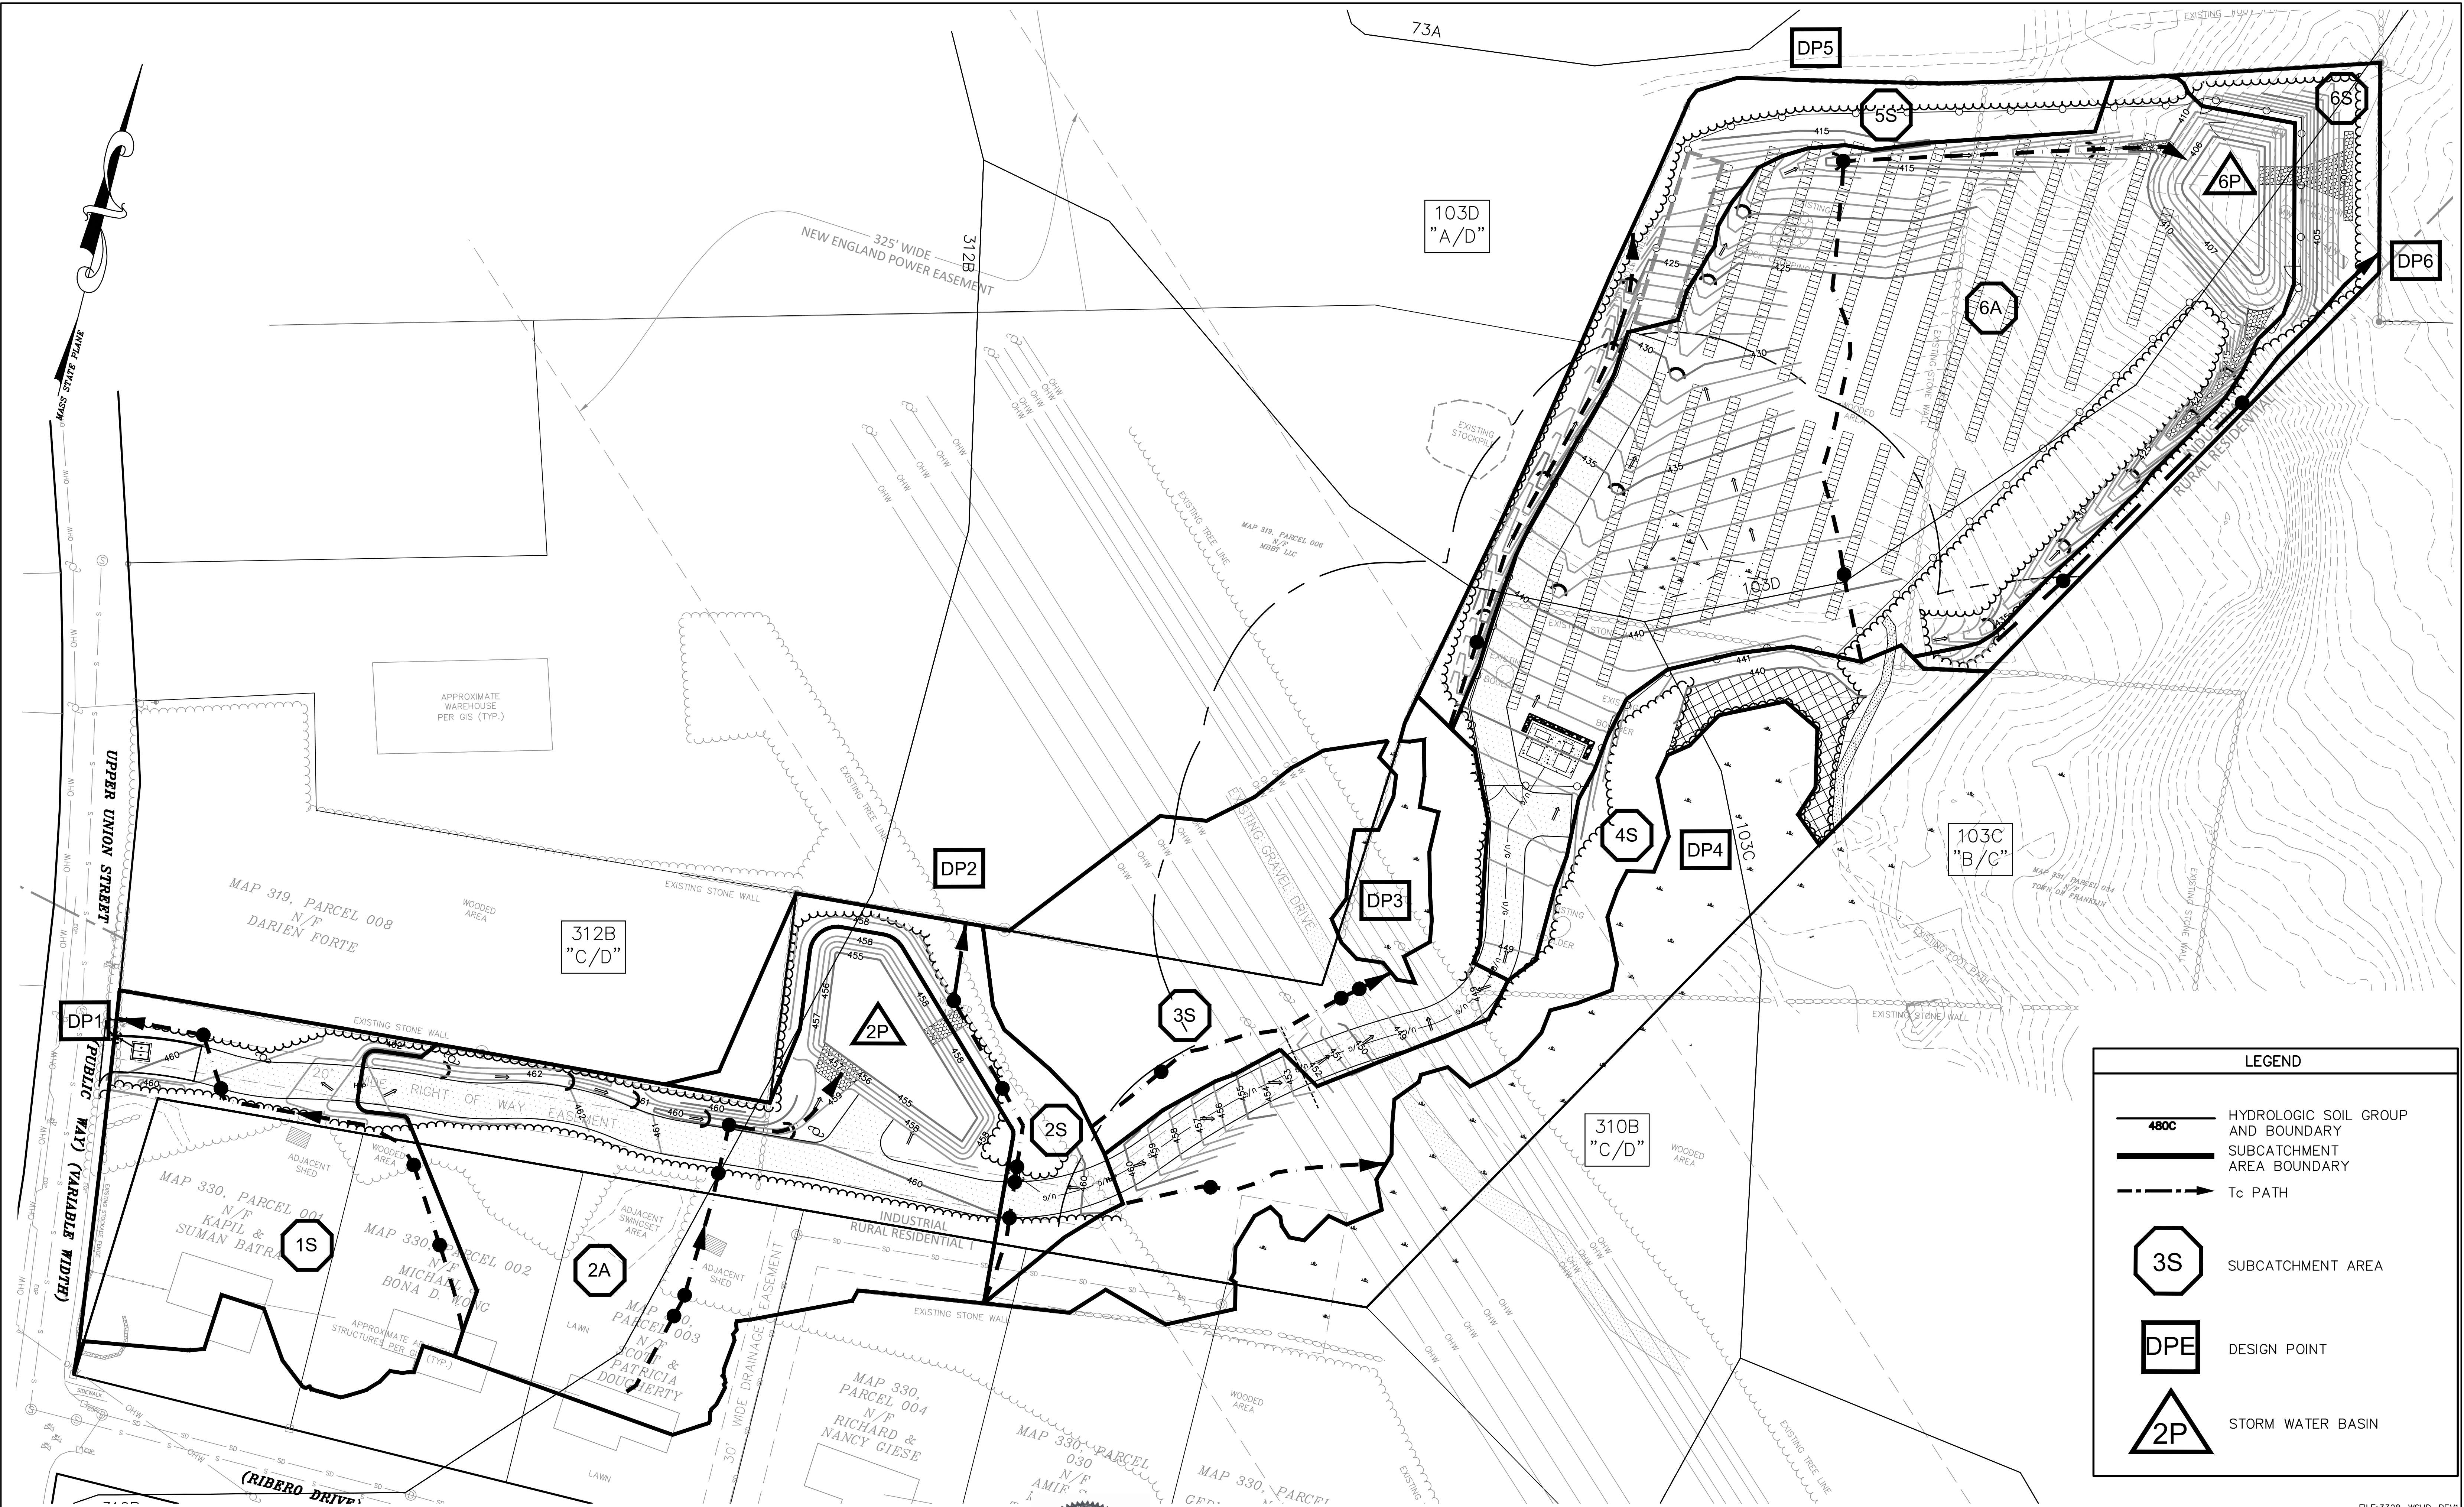

LEGEND	
	HYDROLOGIC SOIL GROUP AND BOUNDARY
	SUBCATCHMENT AREA BOUNDARY
	Tc PATH
	SUBCATCHMENT AREA
	DESIGN POINT
	STORM WATER BASIN

Atlantic® DESIGN ENGINEERS, INC.
 P.O. Box 1051, Sandwich, MA 02563 (508) 888 - 9282

Designed by : _____
 Drawn by : _____
 Checked by : _____
 Survey chk. by : _____
 Approved by : _____

SCALE
 SCALE 1" = 40'

DATE _____

NO.	BY	DATE	REVISION
1	BJR	11/10/23	PEER REVIEW/TOWN COMMENTS

APPLICANT:
VS UNION SOLAR SMART, LLC
 24941 DANA POINT HARBOR
 DANA POINT, CA 92629

POST DEVELOPMENT WATERSHED PLAN
 FOR
UPPER UNION SOLAR PROJECT
 FRANKLIN, MA
 JUNE 19, 2023

FILE: 3328-WSHD-REV1
 Sheet 2 of 2
 JOB NUMBER 3328.00