


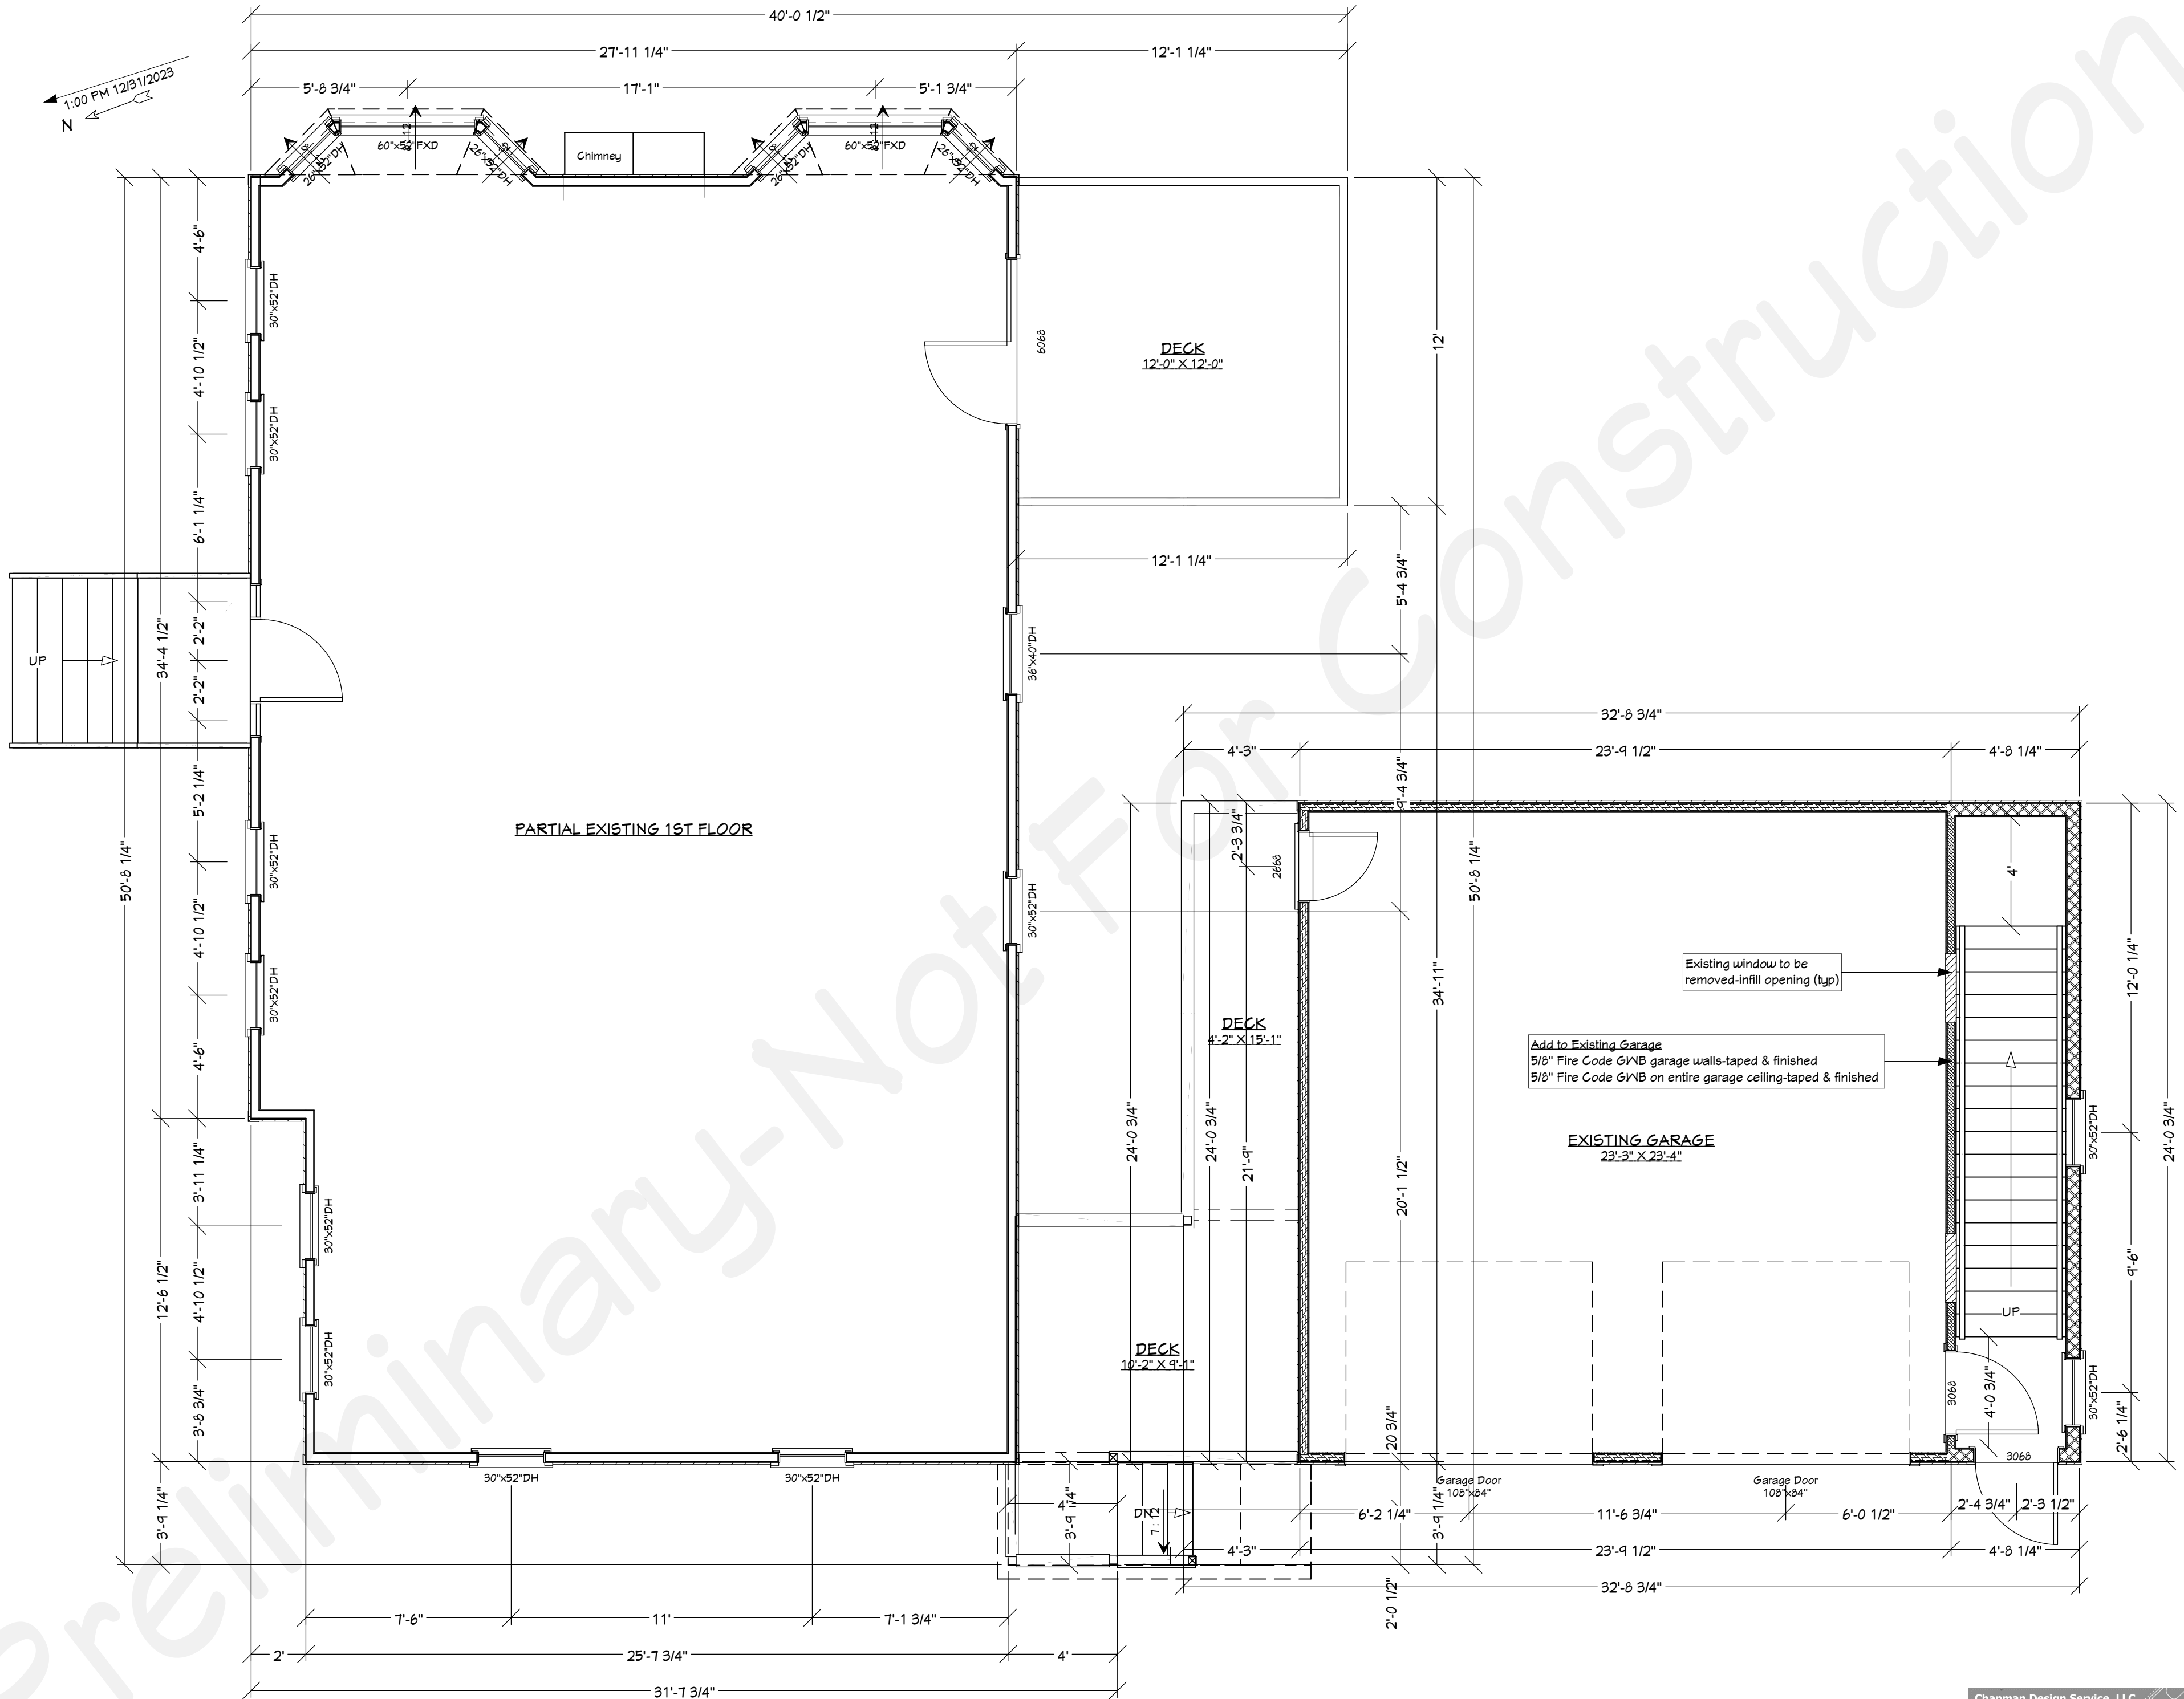

Project Note: Dimensions for existing house layout were taken from a Hover exterior scan. Verify actual dimensions as needed.

Chapman Design Service, LLC
Plans drawn for additions, decks, houses,
garages, and more.
Keith Chapman
(774) 287-6557
kchapman652@gmail.com
Serving residential contractors and their
clients since 2013.
www.chapmandesignservice.com

NO.	DESCRIPTION	BY	DATE

NO.	DESCRIPTION	BY	DATE

1st Floor Plan
'Proposed'


Fallon Residence Addition
25 Baron Rd
Franklin, MA

Chapman Design Service, LLC
Uxbridge, MA
774-287-6557

DATE:
10/25/2023

SCALE:
1/4" = 1'-0"

SHEET:
1/

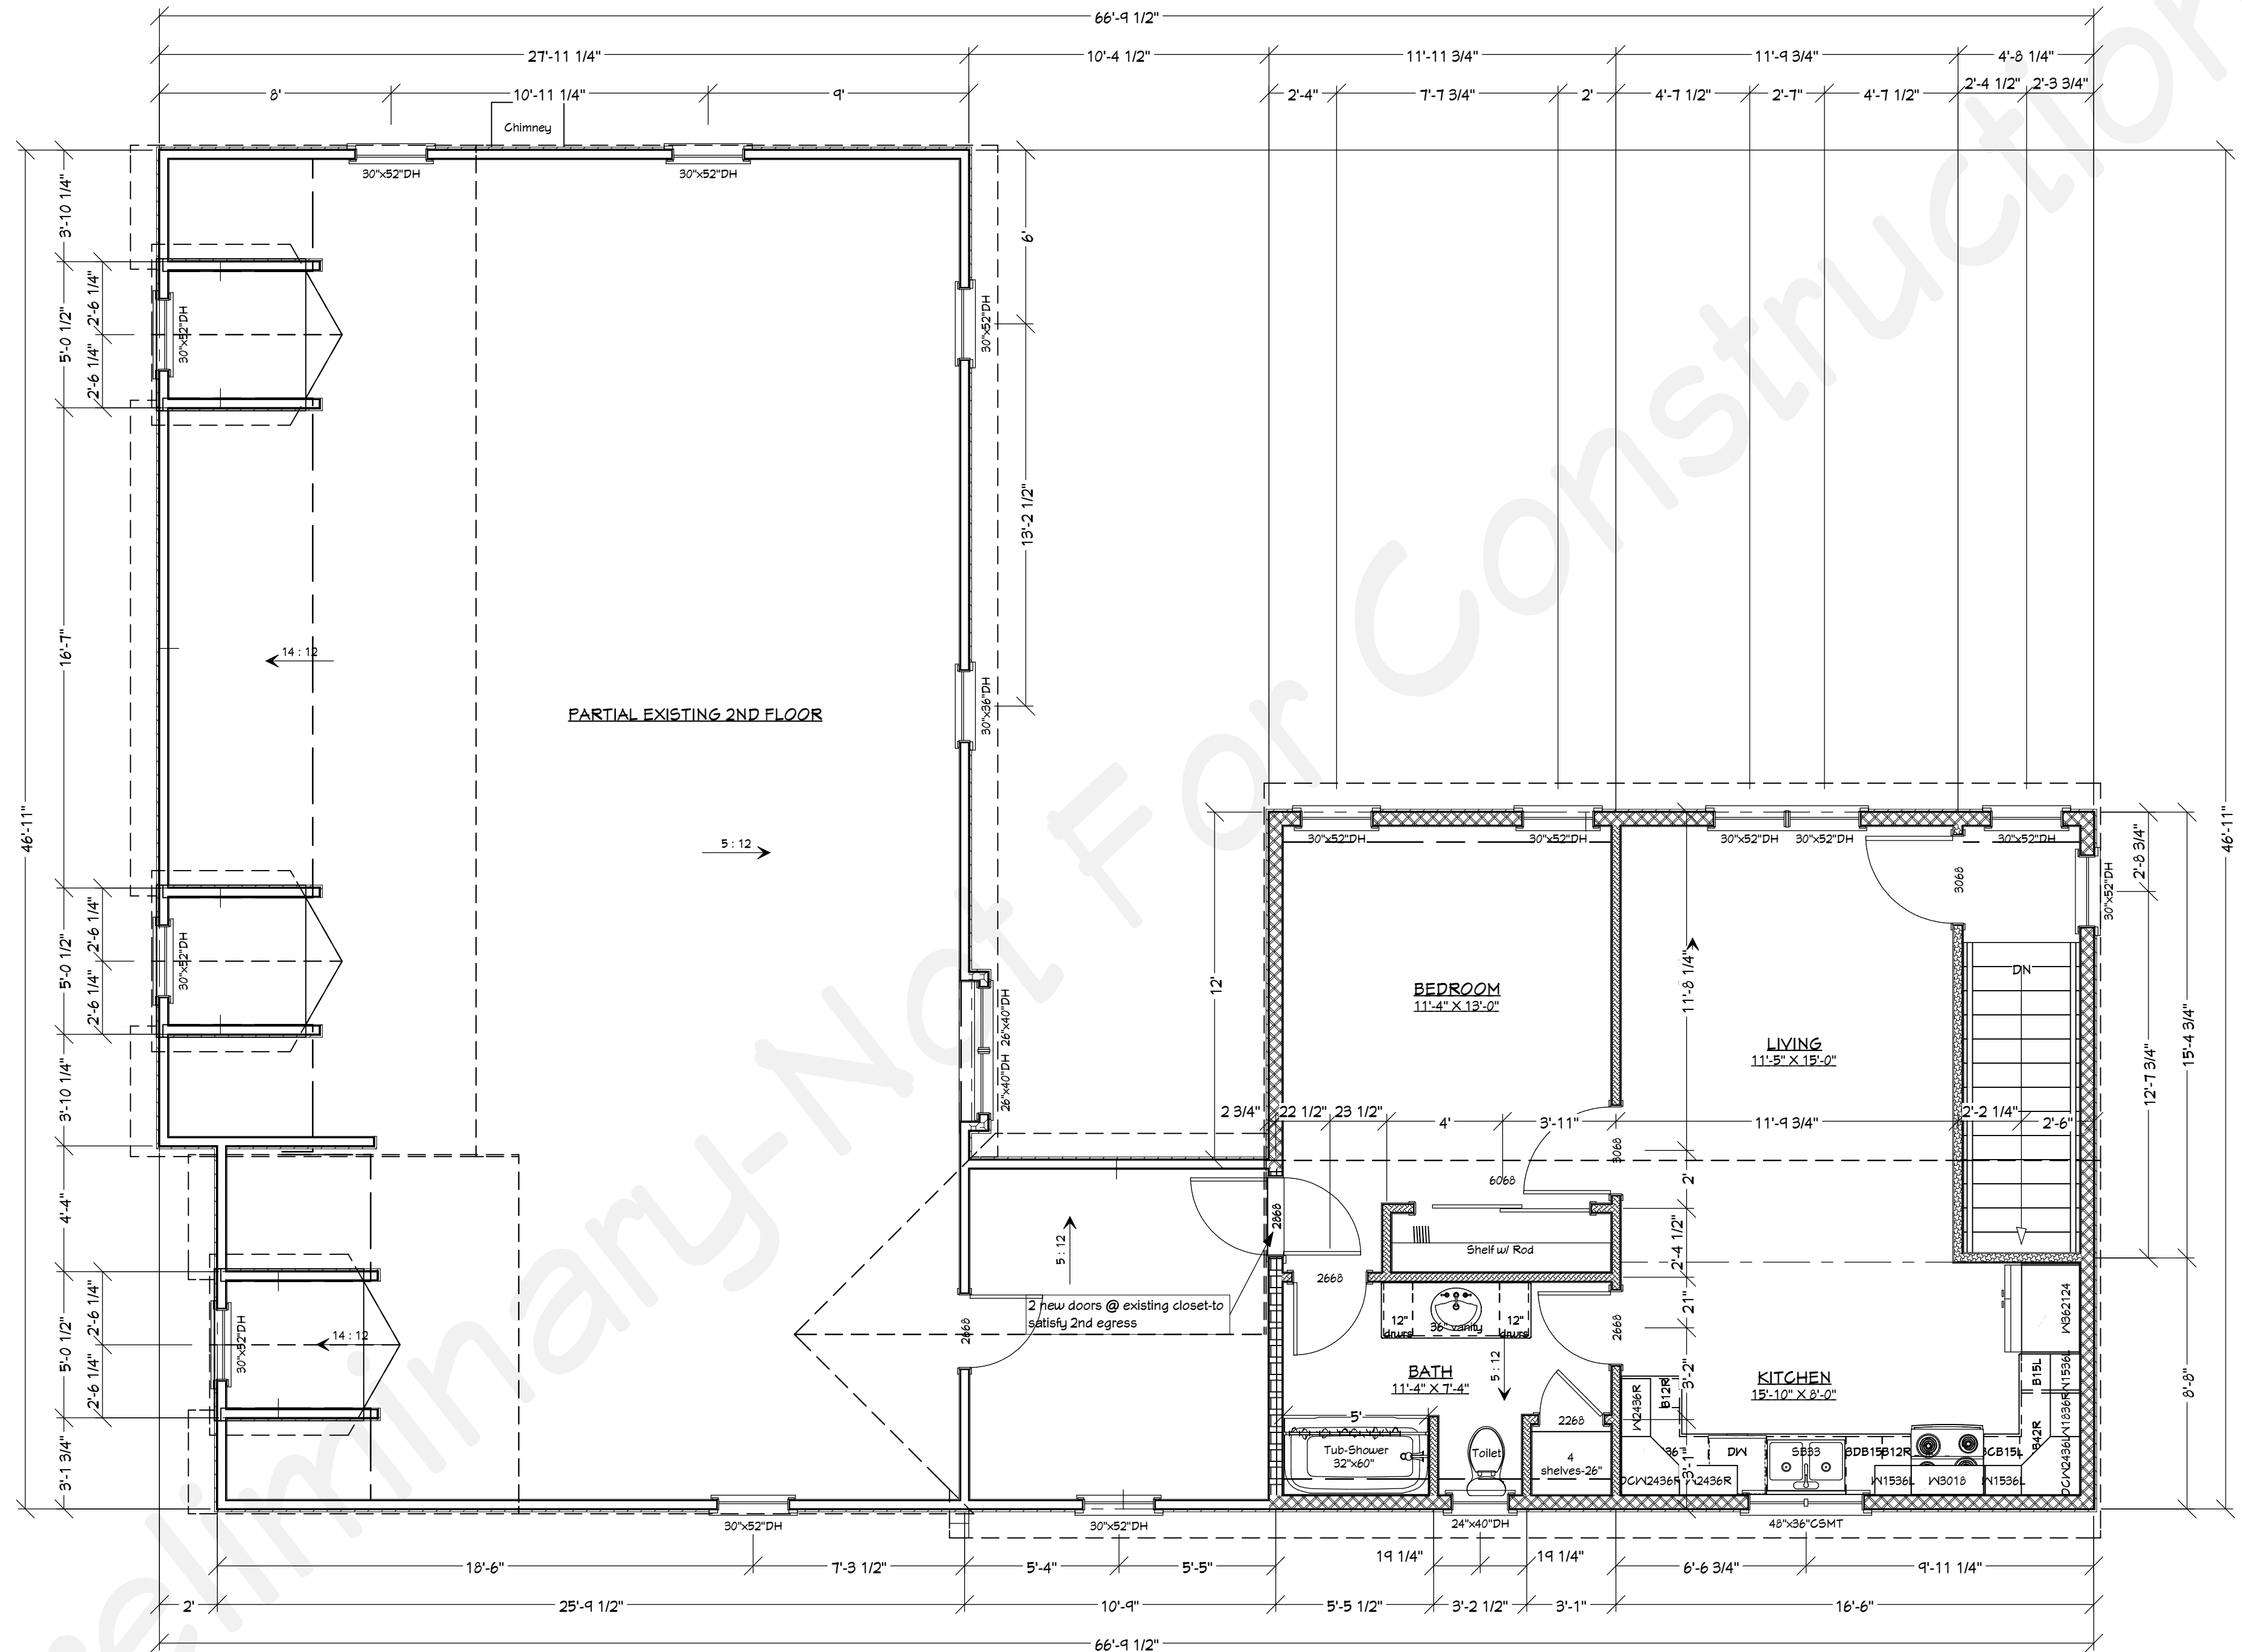

Project Note: Dimensions for existing house layout were taken from a Hover exterior scan. Verify actual dimensions as needed.

ADDED LIVING AREA
636 SQ FT

Chapman Design Service, LLC
Plans drawn for additions, decks, houses, garages, and more.
Keith Chapman
(774) 287-6557
kchapman652@gmail.com
Serving residential contractors and their clients since 2013.
www.chapmandesignservice.com

NO.	DESCRIPTION	BY	DATE

NO.	DESCRIPTION	BY	DATE

2nd Floor Plan
'Proposed'

Fallon Residence Addition
25 Baron Rd
Franklin, MA

Chapman Design Service, LLC
Uxbridge, MA
774-287-6557

DATE:

10/25/2023

SCALE:

1/4" = 1'-0"

SHEET:

2/



Chapman Design Service, LLC
Plans drawn for additions, decks, houses,
garages, and more.
Keith Chapman
(774) 287-6557
kchapman652@gmail.com
Serving residential contractors and their
clients since 2013.
www.chapmandesignservice.com

DRAWN BY:

Chapman Design Service, LLC
Uxbridge, MA
774-287-6557

DATE:

10/25/2023

SCALE:

1/4" = 1'-0"

SHEET:

3/

Front Elevation
'Proposed'


Fallon Residence Addition
25 Baron Rd
Franklin, MA

DATE

BY

DESCRIPTION

NO.

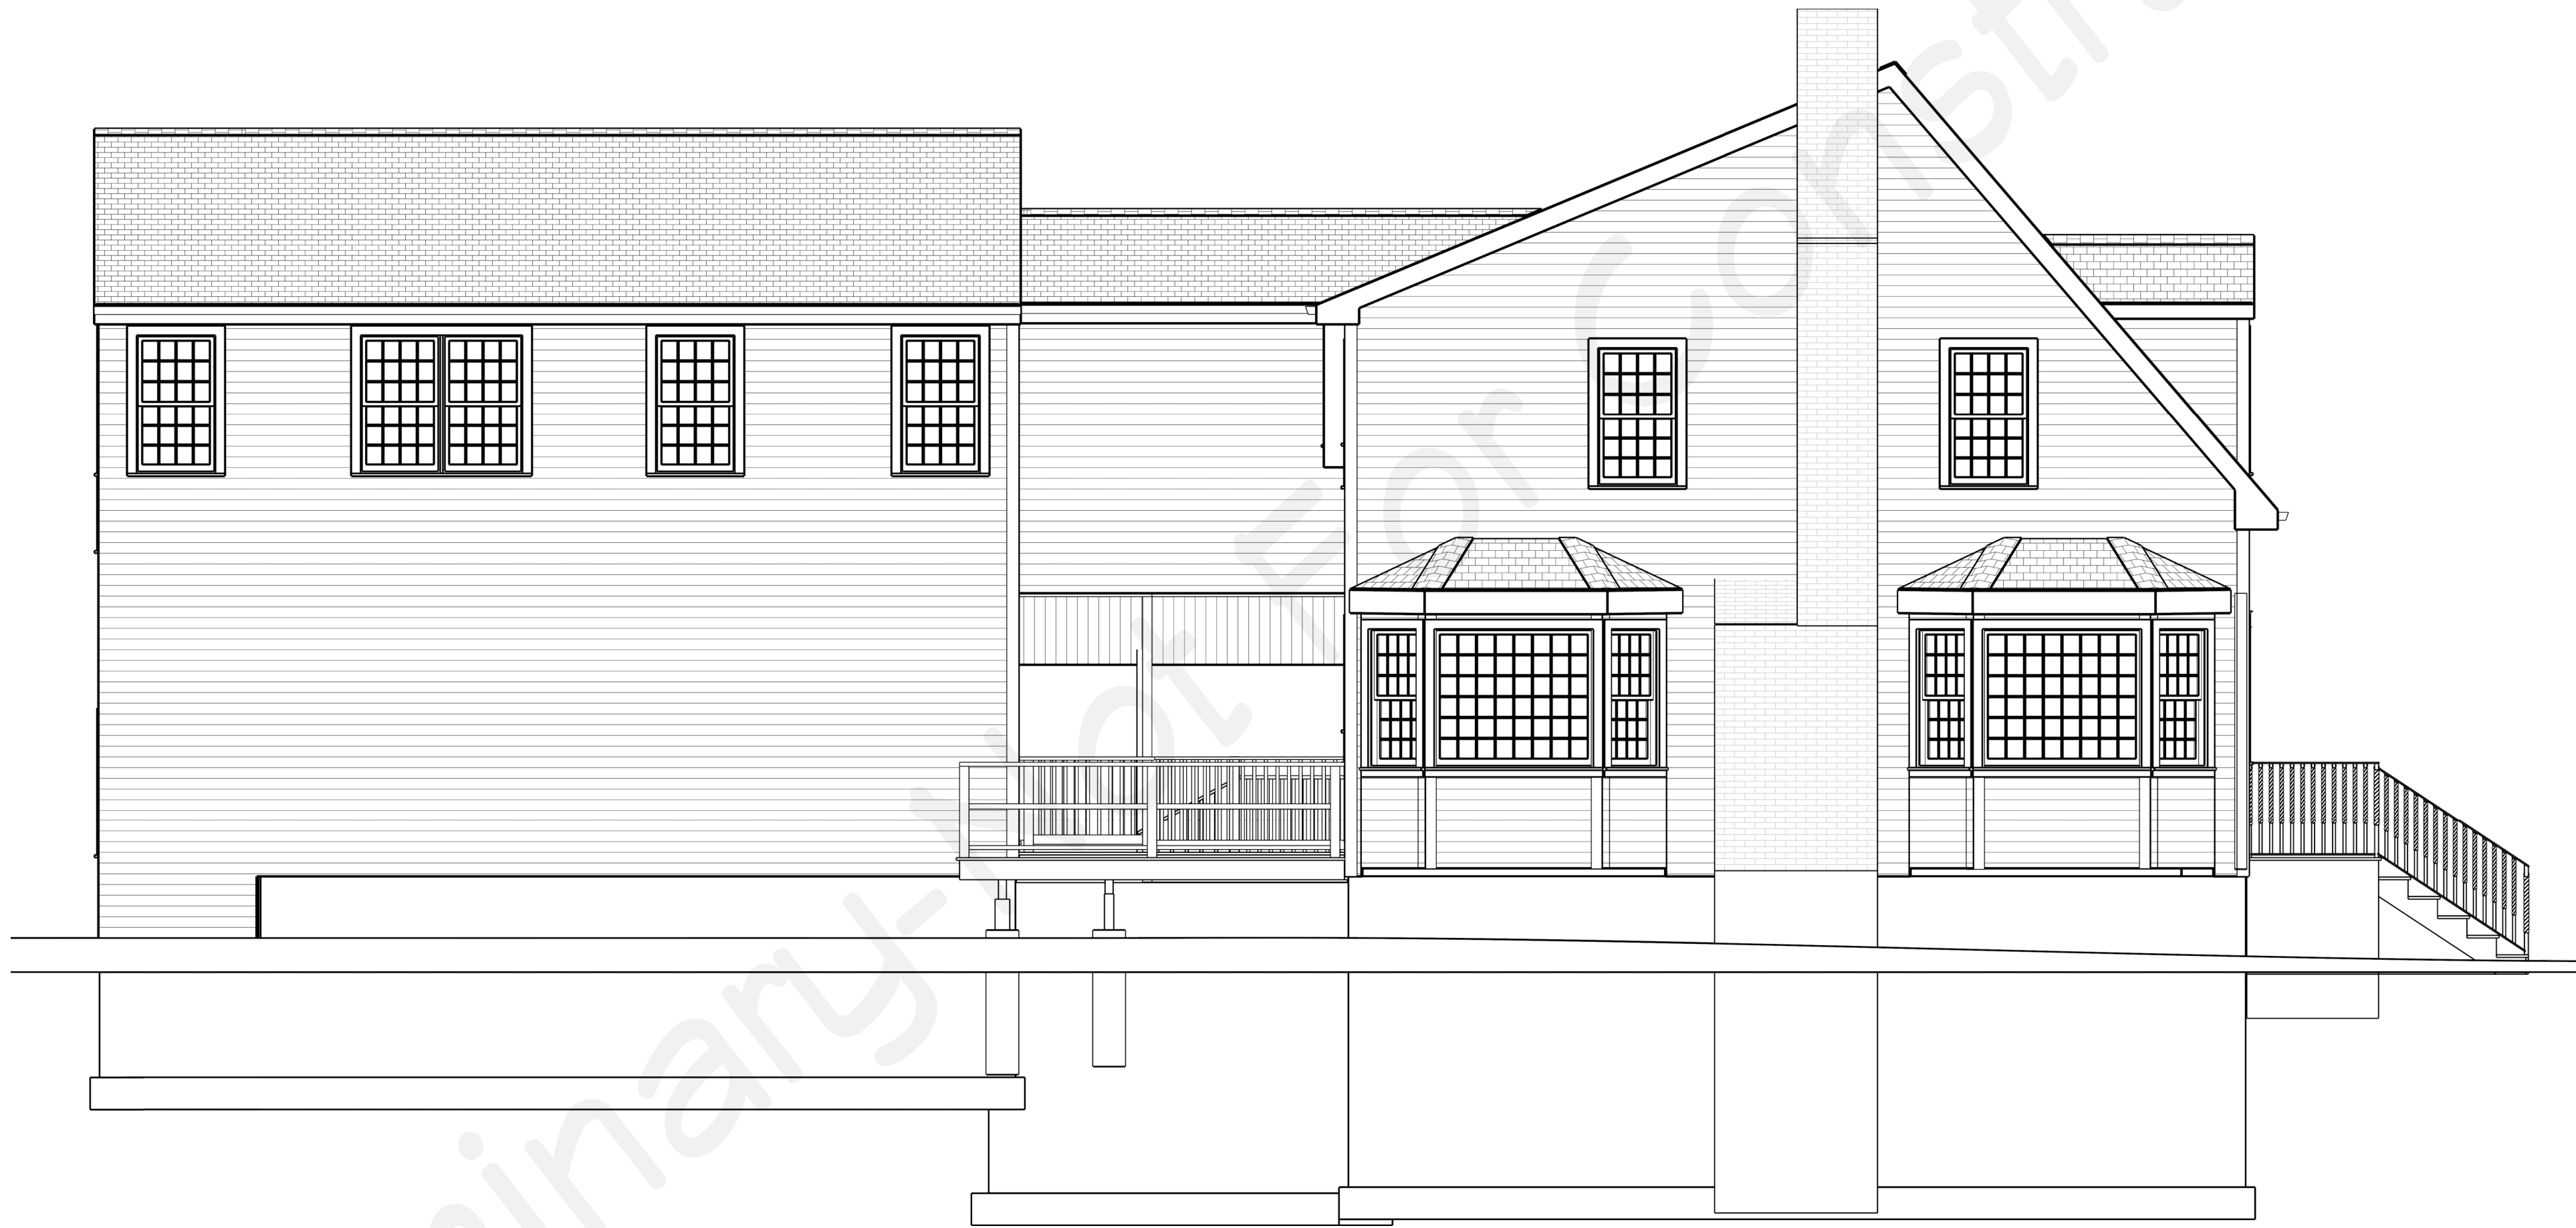

--

NO.	DESCRIPTION	BY	DATE

Left Elevation
'Proposed'

Fallon Residence Addition
25 Baron Rd
Franklin, MA

Chapman Design Service, LLC
Uxbridge, MA
774-287-6557

DATE:


10/25/2023

SCALE:

1/4" = 1'-0"

SHEET:

4/

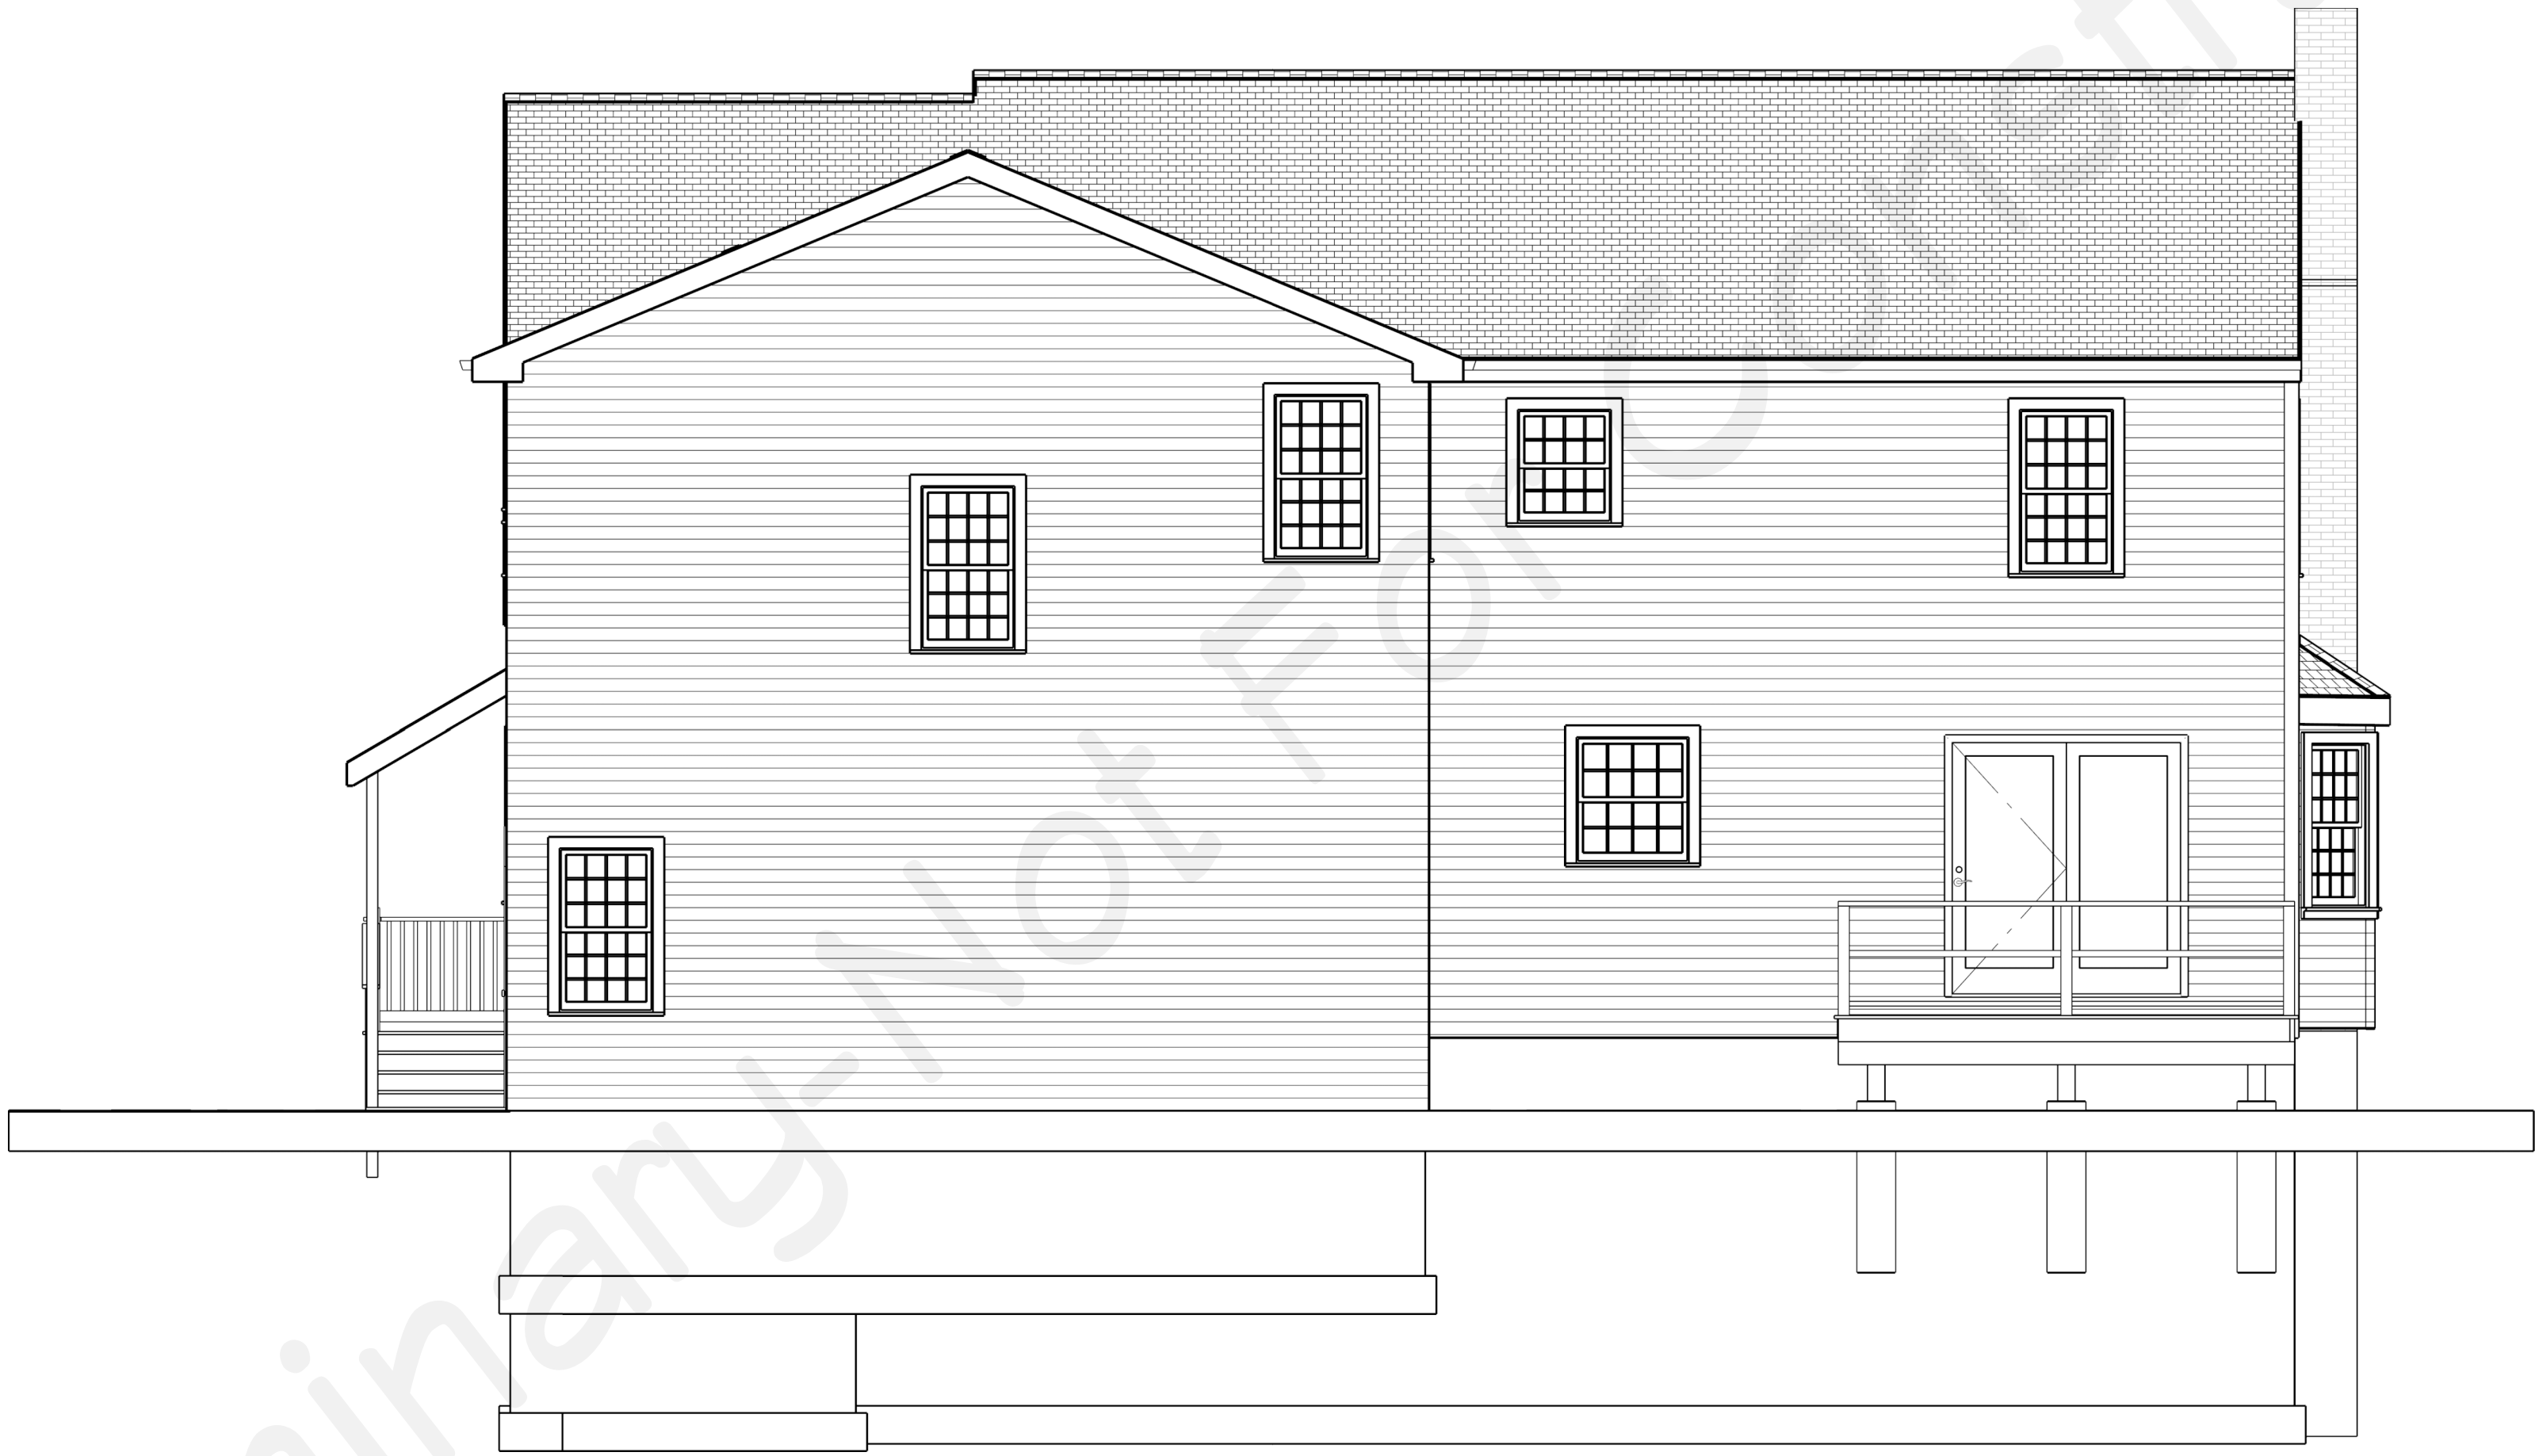

Chapman Design Service, LLC
Plans drawn for additions, decks, houses,
garages, and more.
Keith Chapman
(774) 287-6557
kchapman652@gmail.com
Serving residential contractors and their
clients since 2013.
www.chapmandesignservice.com

DRAWN BY:

Chapman Design Service, LLC
Uxbridge, MA
774-287-6557

DATE:

10/25/2023

SCALE:

1/4" = 1'-0"

SHEET:

5/

Rear Elevation
'Proposed'

Fallon Residence Addition
25 Baron Rd
Franklin, MA

DATE

BY

DESCRIPTION

NO.



--

NO.	DESCRIPTION	BY	DATE

Right Elevation
'Proposed'

Fallon Residence Addition
25 Baron Rd
Franklin, MA

DRAWN BY:
Chapman Design Service, LLC
Uxbridge, MA
774-287-6557

DATE:

10/25/2023

SCALE:

1/4" = 1'-0"

SHEET:

61























